


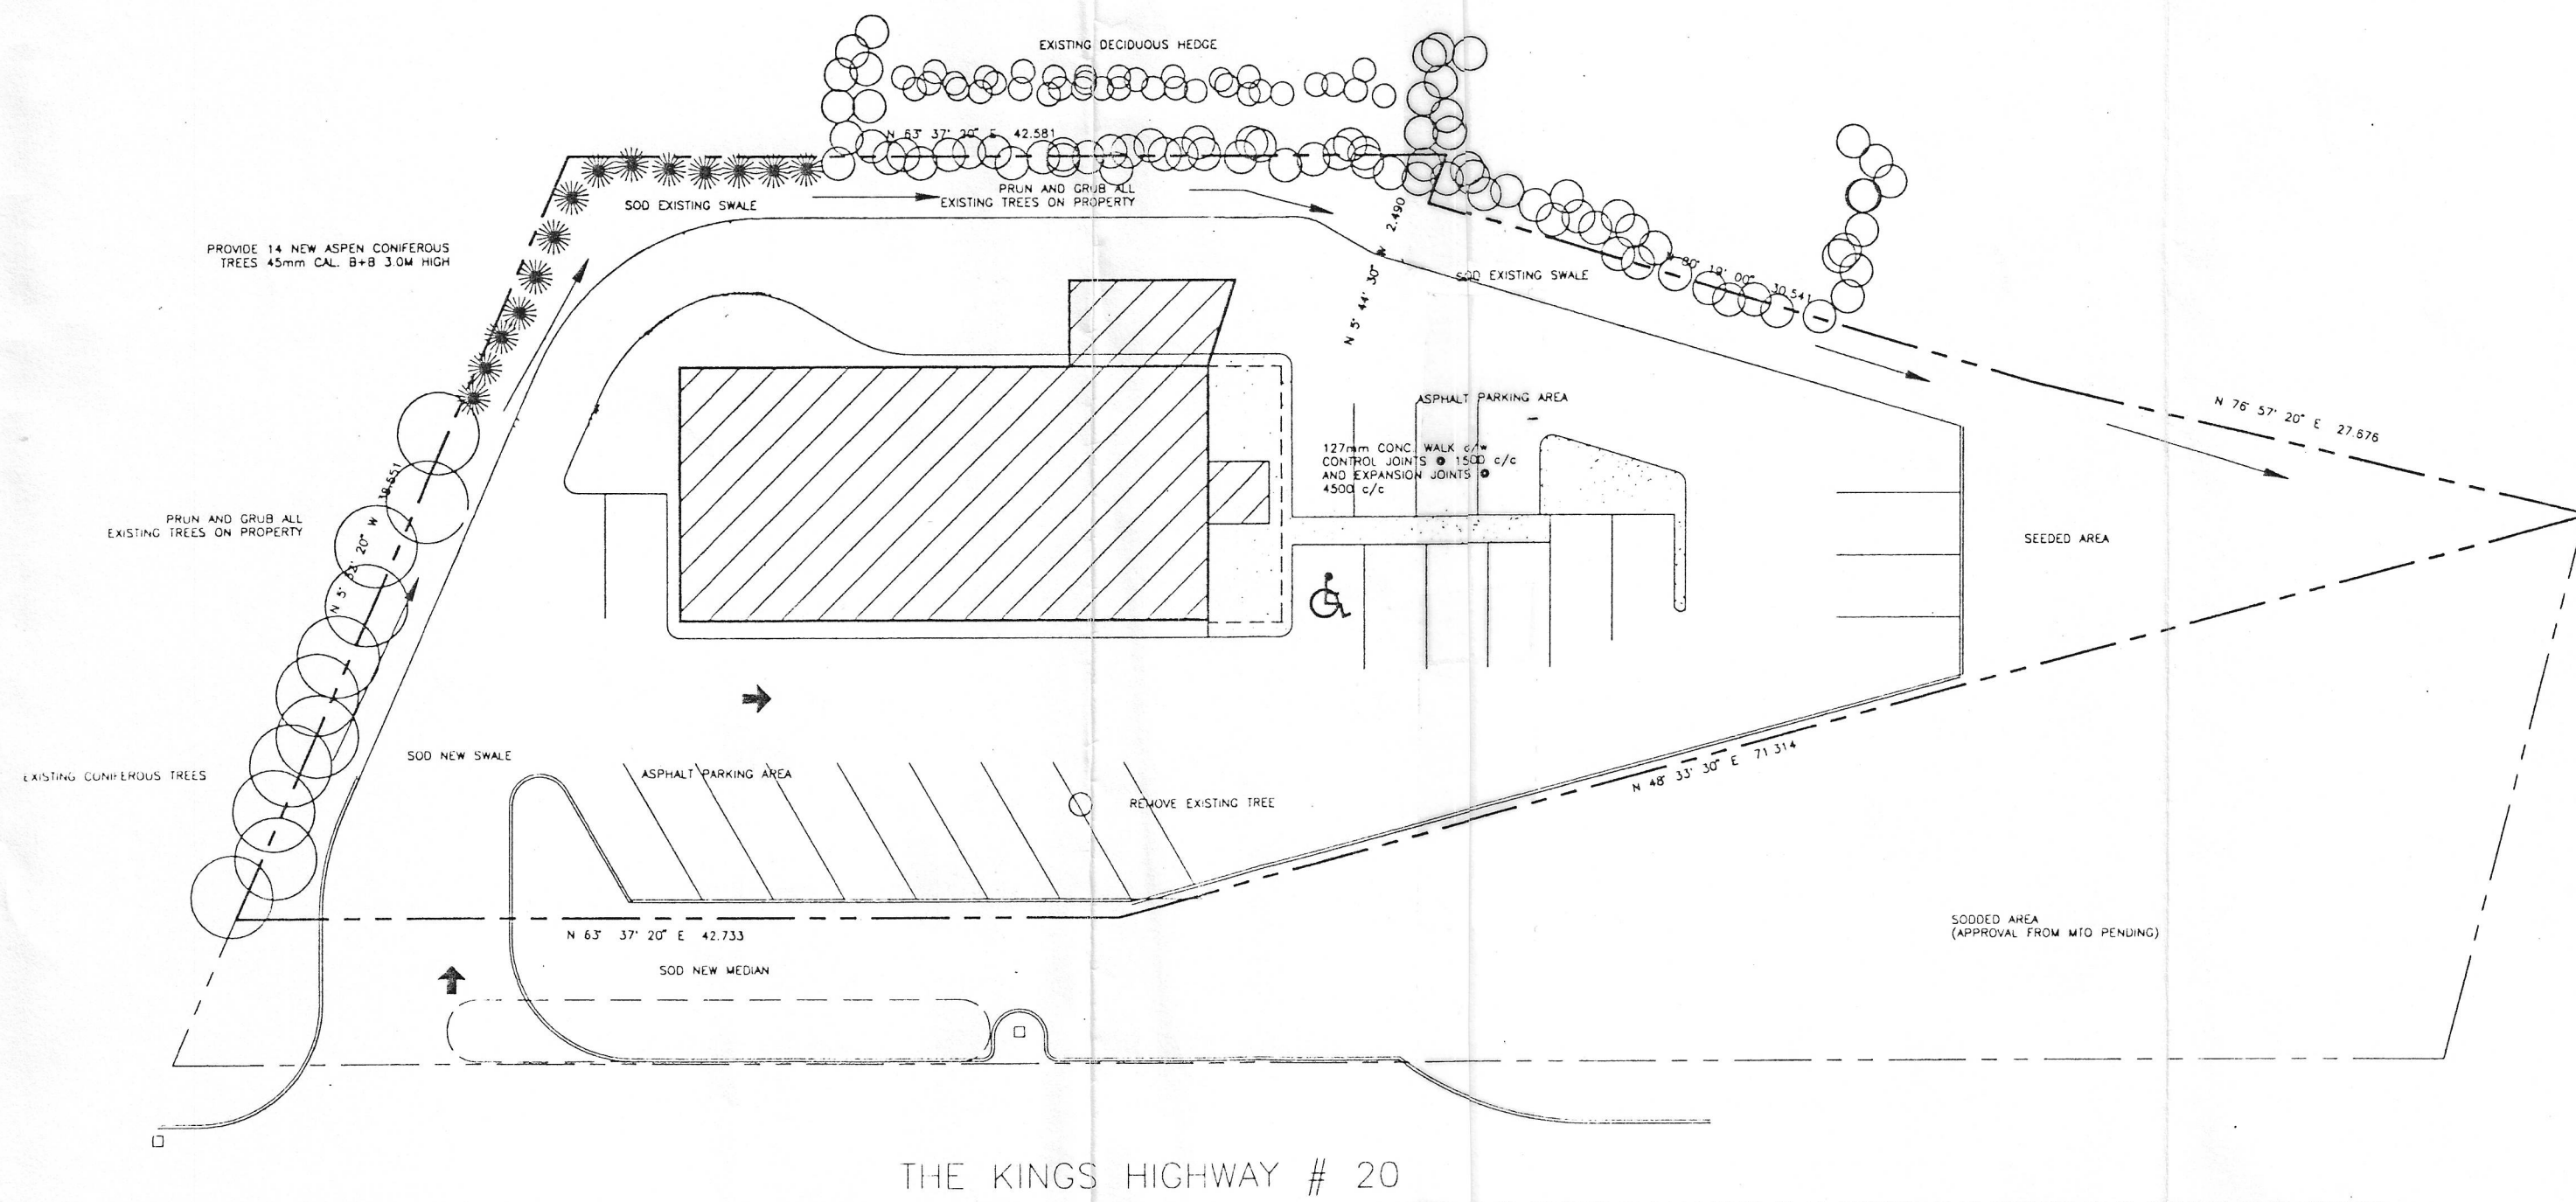

SCHEDULE "C"

JARRETT
+ BIRDSSELL
ARCHITECTS
INC.

(519) 822-9999

130 MALCOLM ROAD
GUELPH, ONTARIO
N1K 1B1

NO.	DATE	REVISION
1	DEC 7/90	PARKING LOCATION

DETAIL SYMBOL:
ALL DIMENSIONS SHALL BE VERIFIED BY THE CONTRACTOR IN THE COURSE OF WORK. ANY DISCREPANCIES SHALL BE REPORTED TO THE ARCHITECT, PRIOR TO THE COMMENCEMENT OF WORK. ALL DRAWINGS, SPECIFICATIONS ETC PREPARED BY THE ARCHITECT ARE HIS PROPERTY AS INSTRUMENTS OF SERVICE TO BE RETURNED AT HIS REQUEST.

PROJECT:


ROYAL BANK
HIGHWAY #20 AND STATION STREET
FONTHILL, ONTARIO

ACISS
CONSTRUCTION, INC.
490 YORK ROAD, GUELPH
(519) 822-7121

DRAWING:

LANDSCAPE PLAN

SCALE 1:200	DRAWN BY R.G.G.
DATE NOV. 1990	
PROJECT NO 9034	
DRAWING NO	

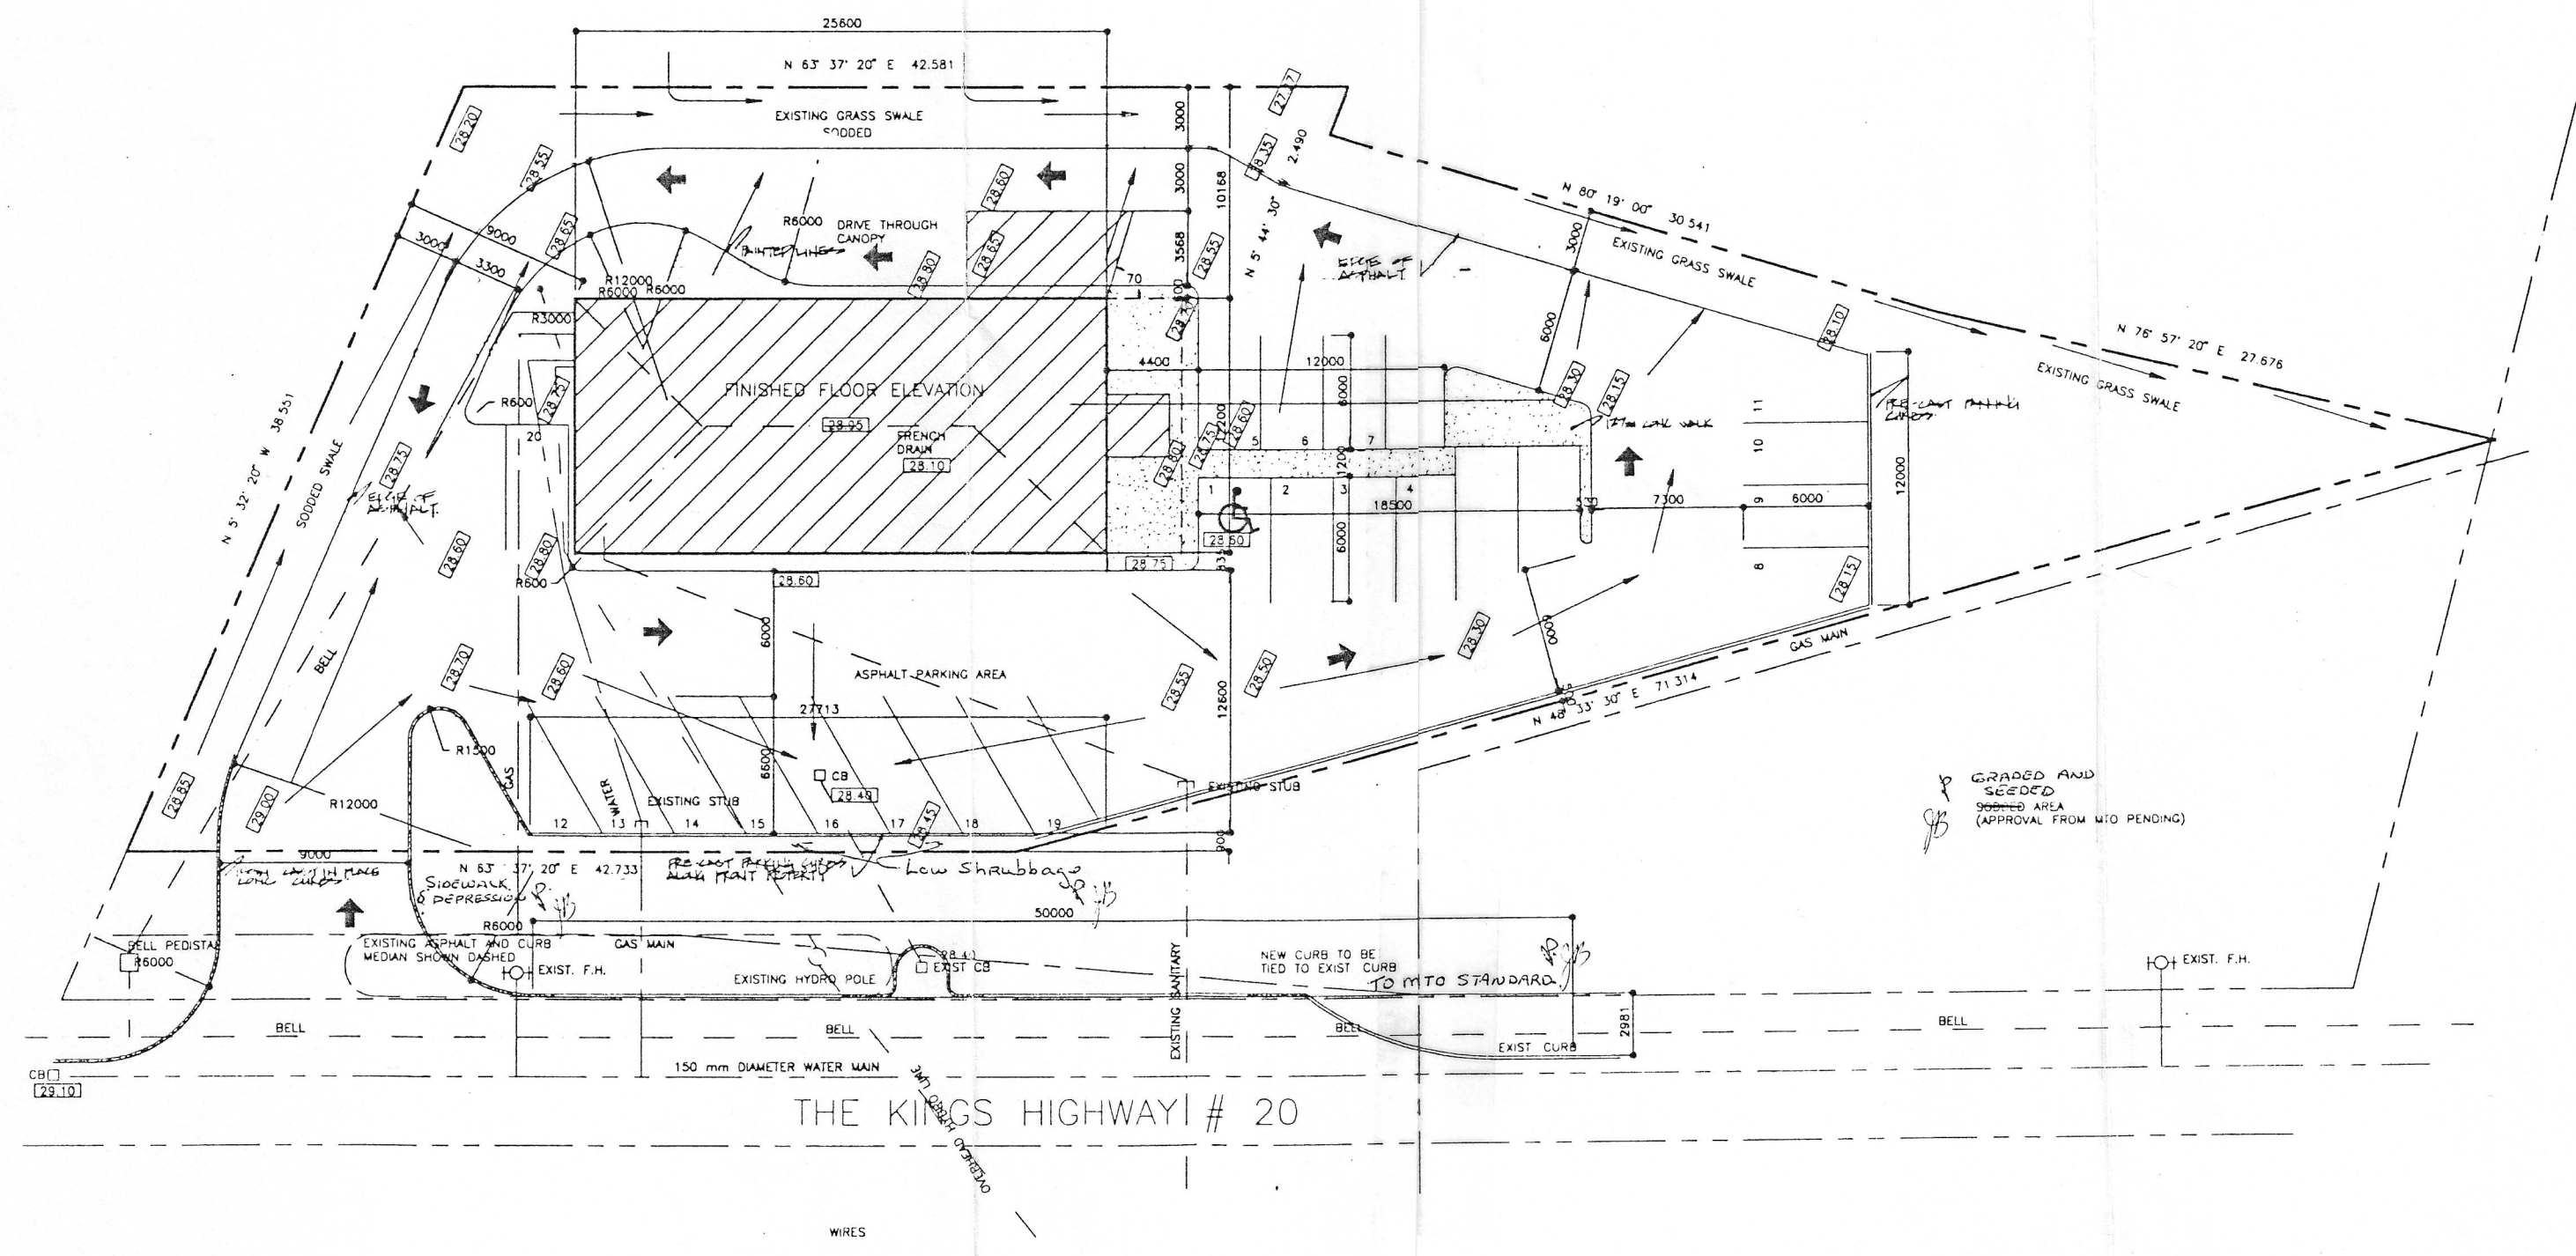

NOTES:
BUILDING AREA 312.3 M² sq
LOT AREA 2620.5 M² sq
BUILDING HEIGHT 4.0 M
PARKING AREA 1670 M² sq
NUMBER OF SPACES 23
LANDSCAPE COVERAGE 638.2 M² sq

SCHEDULE "B"

JARRETT
+ BIRDSELL
ARCHITECTS
INC.

(519) 822-9999

130 MALCOLM ROAD
GUELPH, ONTARIO
N1K 1B1

4	DEC 18/90	PARKING LAYOUT
3	DEC 7/90	PARKING LOCATION
2	NOV. 23/90	BUILDING LOCATION
1	NOV.19/90	SITE SERVICES
NO:	DATE:	REVISION:



DETAIL SYMBOL:
ALL DIMENSIONS SHALL BE VERIFIED BY THE CONTRACTOR IN THE COURSE OF WORK. ANY DISCREPANCIES SHALL BE REPORTED TO THE ARCHITECT, PRIOR TO THE COMMENCEMENT OF WORK. ALL DRAWINGS, SPECIFICATIONS ETC. PREPARED BY THE ARCHITECT ARE HIS PROPERTY AS INSTRUMENTS OF SERVICE TO BE RETURNED AT HIS REQUEST.

PROJECT:

ROYAL BANK
HIGHWAY #20 AND STATION STREET
FONT HILL, ONTARIO

ATISS
CONSTRUCTION, INC.
490 YORK ROAD, GUELPH
(519) 822-7121

DRAWING:	
SITE PLAN	
SCALE 1:200	DRAWN BY R.C.G.
DATE NOV 1990	
PROJECT NO. 9034	
DRAWING NO.	

  

No.	DATE	BY	DESCRIPTION
-----	------	----	-------------

ROYAL BANK
HWY. 20 & ST. JAMES STREET
FORT LEE, N.J.

ARISS
CONSTRUCTION, GUELPH

DWG. TITLE
ELEVATIONS

SCALE:	1:50 METERS	DWN BY:	L-1
DATE:	12-7-90	CHK'D BY:	
JOB No.	003		
DWG. No.			