



PROPERTY DESCRIPTION LOTS 7 - PLAN 25.

EXISTING GRADES ± 100.00
NEW GRADES ± 100.00

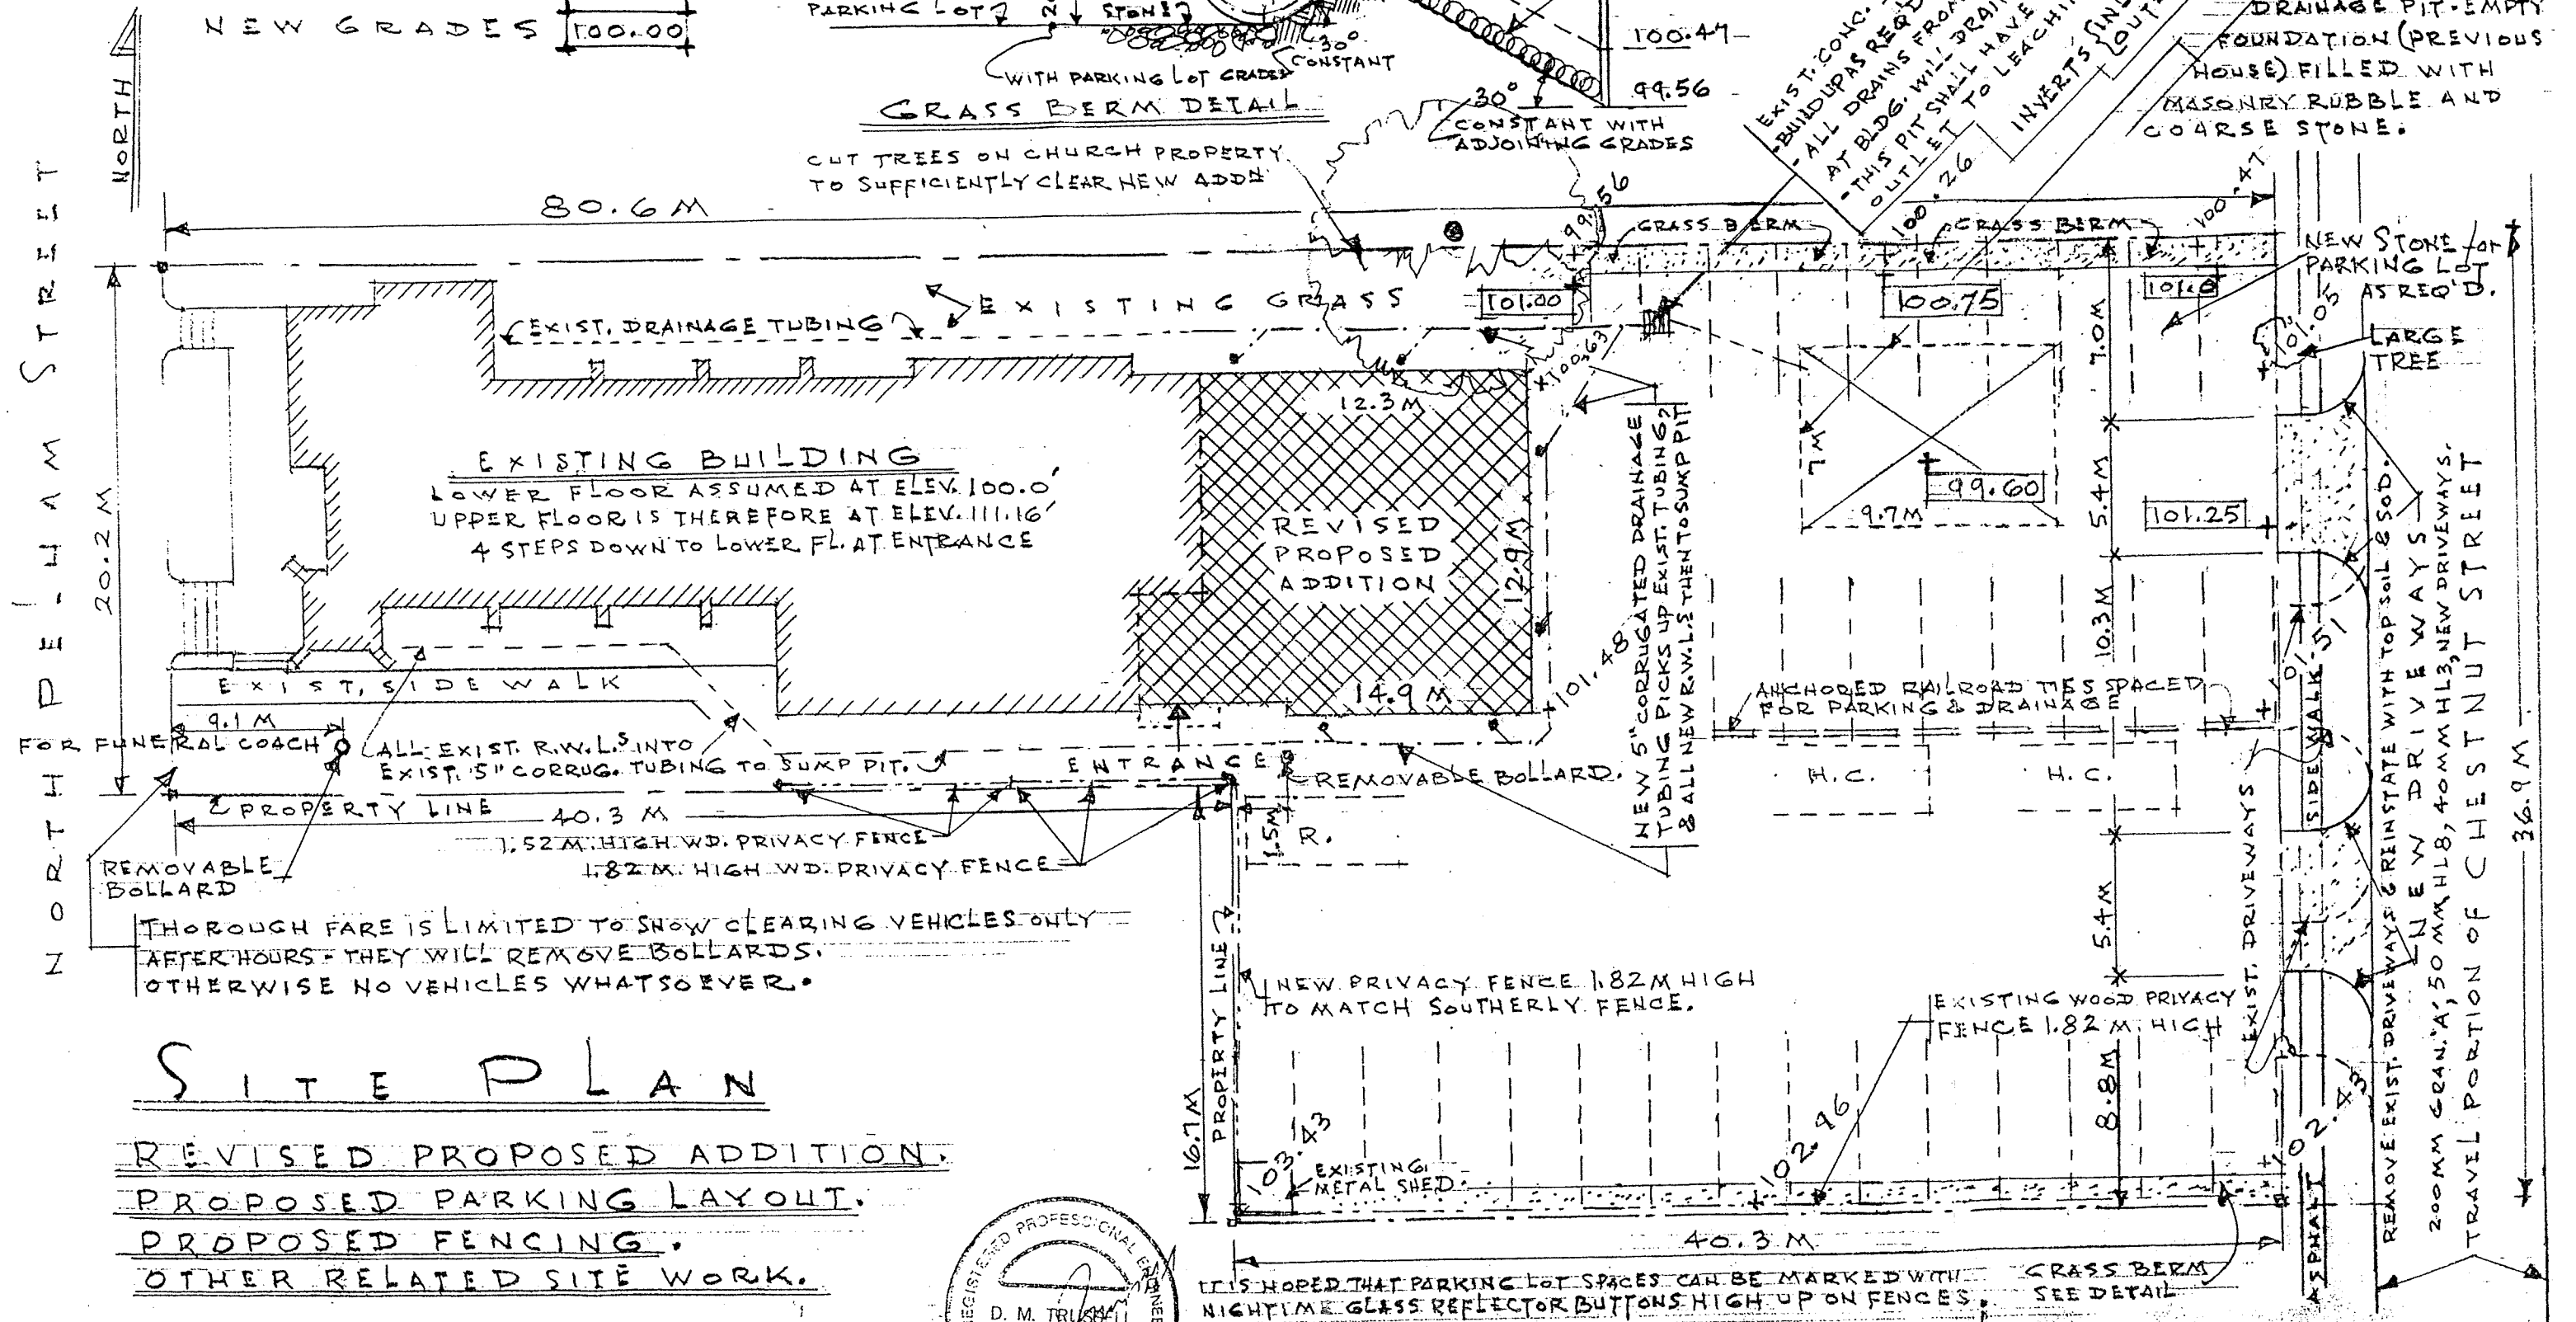

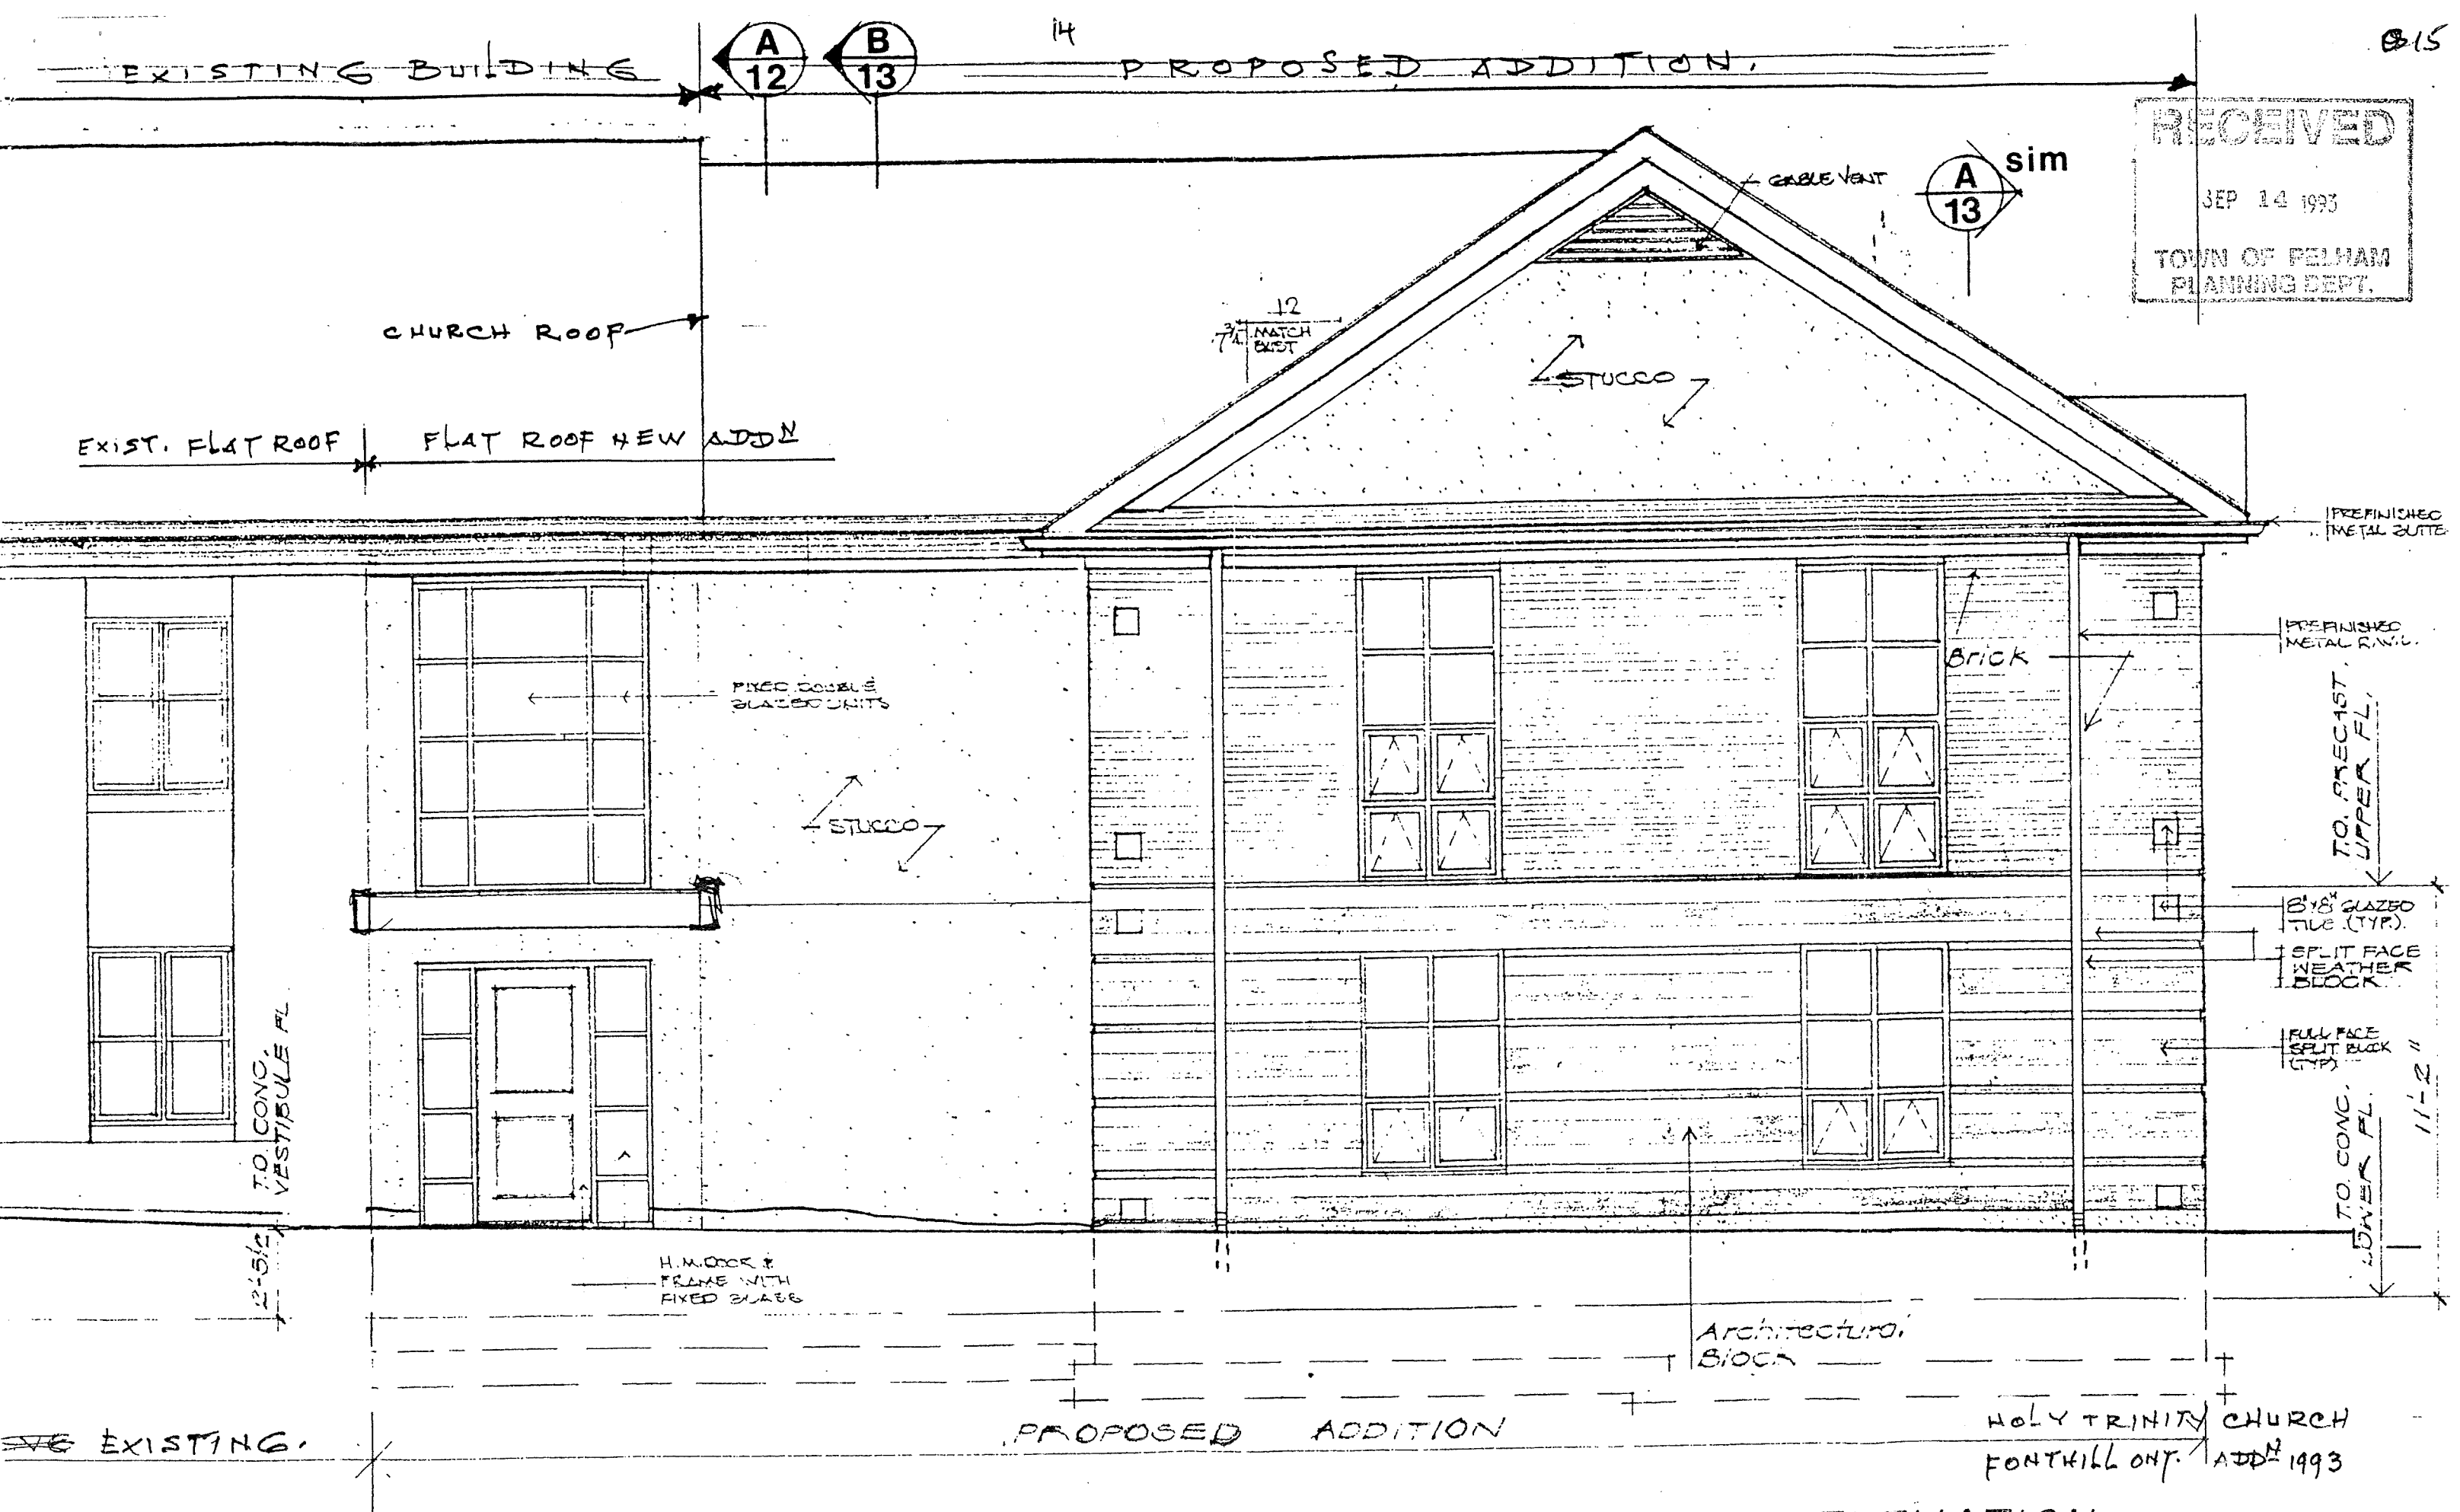


RECEIVED
SEP 14 1993
TOWN OF FELHAM
PLANNING DEPT.

SOUTH ELEVATION

SCALE 1/4" = 1'-0"

This is not a plan of survey

SCHEDULE "C1"

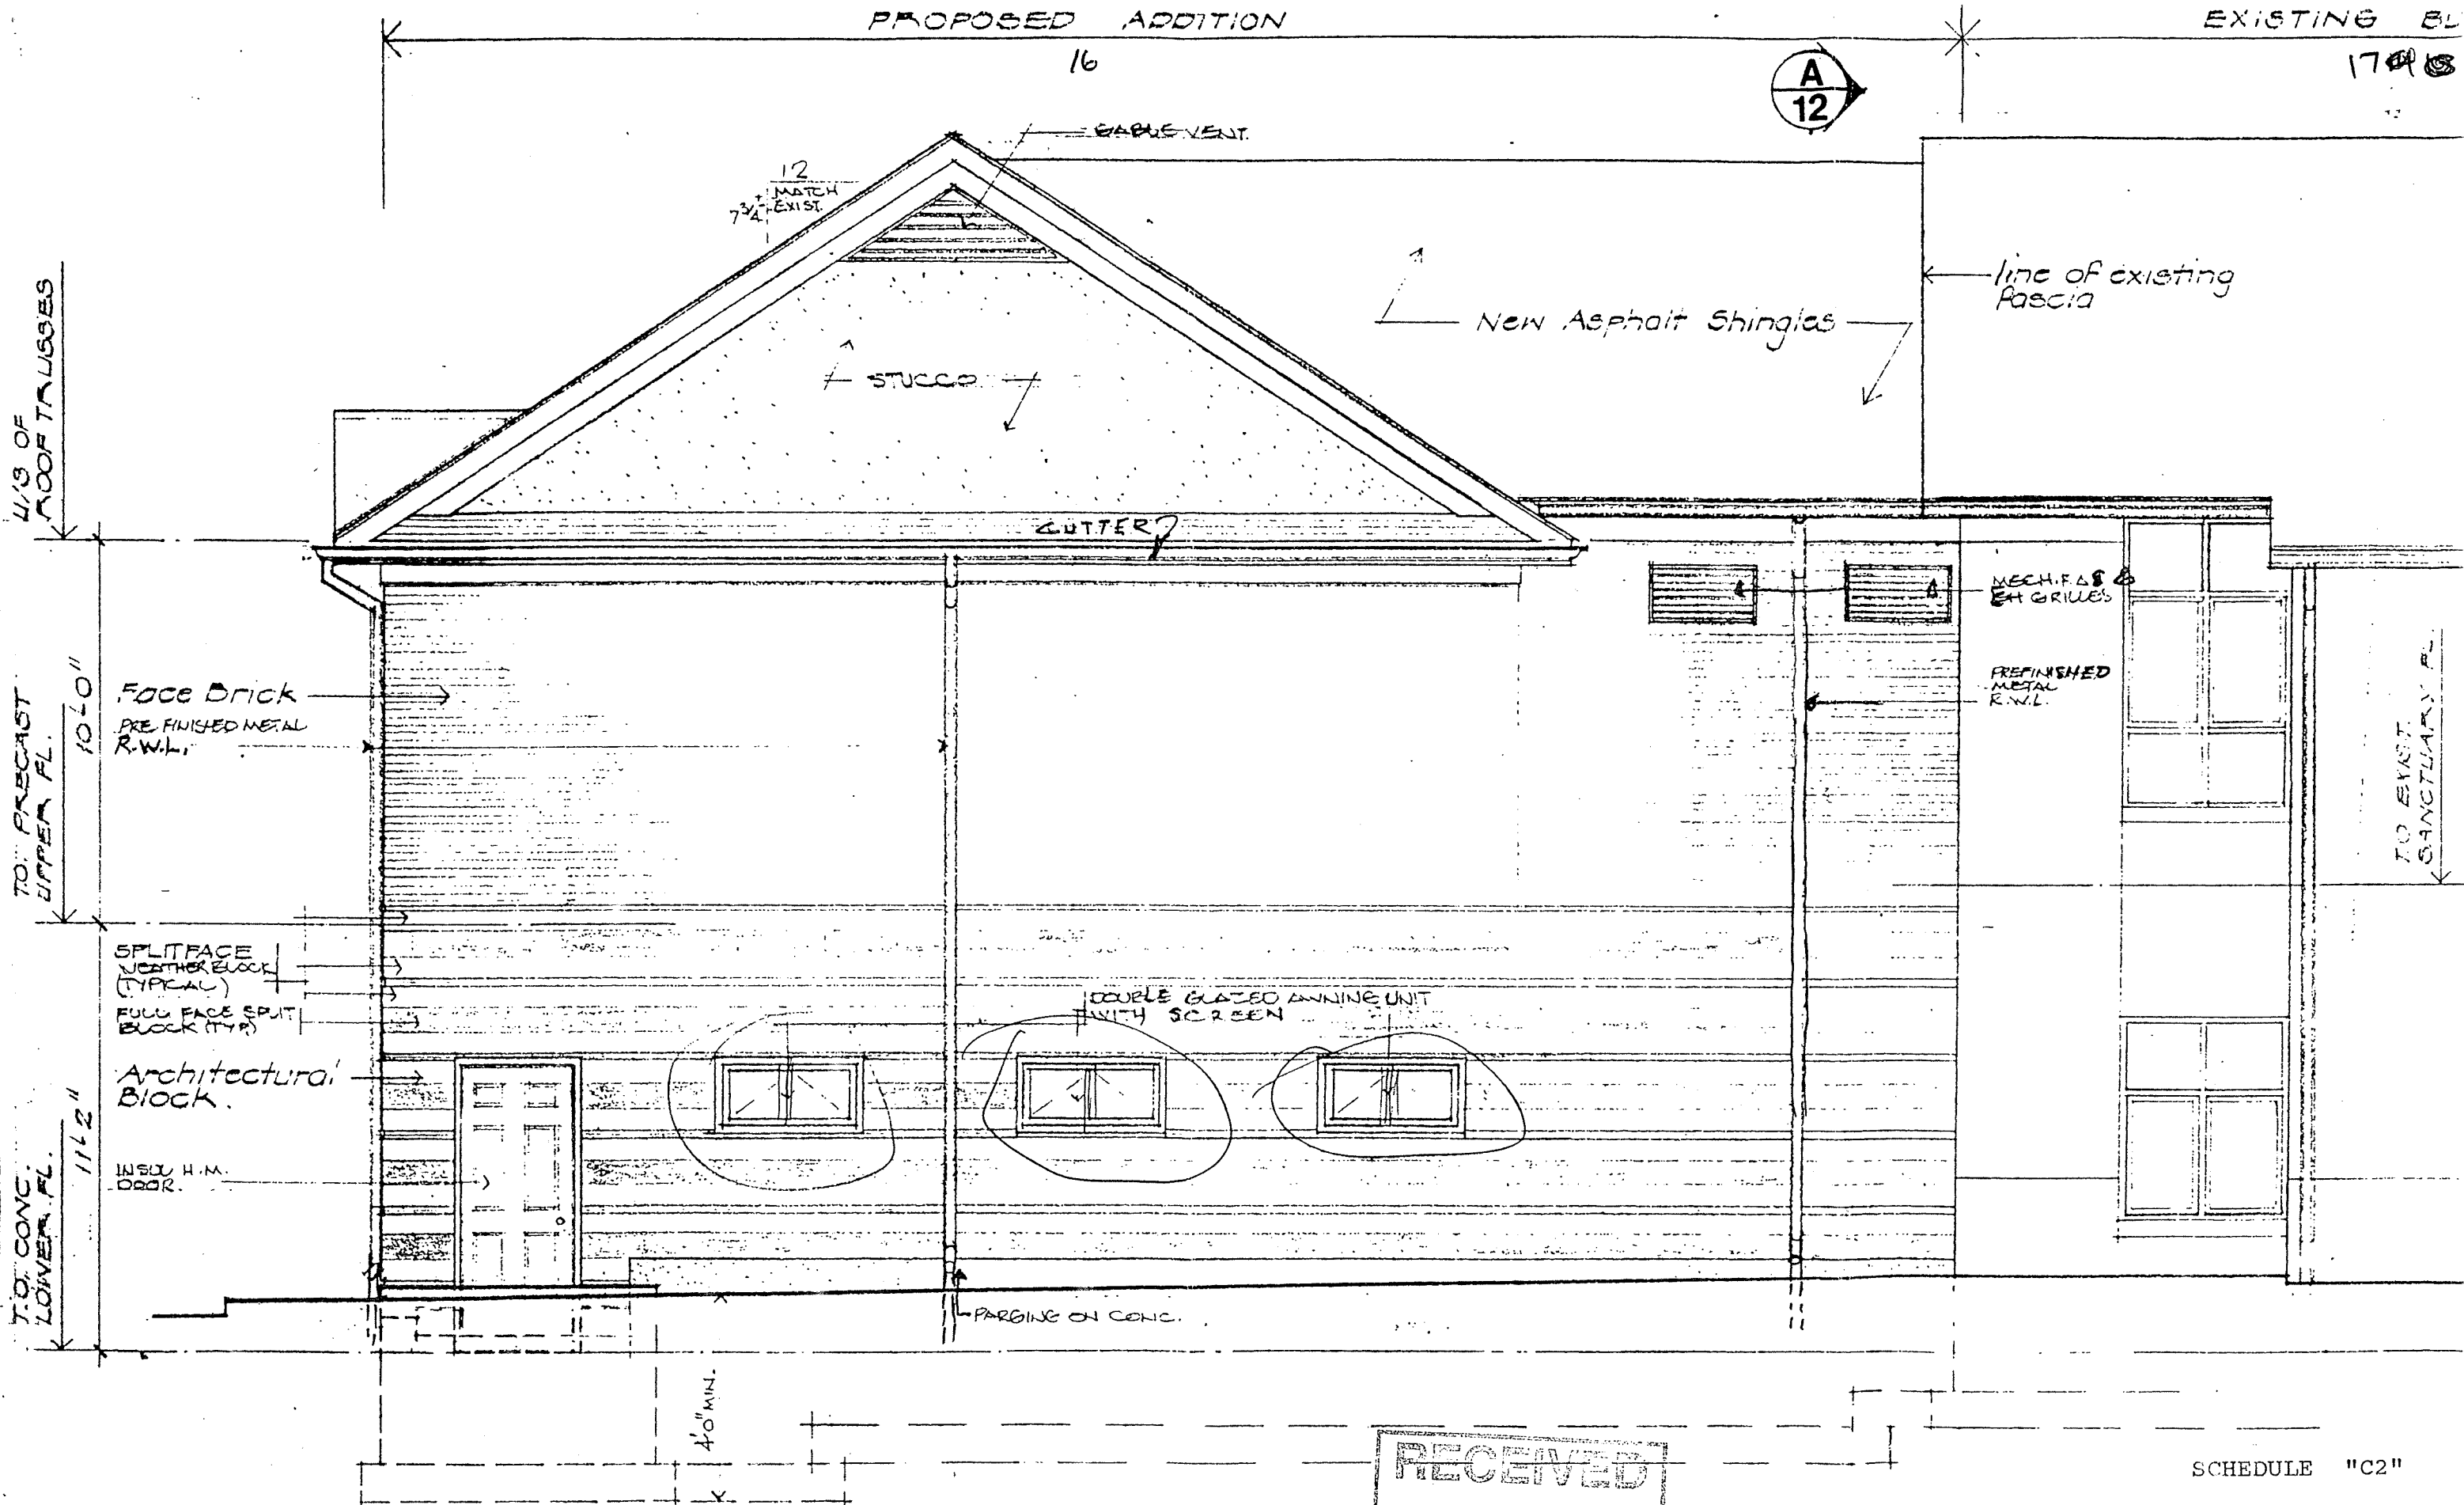

NORTH ELEVATION

SCALE 1/4" = 1'-0"

RECEIVED
SEP 14 1993
TOWN OF PELHAM
PLANNING DEPT.

HOLY TRINITY CHURCH
FONTHILL ONT - ADDN 1993
This is not a plan of survey

WEST ELEVATION


SCALE 1/4" = 1'-0"

B
12

A
13

RECEIVED
SEP 14 1993
TOWN OF PELHAM
PLANNING DEPT.

Asphalt Shingles

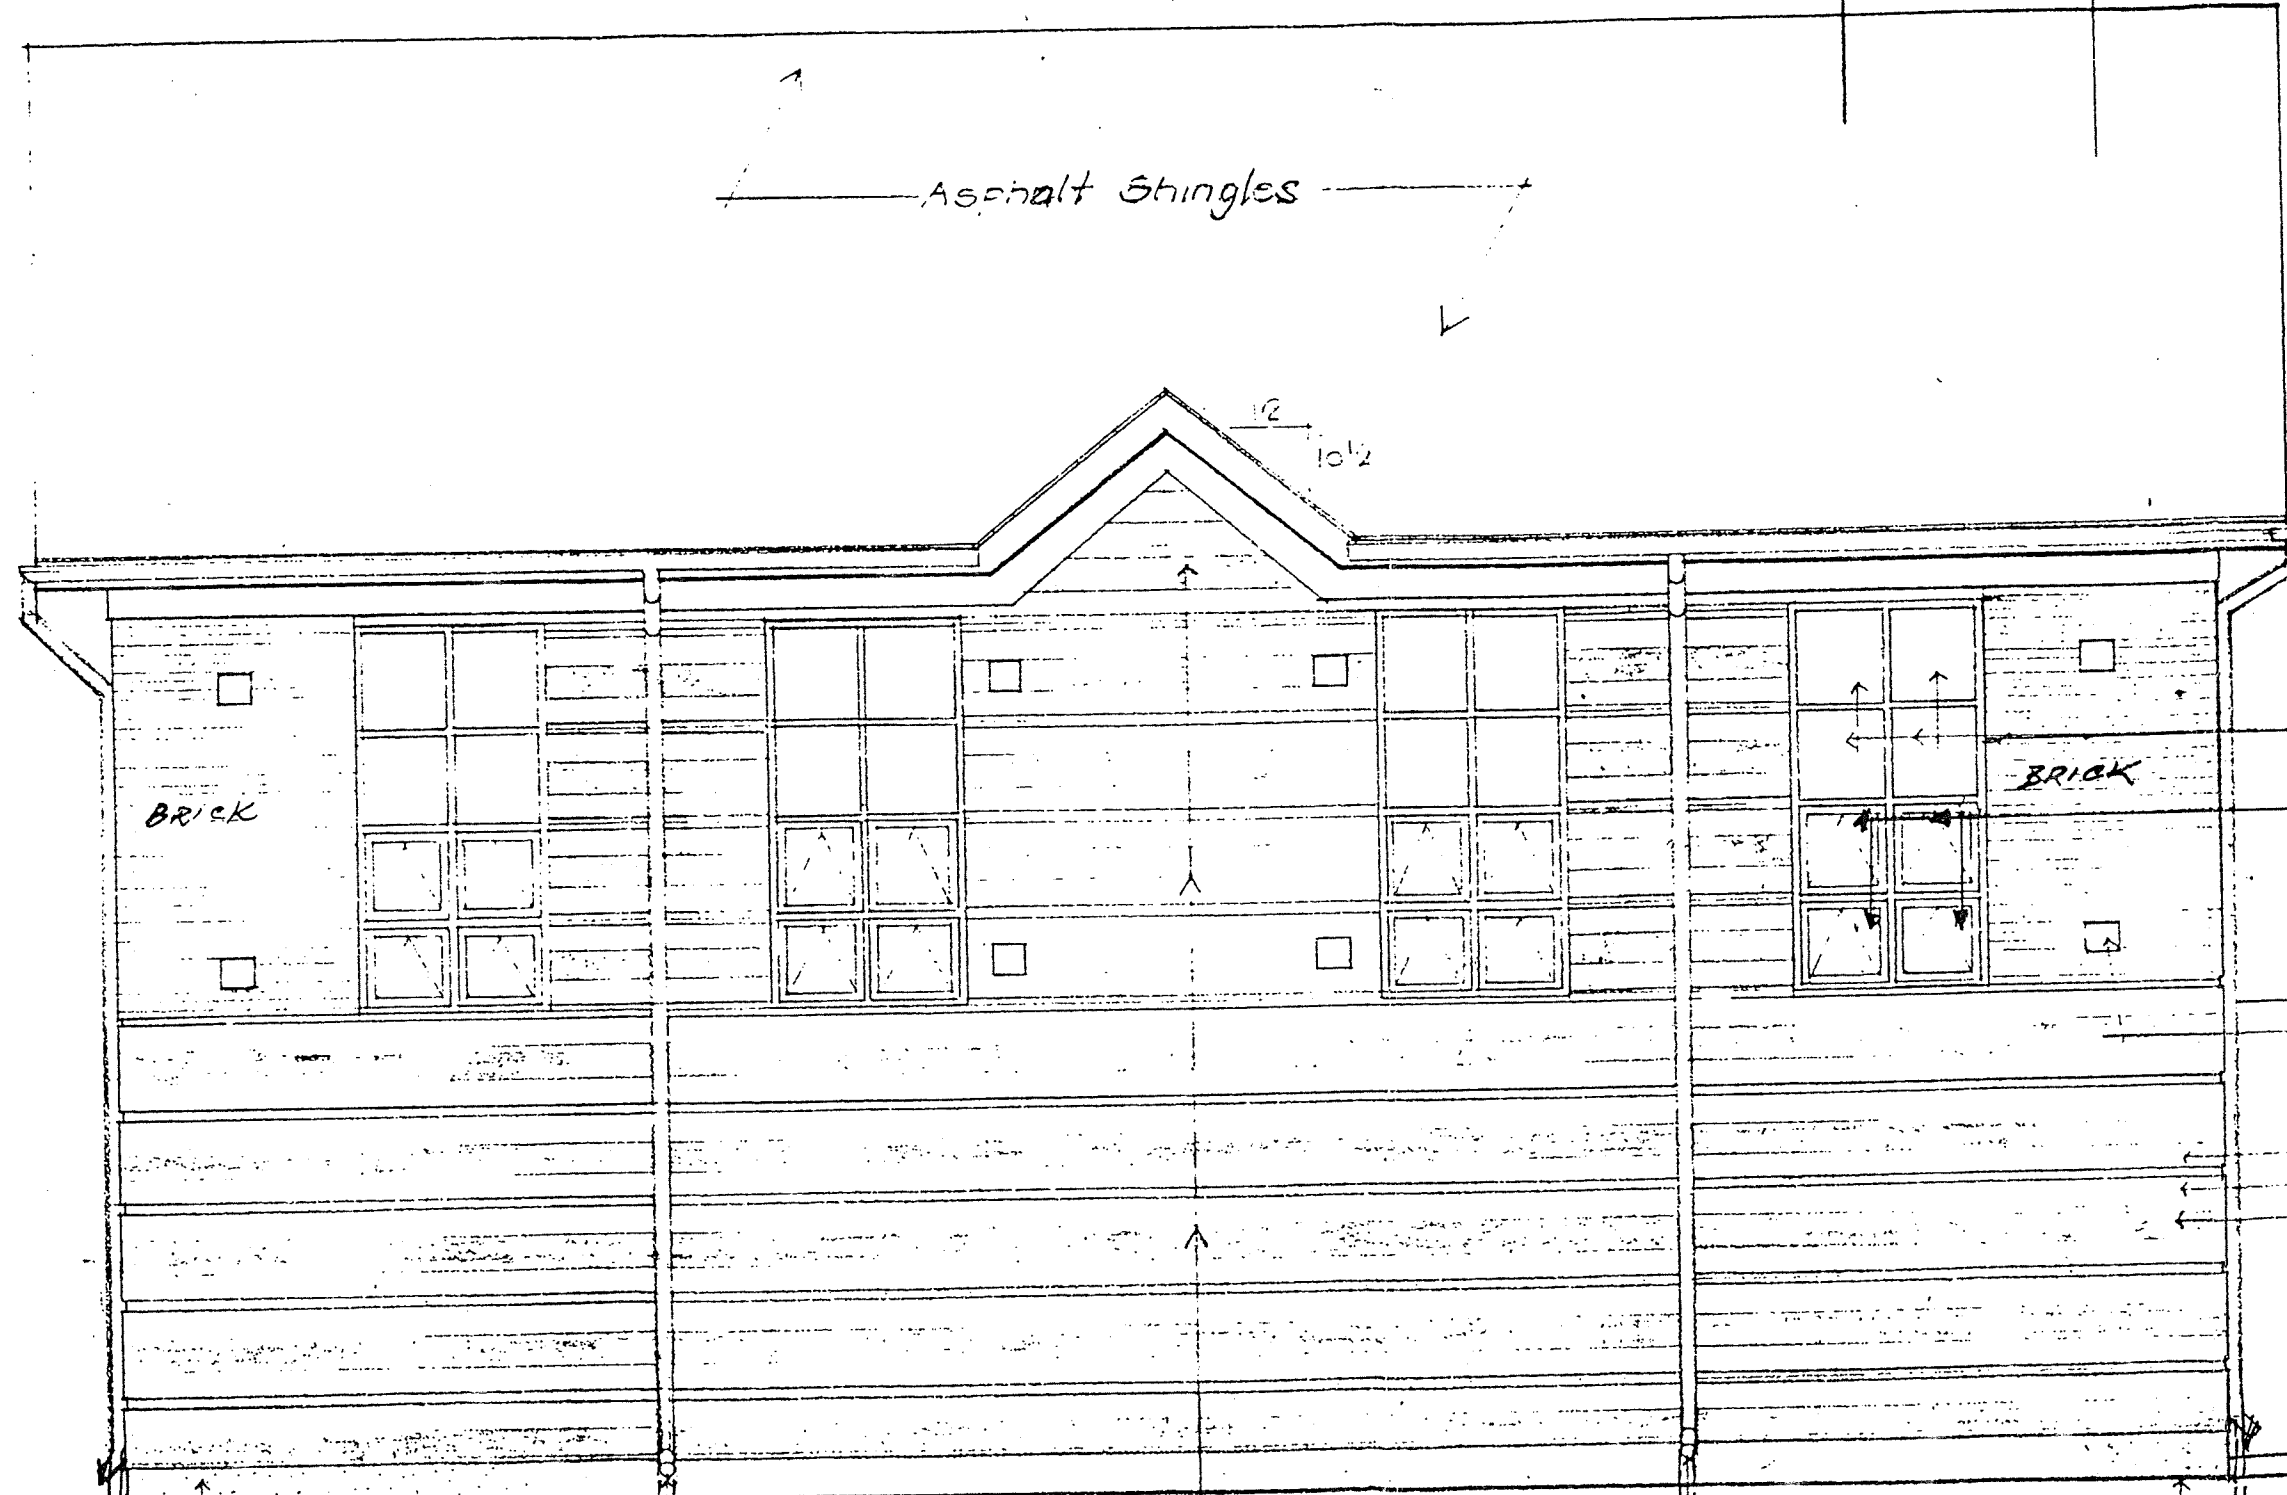

PREFINISHED
METAL BUTTER

FIXED DOUBLE GLAZED
UNITS (TYP.)

AWNING UNIT WITH
SCREEN (TYP.)

8" x 8" GLAZED
TILE (TYP.)

SPLIT FACE
WEATHER BLOCK (TYP.)

FULL FACE SPLIT BLOCK (TYP.)

PAVING ON
CONC.

PREFINISHED METAL
R.W.L.

PREFINISHED METAL
R.W.L.

Architectural
Block

4'-0" MIN.

HOLY TRINITY CHURCH
FONTHILL ONT. ADDN 1993

EAST ELEVATION

SCALE 1/4" = 1'-0"

SCHEDULE "C3"

This is not a plan of survey