












SCHEDULE "A"

LEGAL DESCRIPTION

Part of Lot 177, Township of Thorold, now Town of Pelham being parts 1, 2, 3, 4, 5, 6,
7, 8, 9 and 10 on Plan 59R-10621

SCHEDULE "B"

GRADING AND DRAINAGE PLAN

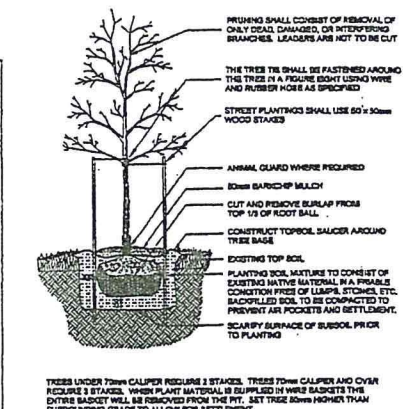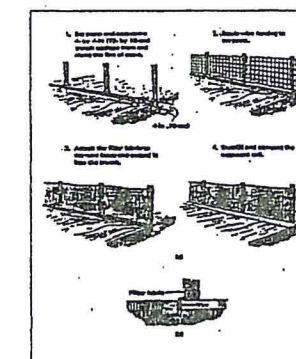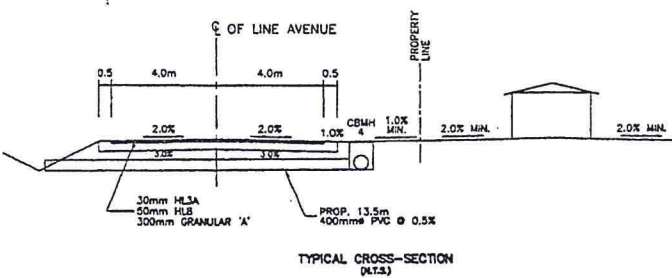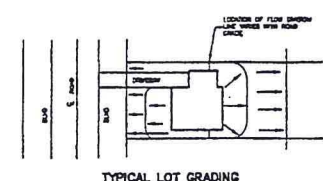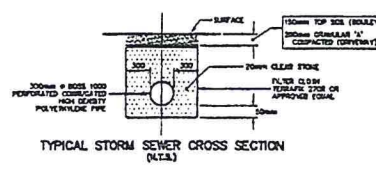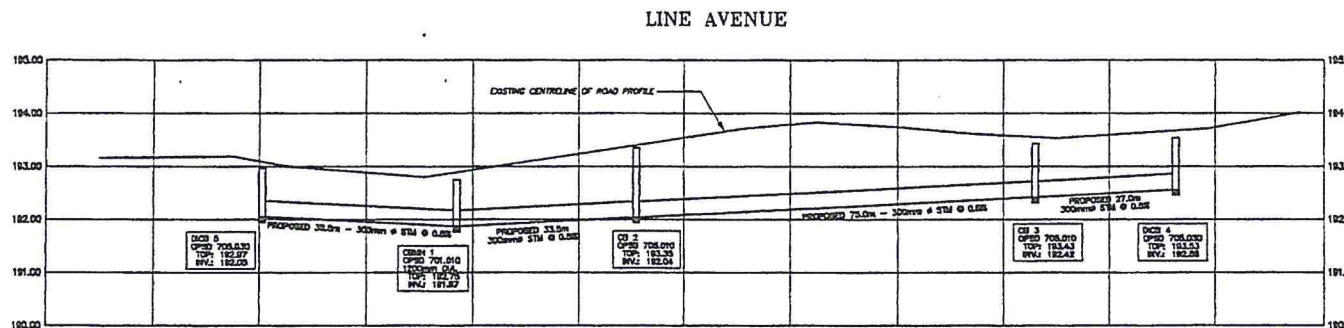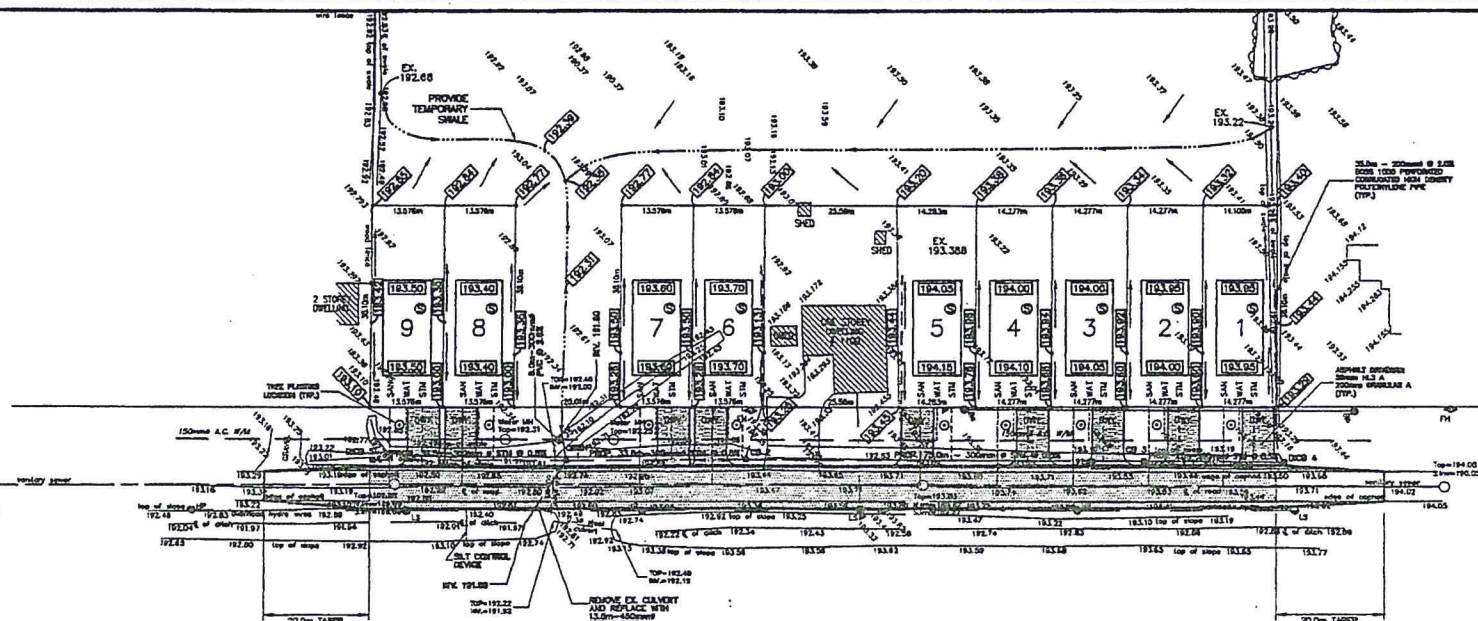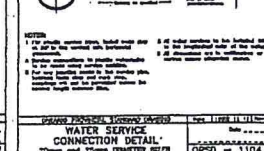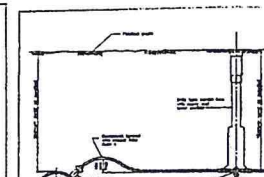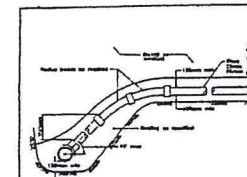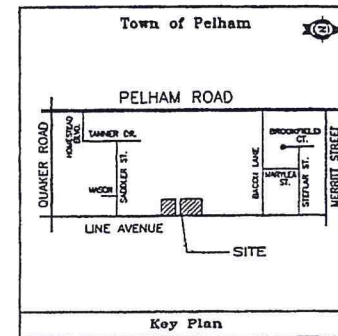

NO. REVISION DATE INT.	NOTES (1) THE POSITION OF POLE LINES, CONDUITS, WATERMANS, SEWER AND OTHER UNDERGROUND UTILITIES IN STRUCTURES IS NOT NECESSARILY SHOWN ON THE CONTRACT DRAWINGS AND, WHERE SHOWN, THE ACCURACY OF THE POSITION OF SUCH UTILITIES AND STRUCTURES IS NOT GUARANTEED. BEFORE STARTING WORK, THE CONTRACTOR SHALL INFORM HIMSELF OF THE EXACT LOCATION OF ALL SUCH UTILITIES AND STRUCTURES AND SHALL ASSUME ALL LIABILITY FOR DAMAGE TO THEM. (2) ADJUST ALL MANHOLES AND WATER VALVE CHAMBERS TO THE PROPOSED GRADE WHERE REQUIRED.	NOTES 193.22 EXISTING 194.18 PROPOSED ⊕ SLUMP PUMP ⊙ TREE PLANTING LOCATION	DRAWING Scale to DESIGN Shown in P.D.T. CHECKED BY H-P, I.P.	BENCHMARK TOP OF FIRE HYDRANT IN FRONT OF HOUSE NO. 1140 LINE AVENUE GEODETIC ELEVATION 193.63m	Fruitbelt Development The V & S Engineering Group Ltd. 53 South Street West, St. Catharines, Ontario L2R 1C2 Tel. (905) 687-8010 Fax (905) 687-1084	APPROVED 4/29/99 210 DIRECTOR OF OPERATIONS	9-LOT DEVELOPMENT on Line Avenue FONTHILL In the Town of Pelham GRADING AND DRAINAGE PLAN	FIELD NOTES DATE MARCH, 1999 SCALE HORIZ. 1" = 50' VERT. 1" = 5' DWG. NO. 9-073-01 DATE REV. NO.
-------------------------------	---	--	--	--	---	---	--	--