

SCHEDULE "B"
DRAINAGE PLAN

SKETCH
SHOWING ELEVATIONS

PART OF LOT 17 (EAST SIDE OF GARNER AVENUE)
REGISTERED PLAN 16
TOWNSHIP OF PELHAM
NOW KNOWN AS PLAN 703
IN THE
TOWN OF PELHAM
REGIONAL MUNICIPALITY OF NIAGARA
SCALE : 1" = 30'

BENCHMARK
ELEVATIONS ARE NOT GEODETIC BUT ARE REFERRED TO THE "SOUTH-WEST BOLT ON A LAMP POST" HAVING AN ELEVATION OF 1033.3.

	EXISTING GROUND ELEVATION
	PROPOSED APRON ELEVATION
	PROPOSED ELEVATION
	PROPOSED DIRECTION OF SURFACE FLOW
	PROPOSED SWALE

NOTES:
DO NOT SCALE FROM THIS DRAWING
THIS SKETCH IS PREPARED FROM COMPILED AND CALCULATED INFORMATION FROM AN ACTUAL SURVEY.


THIS IS NOT AN ORIGINAL COPY UNLESS EMBOSSED WITH A SURVEYOR'S SEAL.

CAUTION : THIS IS NOT A PLAN OF SURVEY AND SHALL NOT BE USED FOR TRANSACTION OR MORTGAGE PURPOSES.

REVISED OCTOBER 26, 1999 *P. Douglas Reitsma*
REVISED SEPTEMBER 23, 1994. *P. Douglas Reitsma*

JULY 15, 1991 *P. Douglas Reitsma*
DATE P. DOUGLAS REITSMA, S. S., O.L.S.

P. D. REITSMA SURVEYING LTD.	
HEAD OFFICE 203 EAST MAIN STREET (Upper) WELLAND ONTARIO L3B 3W7 (416) 733-7841; 364-9824	CONSULTATION OFFICE 17 HIGHWAY 20 WEST FORTHILL ONTARIO L0S 1E0 (416) 882-2570
DRAWN BY : T. S. G.	FILE # : 90-7-81

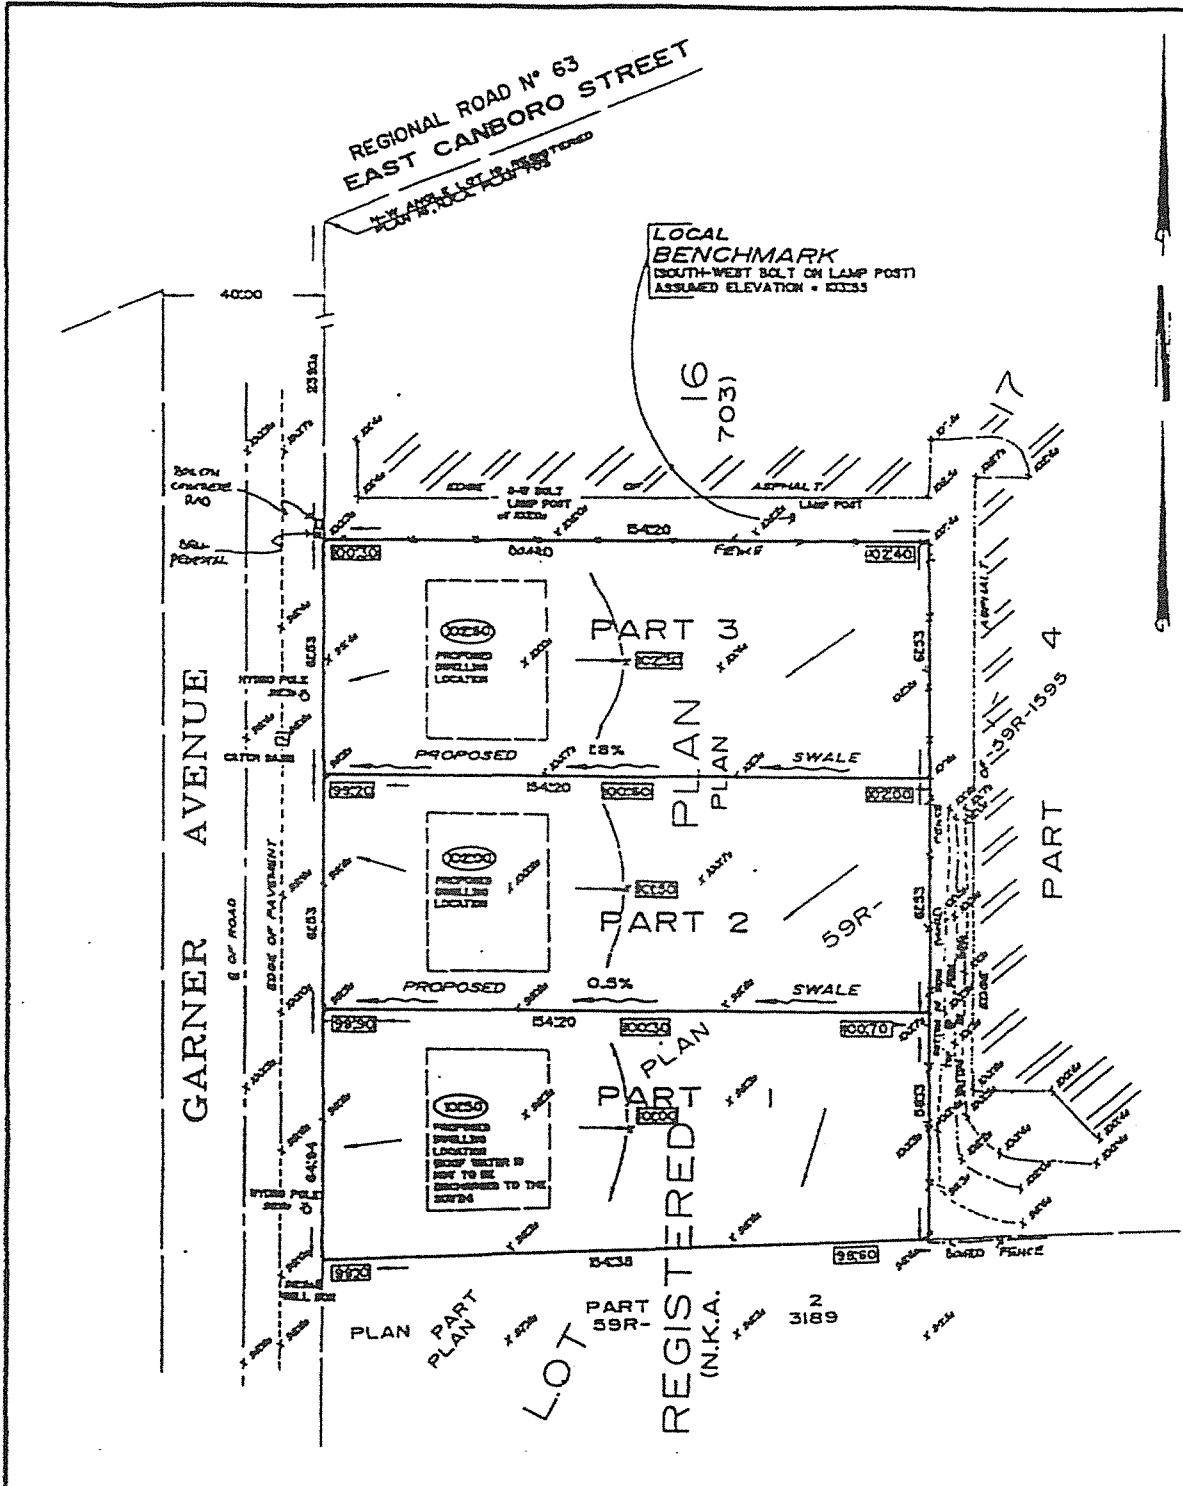

DRAWN BY : T. S. G. FILE NO : 80-7-81