


SCHEDULE "B"
LOT GRADING PLAN

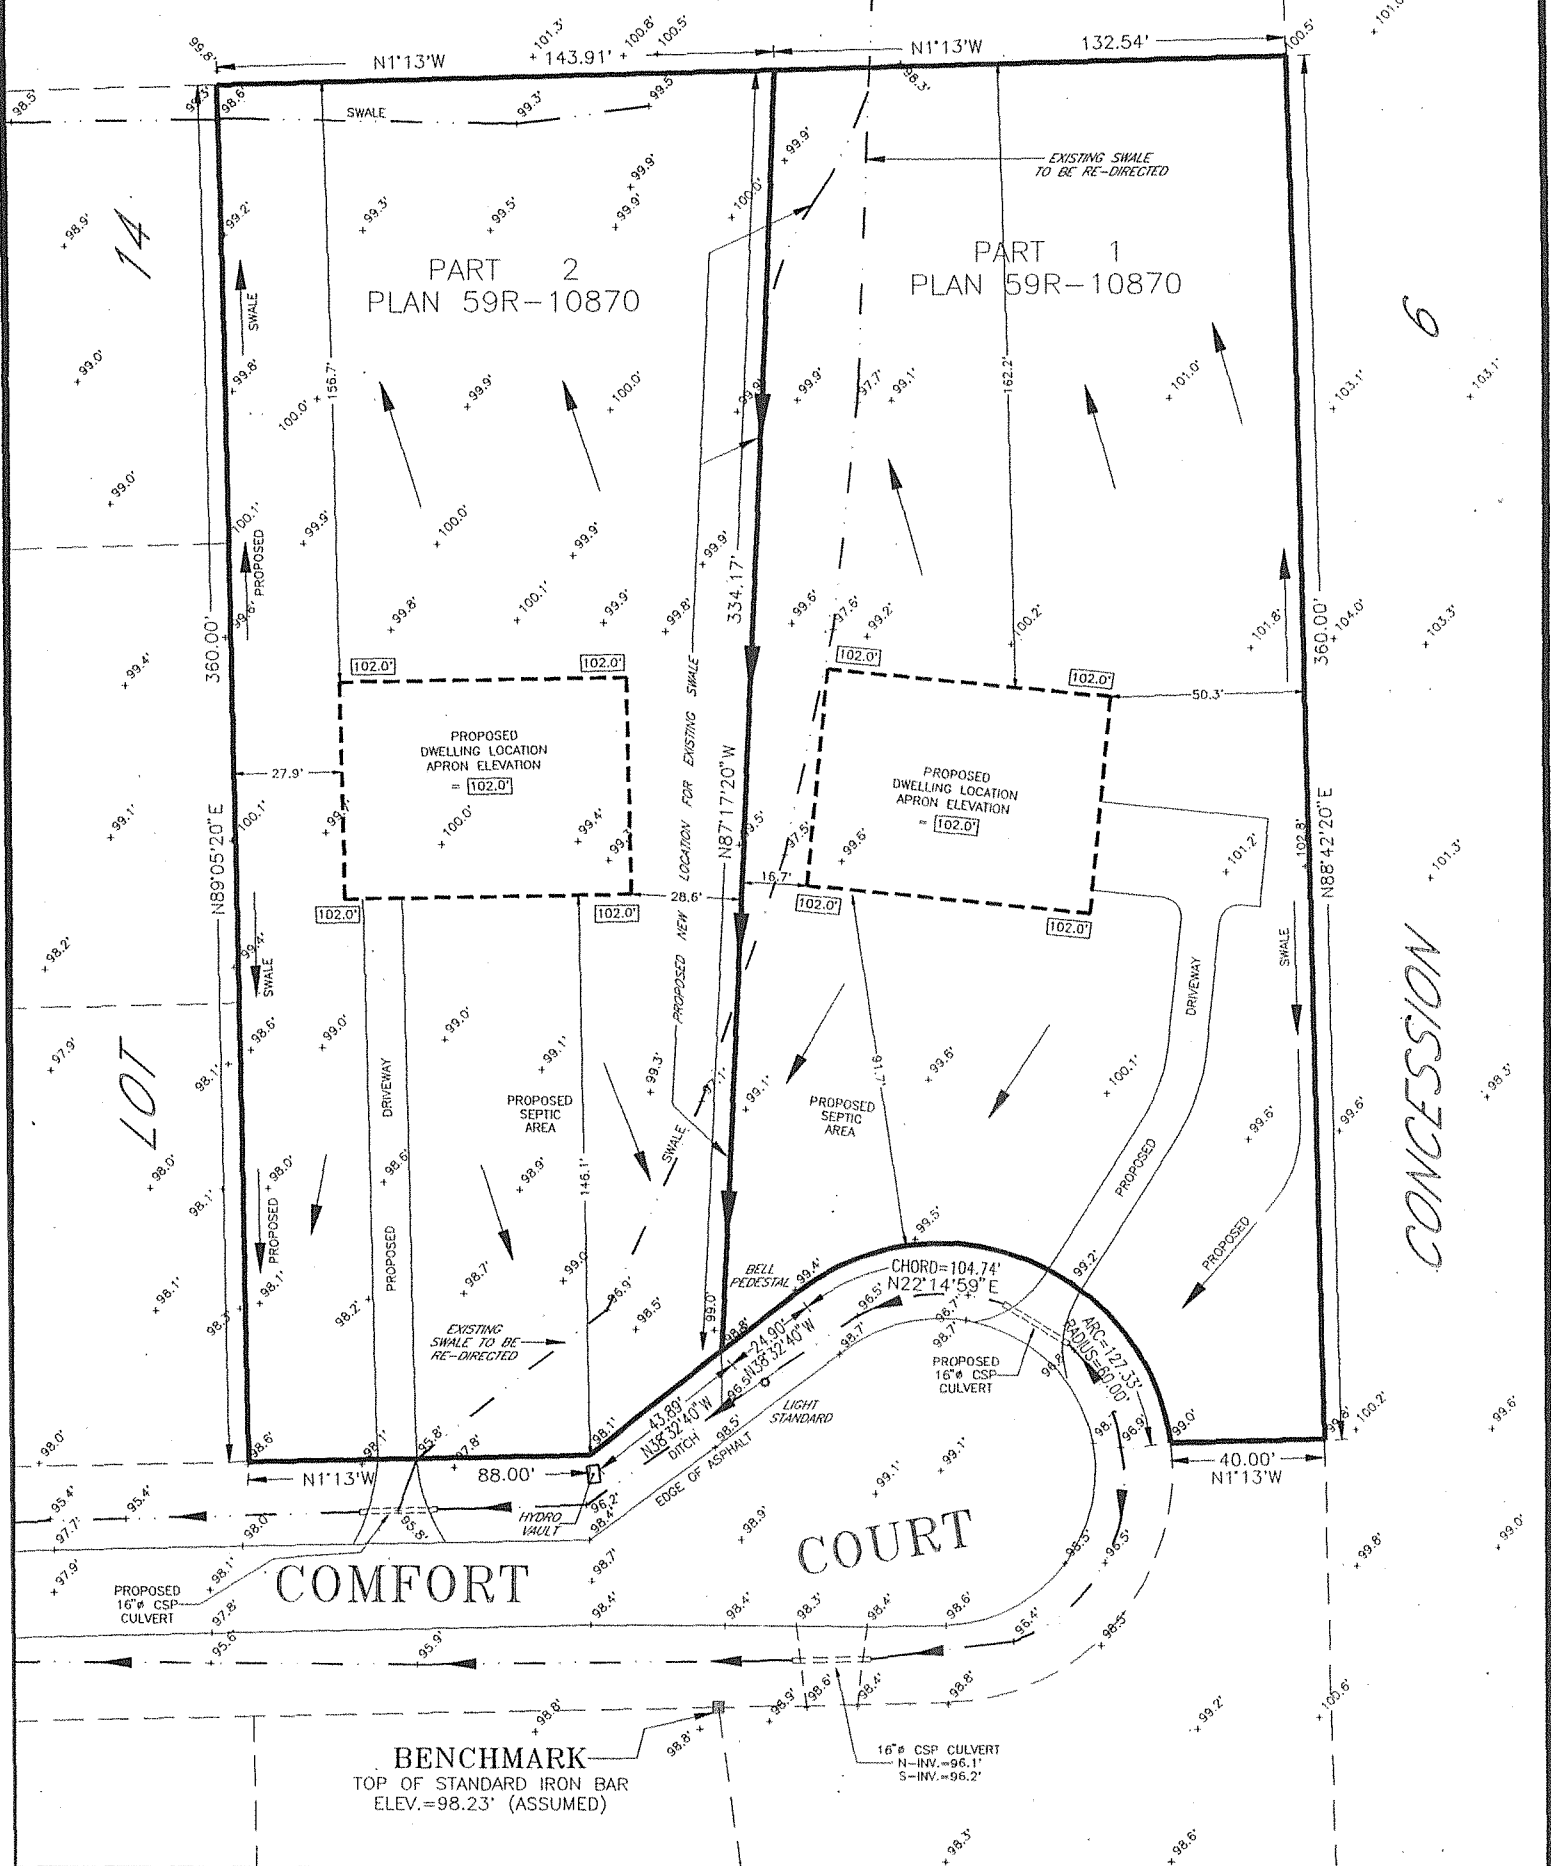

TOWN OF PELHAM
LOT GRADING PLAN
PART OF LOT 14
CONCESSION 6
TOWNSHIP OF PELHAM
PARTS 1 AND 2, PLAN 59R-10870
SCALE 1" = 50'

NOTE: THIS SKETCH IS PREPARED FROM COMPILED AND CALCULATED INFORMATION, NOT FROM AN ACTUAL SURVEY. DO NOT SCALE FROM THIS DRAWING. ALL MEASUREMENTS ARE +/- MEASUREMENTS.

"THIS IS NOT AN ORIGINAL COPY UNLESS EMBOSSED WITH SEAL"

CAUTION: THIS IS NOT A PLAN OF SURVEY AND SHALL NOT BE USED FOR TRANSACTION OR MORTGAGE PURPOSES.

PROPOSED GRADING

I HEREBY CERTIFY THAT THE PROPOSED GRADING SHOWN CONFORMS WITH SOUND ENGINEERING DESIGN AND THAT THE PROPOSED GRADING IS IN GENERAL CONFORMITY WITH THE ADJACENT LANDS

NAME: P. DOUGLAS REITSMA, B. Sc., O.L.S.

FIRM: P. D. REITSMA SURVEYING LTD

SIGNATURE: *P. Douglas Reitsma*

DATE: NOVEMBER 1, 1999

ACCEPTED BY CITY:

LEGEND

173.75

173.75

F.F.

F.G.F.

FND.

FTG.

DENOTES

PROPOSED ELEVATION

EXISTING GROUND ELEVATION

DRAINAGE DIRECTION

FINISHED FIRST FLOOR ELEVATION

FINISHED GARAGE FLOOR ELEVATION

TOP OF FOUNDATION WALL

UNDERSIDE FTG. ELEVATION

DOWNSPOUT & DIRECTION

AS CONSTRUCTED GRADING

I HEREBY CERTIFY THAT I HAVE TAKEN THE FINISHED GRADES SHOWN WITH RESPECT TO THE GRADING OF THIS LOT.

NAME:

FIRM:

SIGNATURE:

DATE:

ACCEPTED BY CITY:

DATE:

P. D. REITSMA SURVEYING LTD.

203 EAST MAIN STREET (Upper)

WELLAND, ONTARIO L3B-3W7

(905) 735-7841

DWG 89352-7G

FILE 89-352-7

LOCALLY KNOWN AS
METTIE

PIN 64036 - 0035(R)

ROAD

