


SITE PLAN OF LOT #16 & #17 ON CHURCH STR. IN FENWICK/ONT.
 (EXISTING DWELLING & BARN NO 938) CHURCH STR. FENWICK/ONT.
 OWNERS: MR. & MRS. RICHARD & PATRICIA SCHAUB JUN. (ON ABOVE ADDRESS)

SCALE 1" = 50'

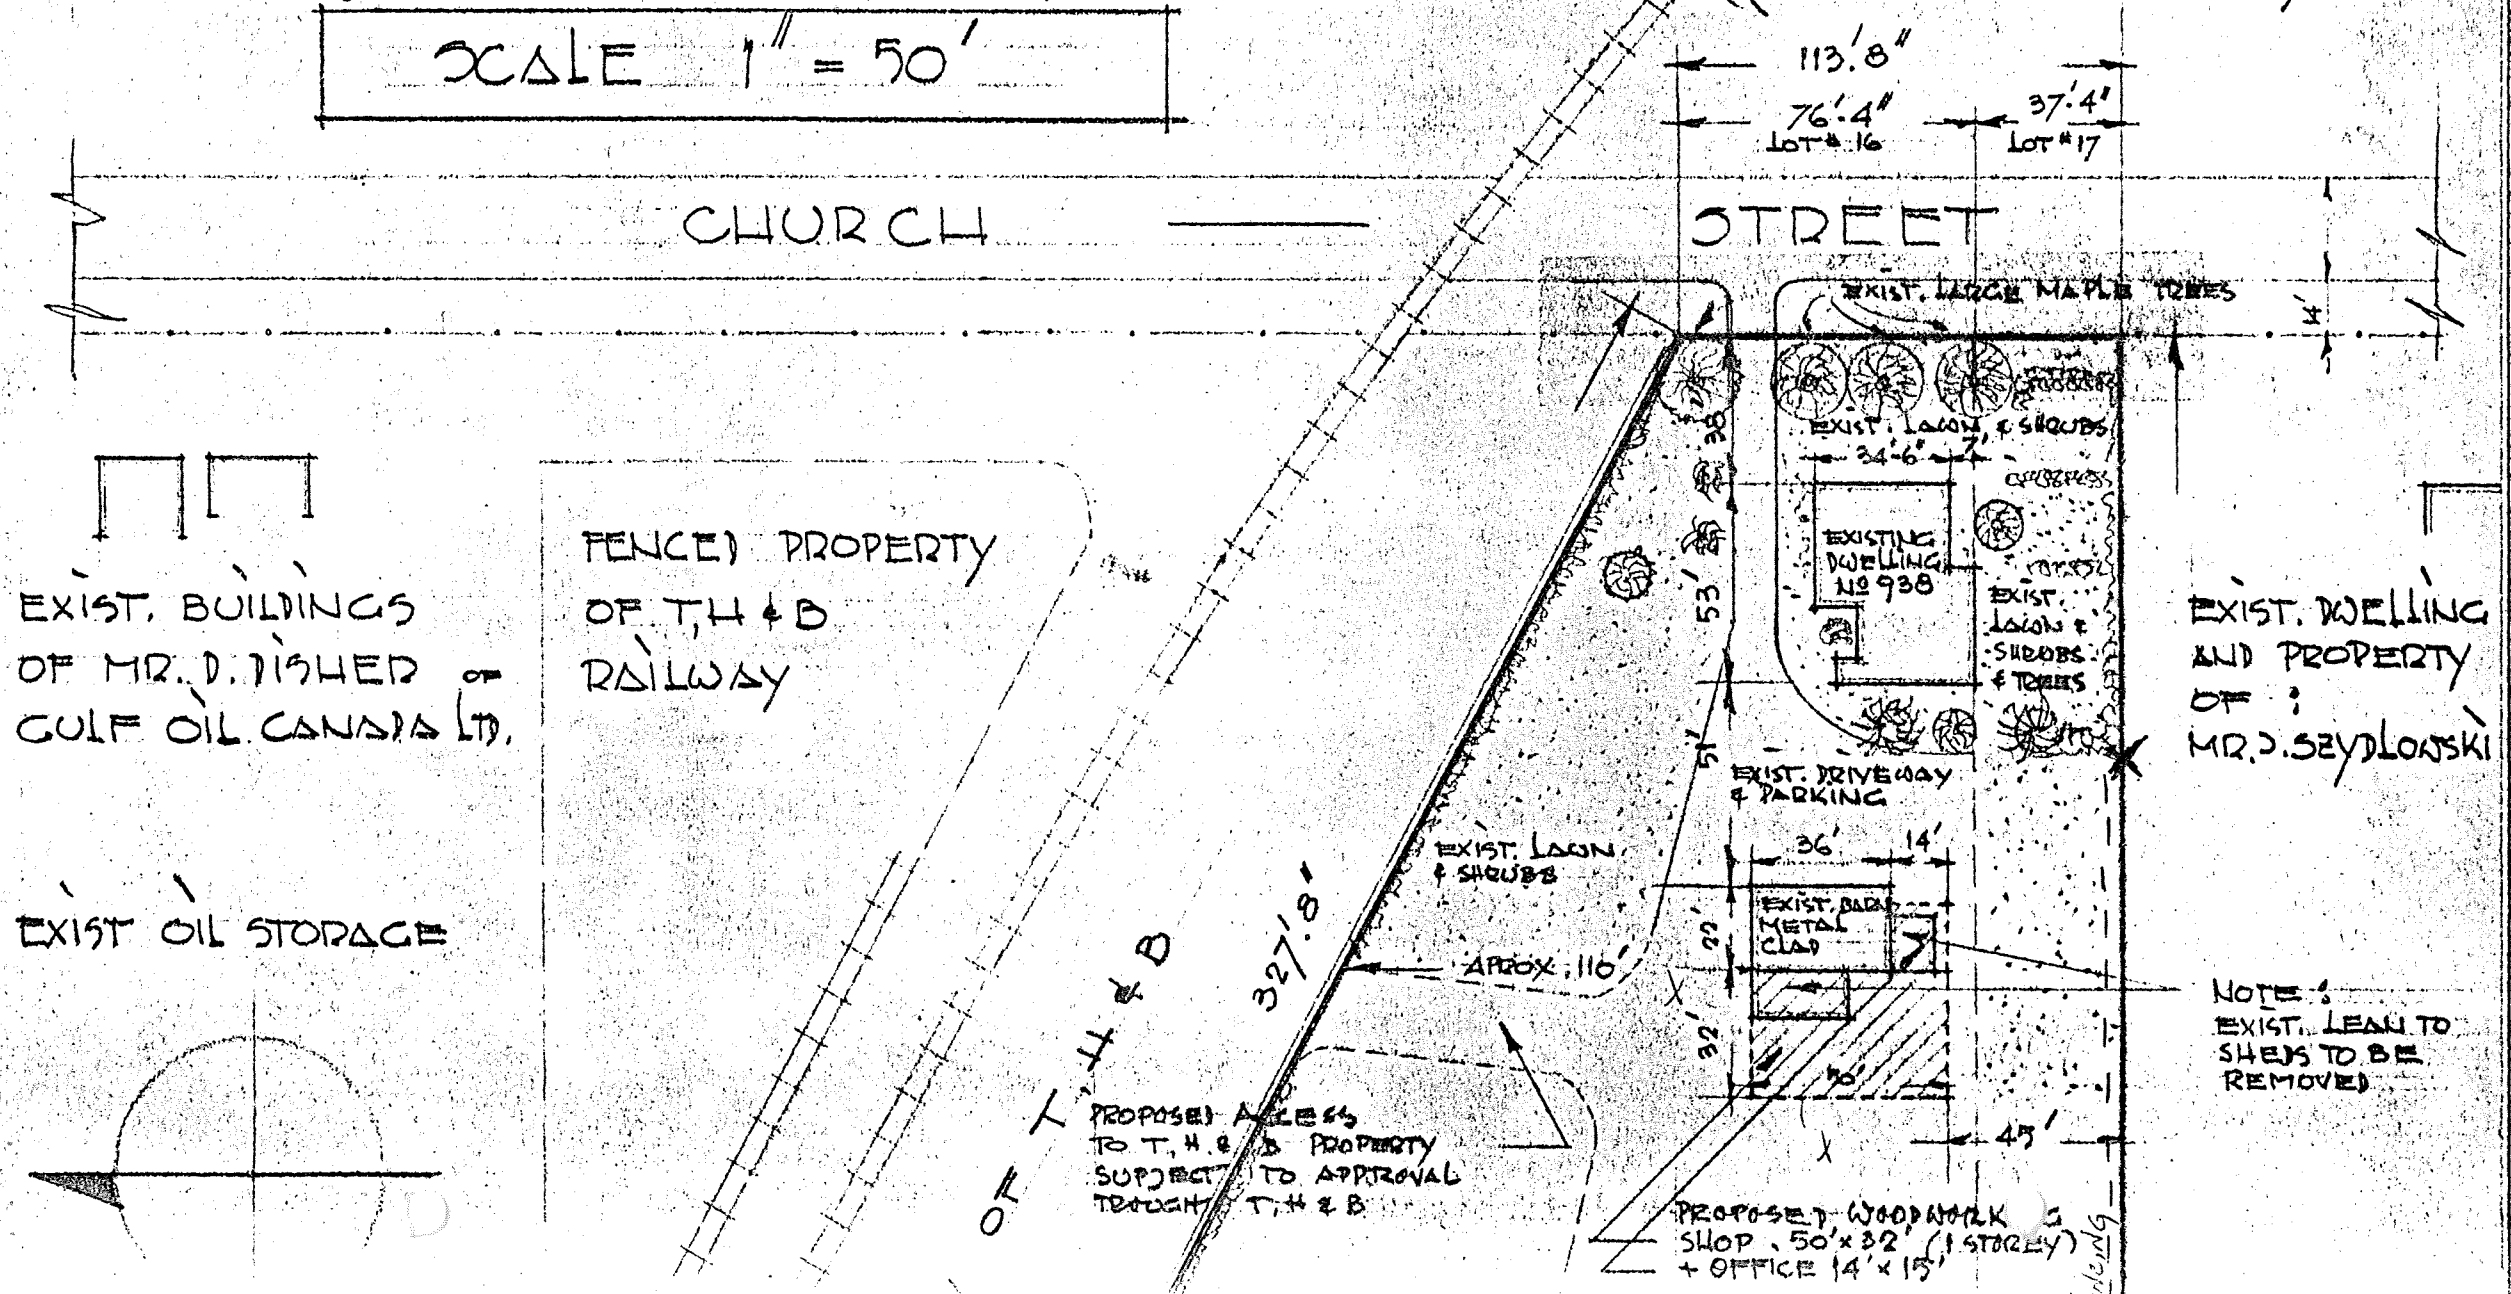

PROPOSED STORAGE
AREA FOR FINISHED
WOOD COMPONENTS

WOOD
582.5'

EXTENT OF INDUSTRIAL ZONING

LOT # 16

LOT # 17

TOTAL LAND AREA LOT # 16 + # 17
132,000 SQ. FT. (3 ACRES)

EXISTING RAILWAY & PROPERTY

288.9'

APPROX. 155'

234.2'
271.6'

37.4'

FENWICK / OUT. SEPT. 12 / 1974
DRAWN: HANS SCHAUB, SEN.

H.S.