



GERENCSE & RUSSELL ARCHITECTS
76 DIVISION STREET SUITE 504 WILLOW OAK ONTARIO

BARRON'S FLOWERS
CAMBORO ROAD FORT HILL

REVISIONS

DETAIL SHEET NO.	REFERENCE SHEET NO.

DRAWN ITG

CHECKED


DATE SEPT 22 76

SCALE AS NOTED


ELEVATIONS PERSPECTIVE

DRAWING NO. NO. IN SET

3

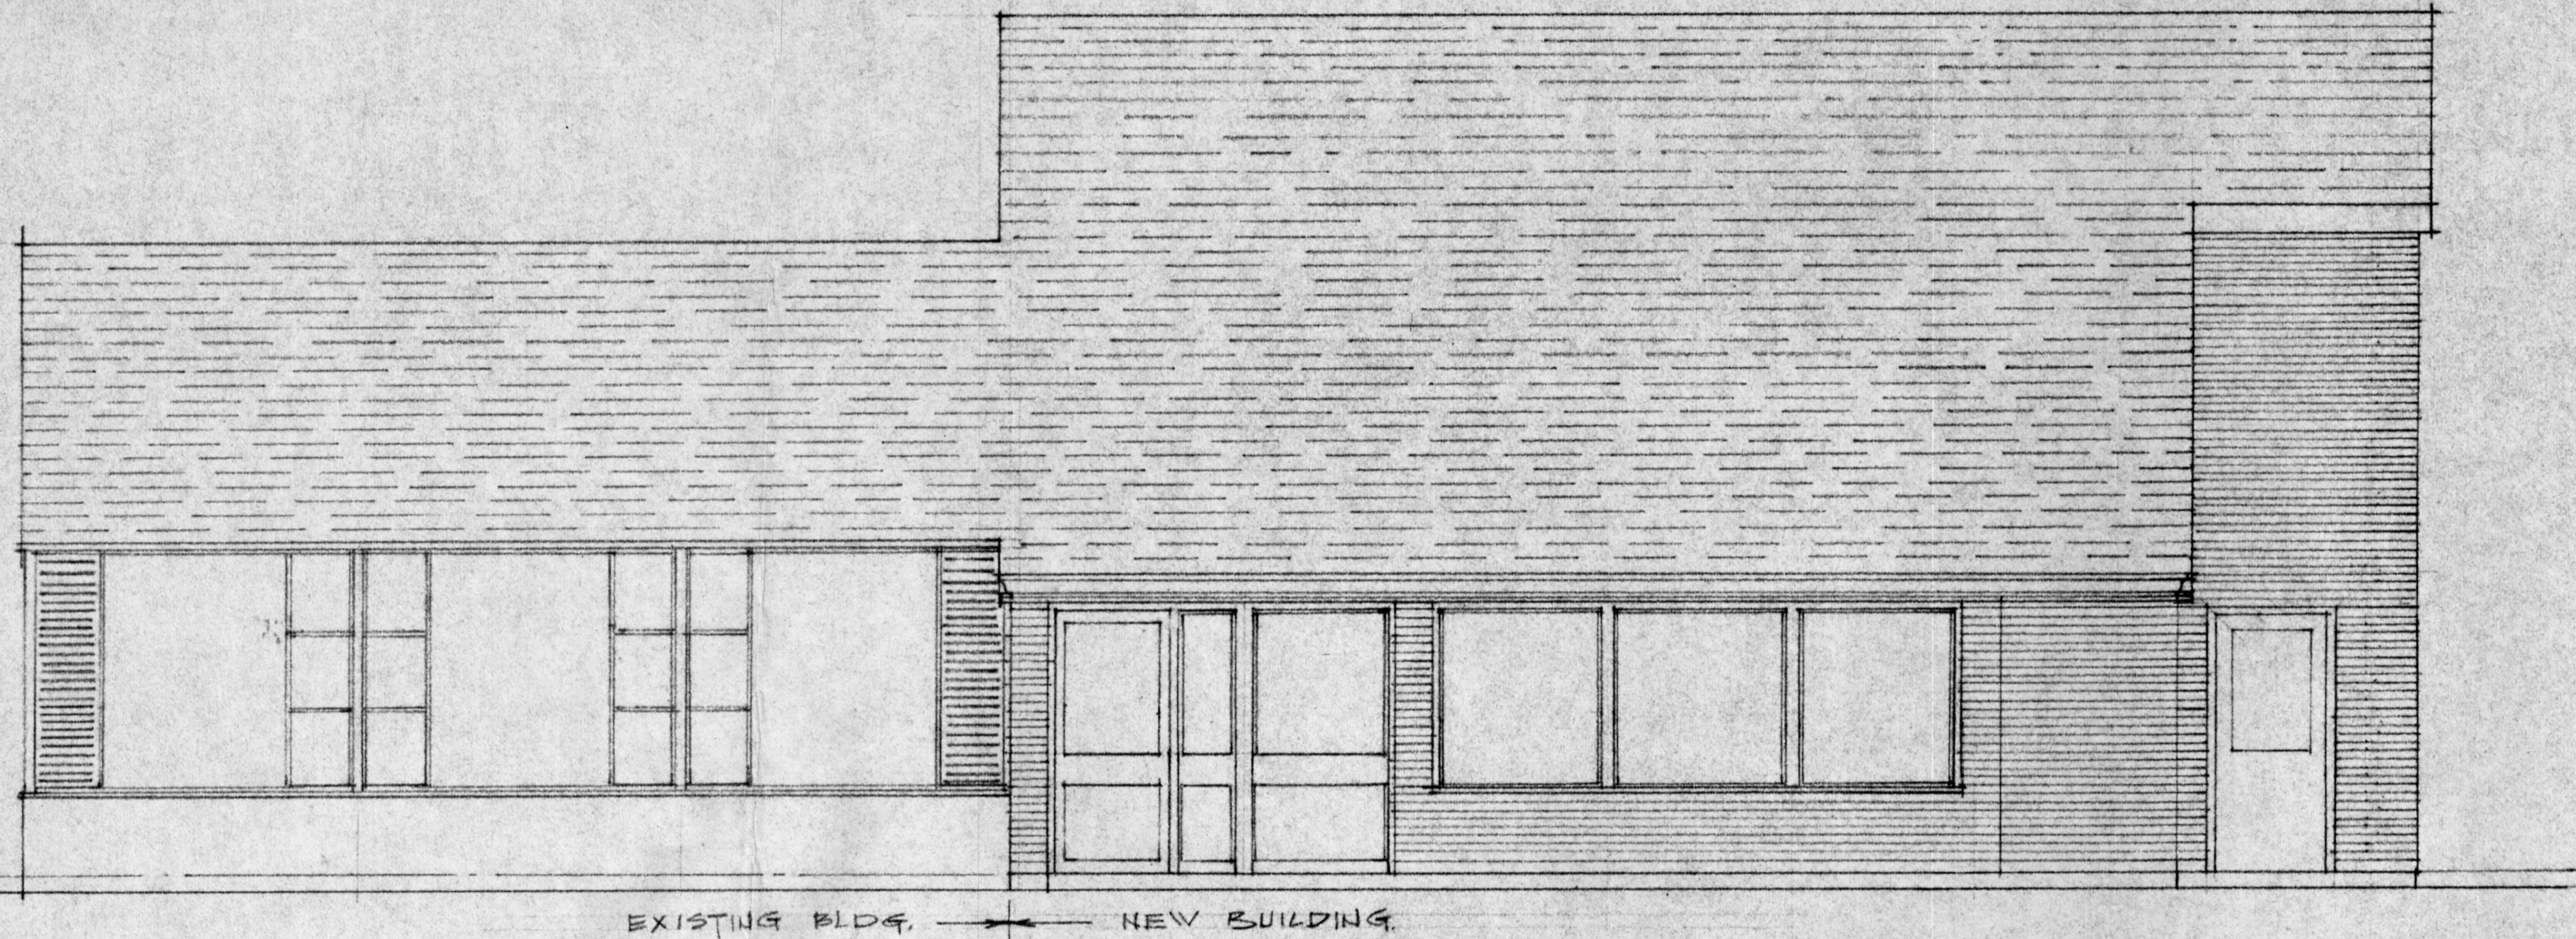

SOUTH ELEVATION 1/4" = 1'-0"

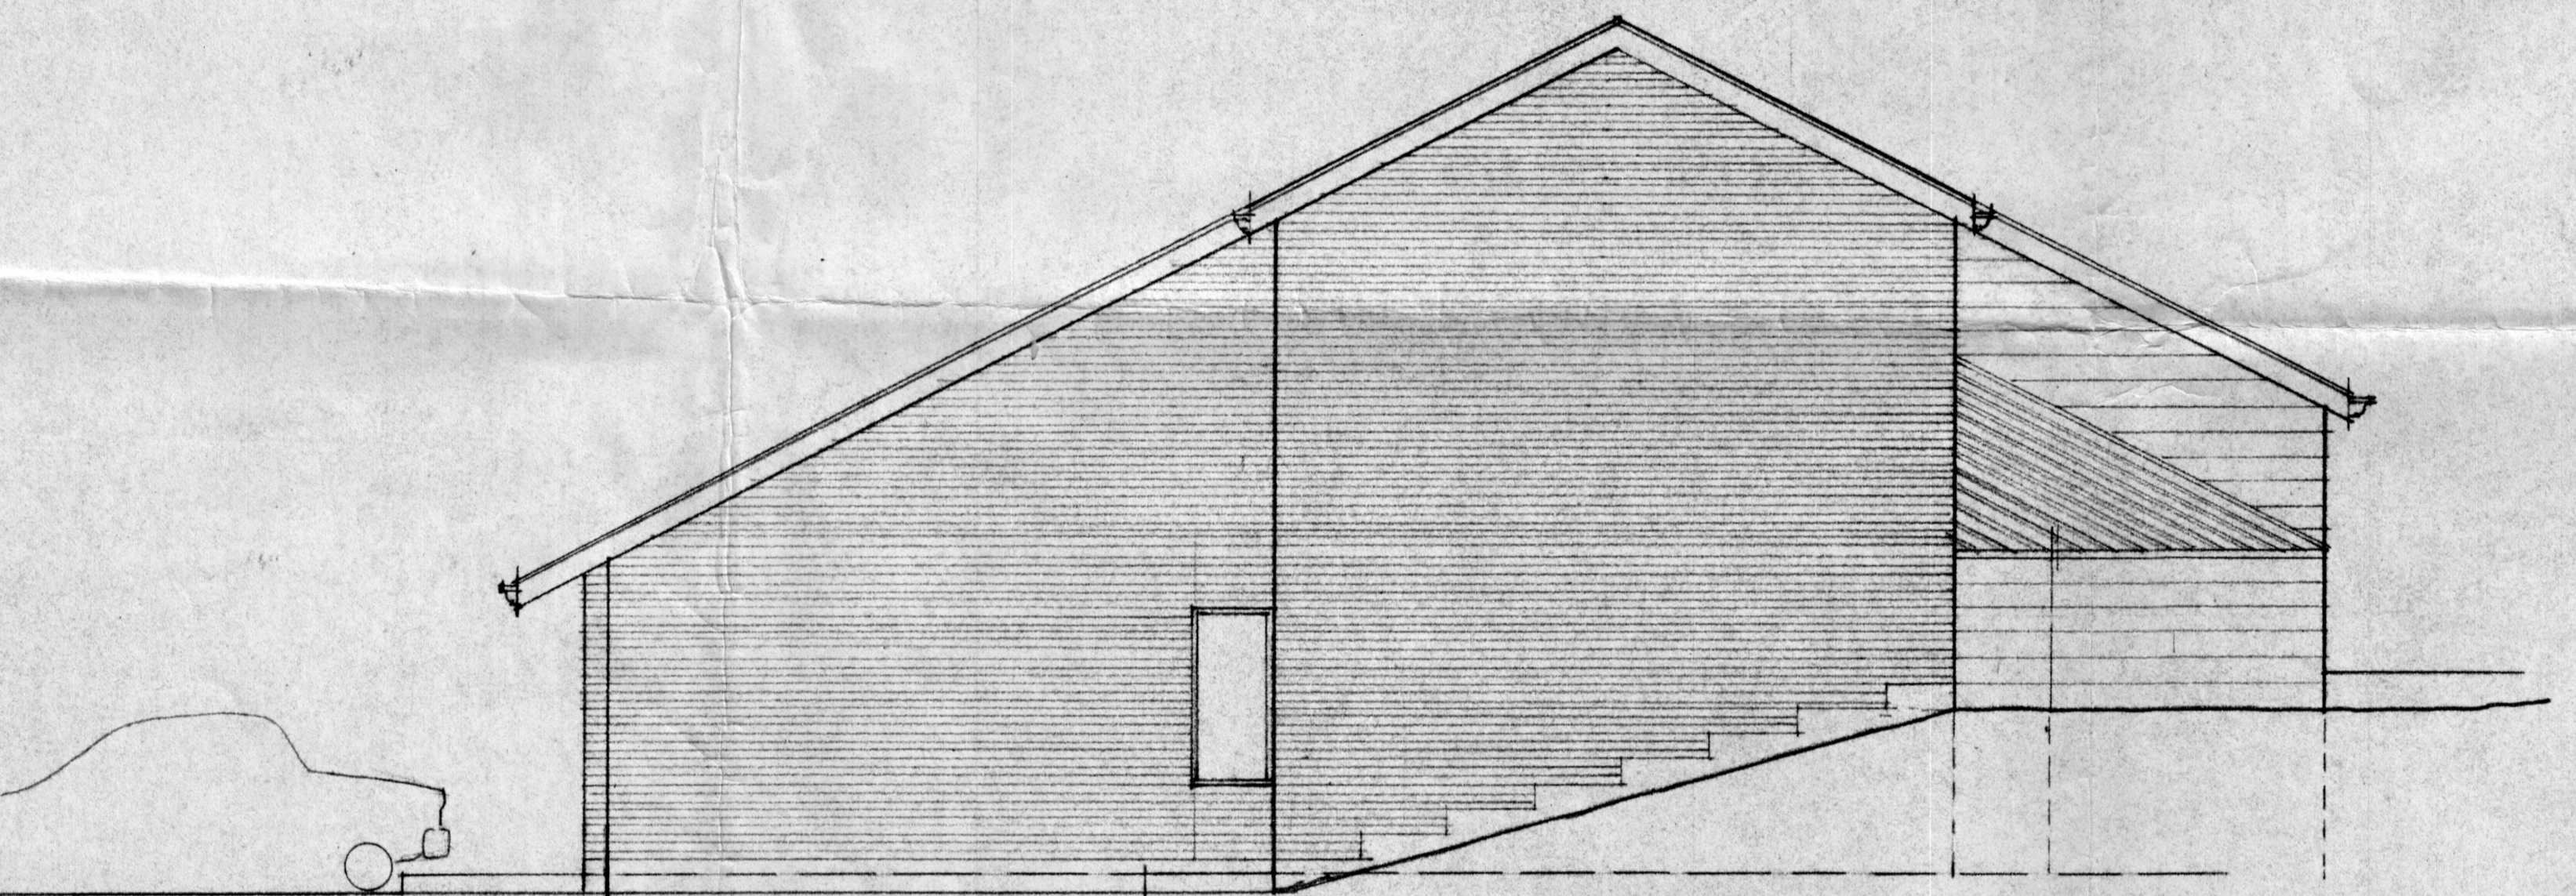

EAST ELEVATION 1/4" = 1'-0"

