


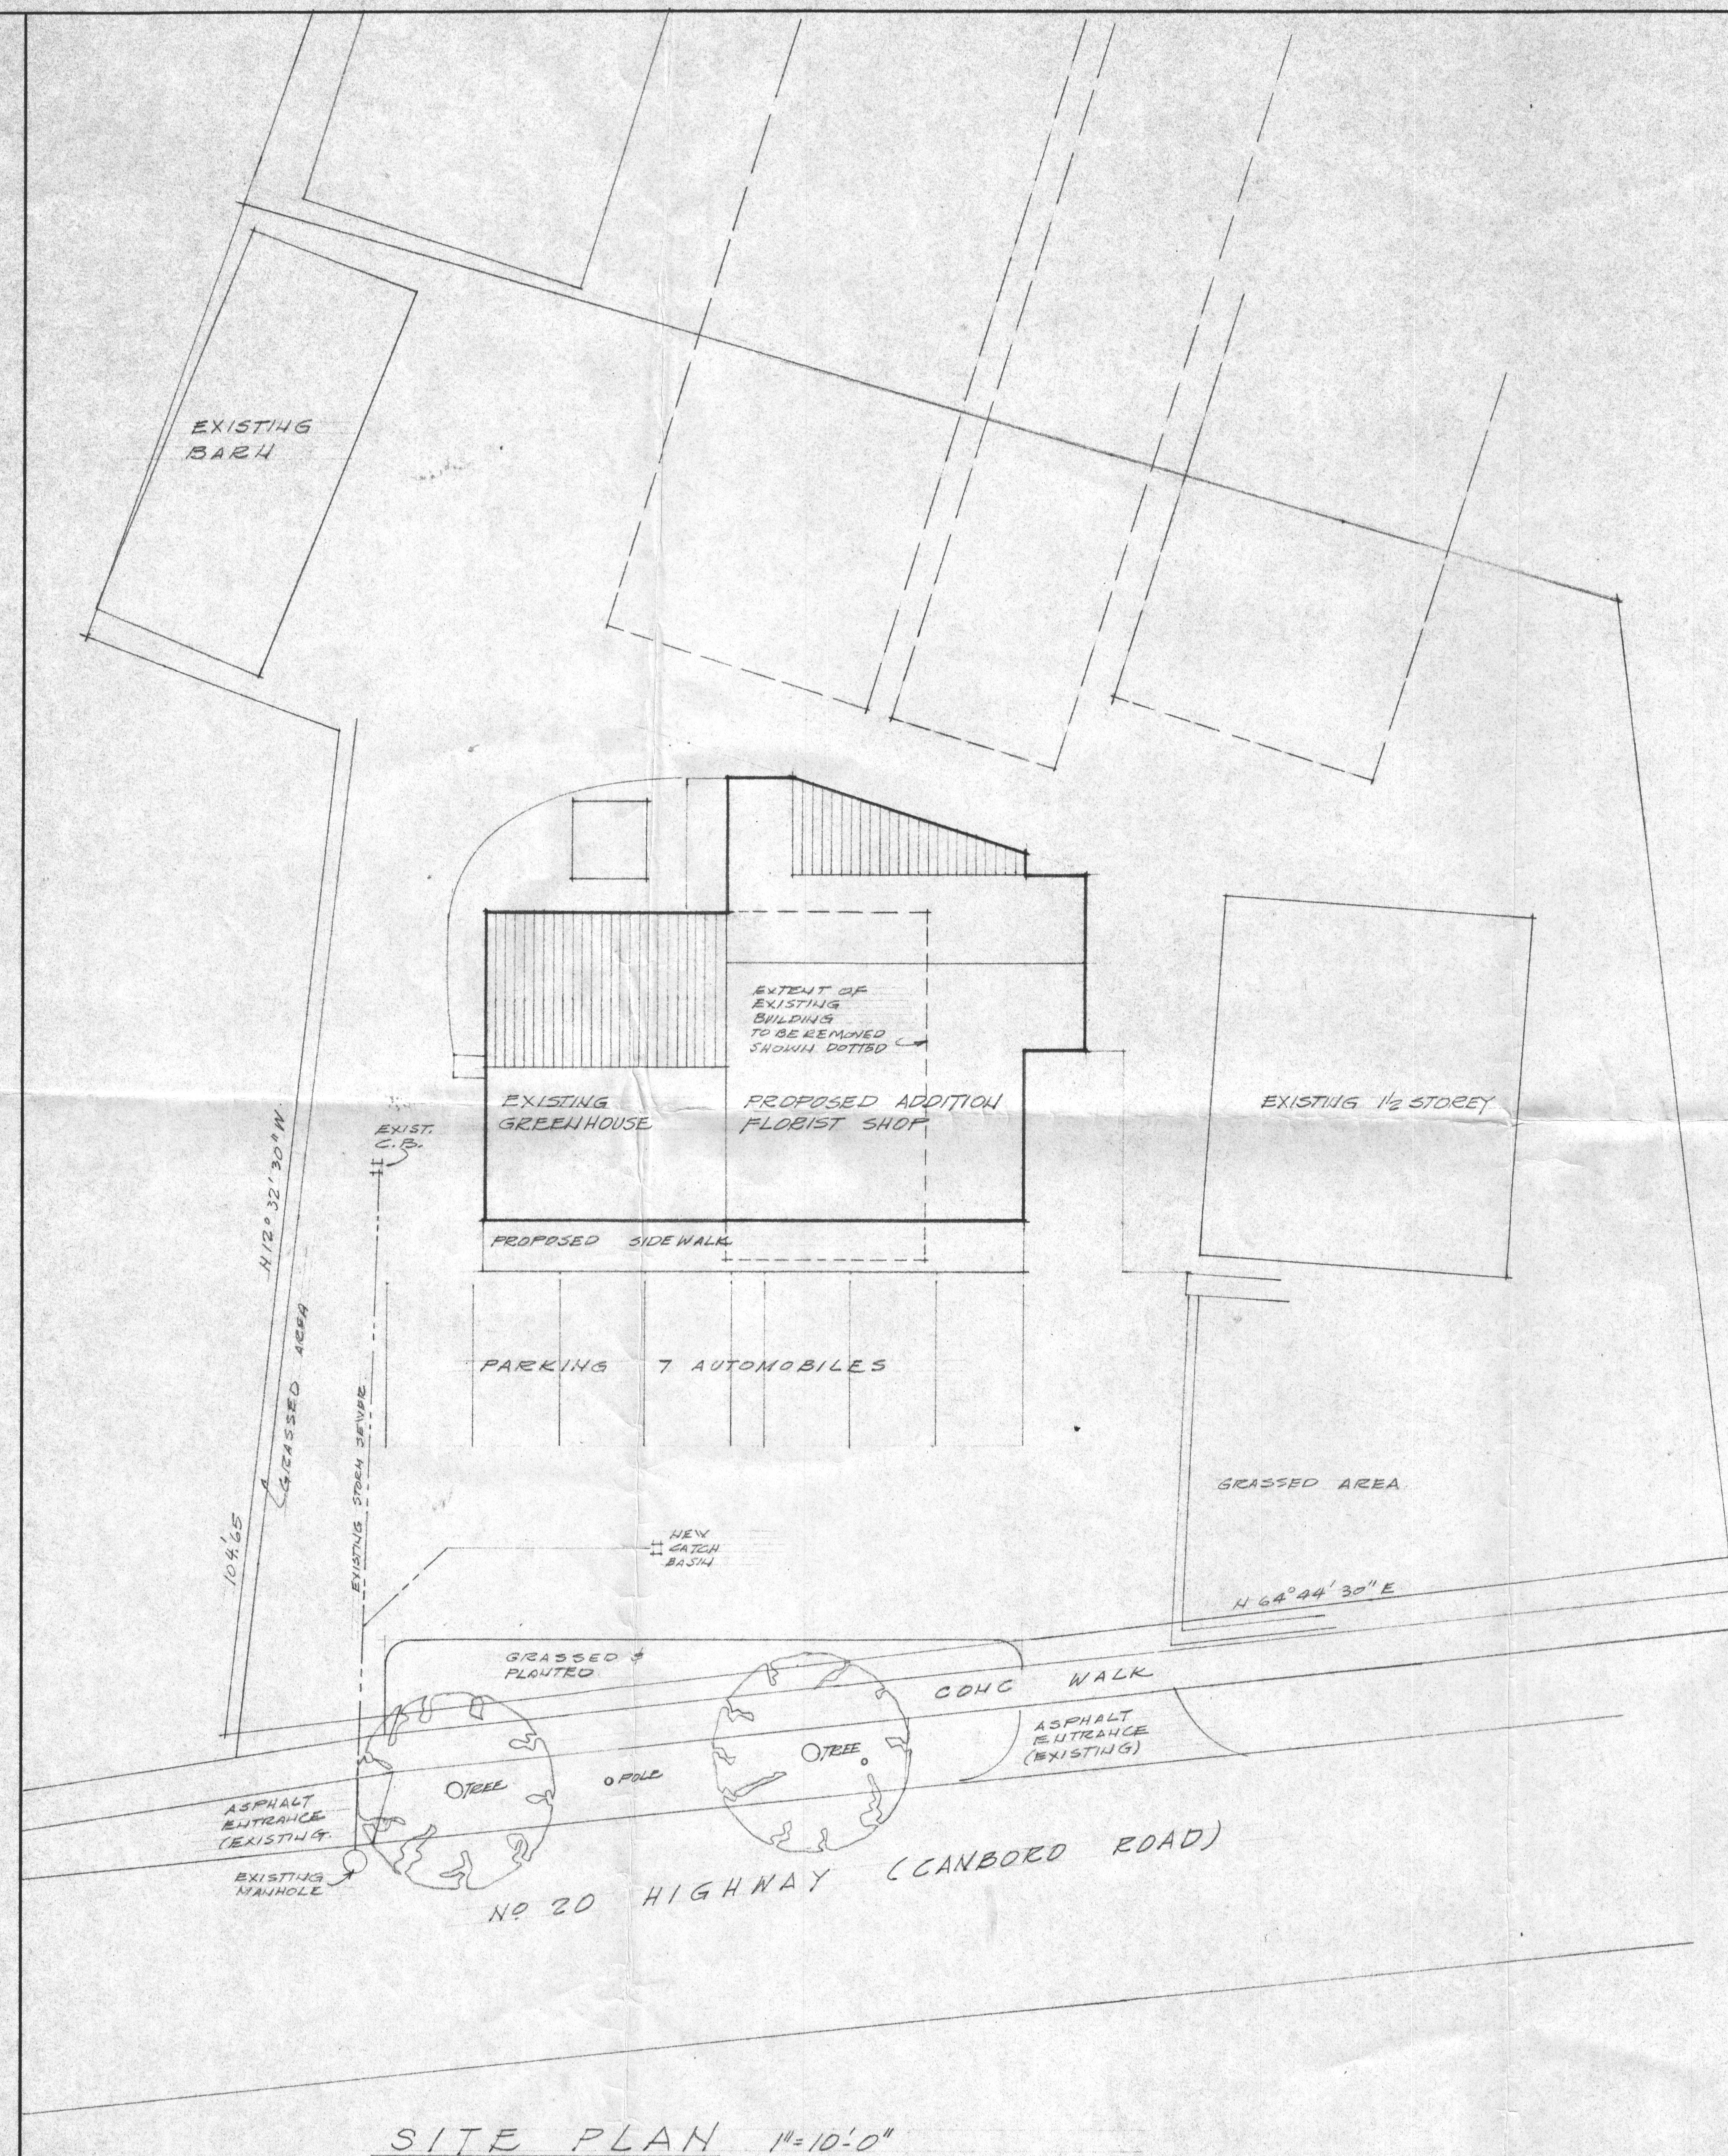

GERENCSE & RUSSELL ARCHITECTS
76 DIVISION STREET SUITE 504 WELLAND ONTARIO

BARRON'S FLOWERS
CANBORO ROAD FONTHILL

G.D. & GRASSSED
AREAS NOTED
OCT 20 1976

DETAIL No.	REFERENCE
SHEET No.	SHEET No.

DRAWN ITG

CHECKED

DATE SEPT 21 76

SCALE AS NOTED

SITE PLAN

DRAWING NO. NO. IN SET