



SCHEDULE
"B"

• STEEL FRAME w/ PLASTIC
INTERLUAY LT SIGNS

SIDE ELEV
SIGN



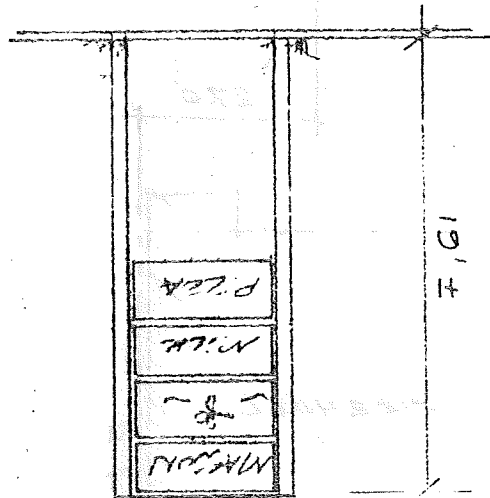


FRONT ELEVATION
OLD FIREHALL - FORT HILL ONT.
SCALE 1/8" = 1'-0"

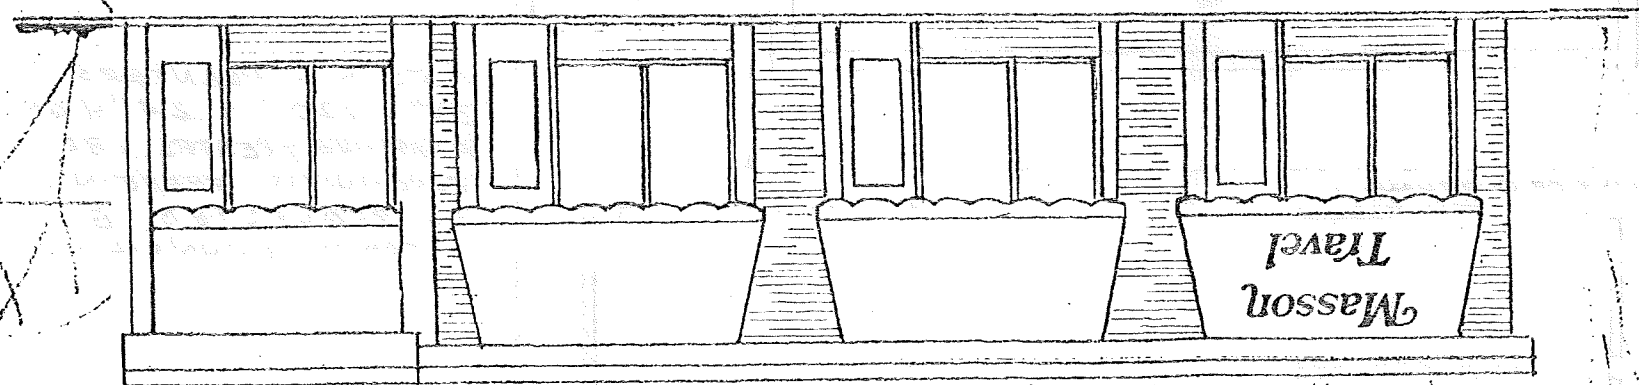

OPTIONAL FORM
STOREFRONT

11110800

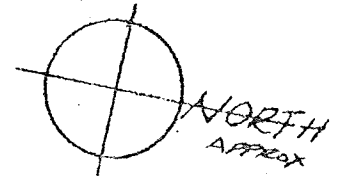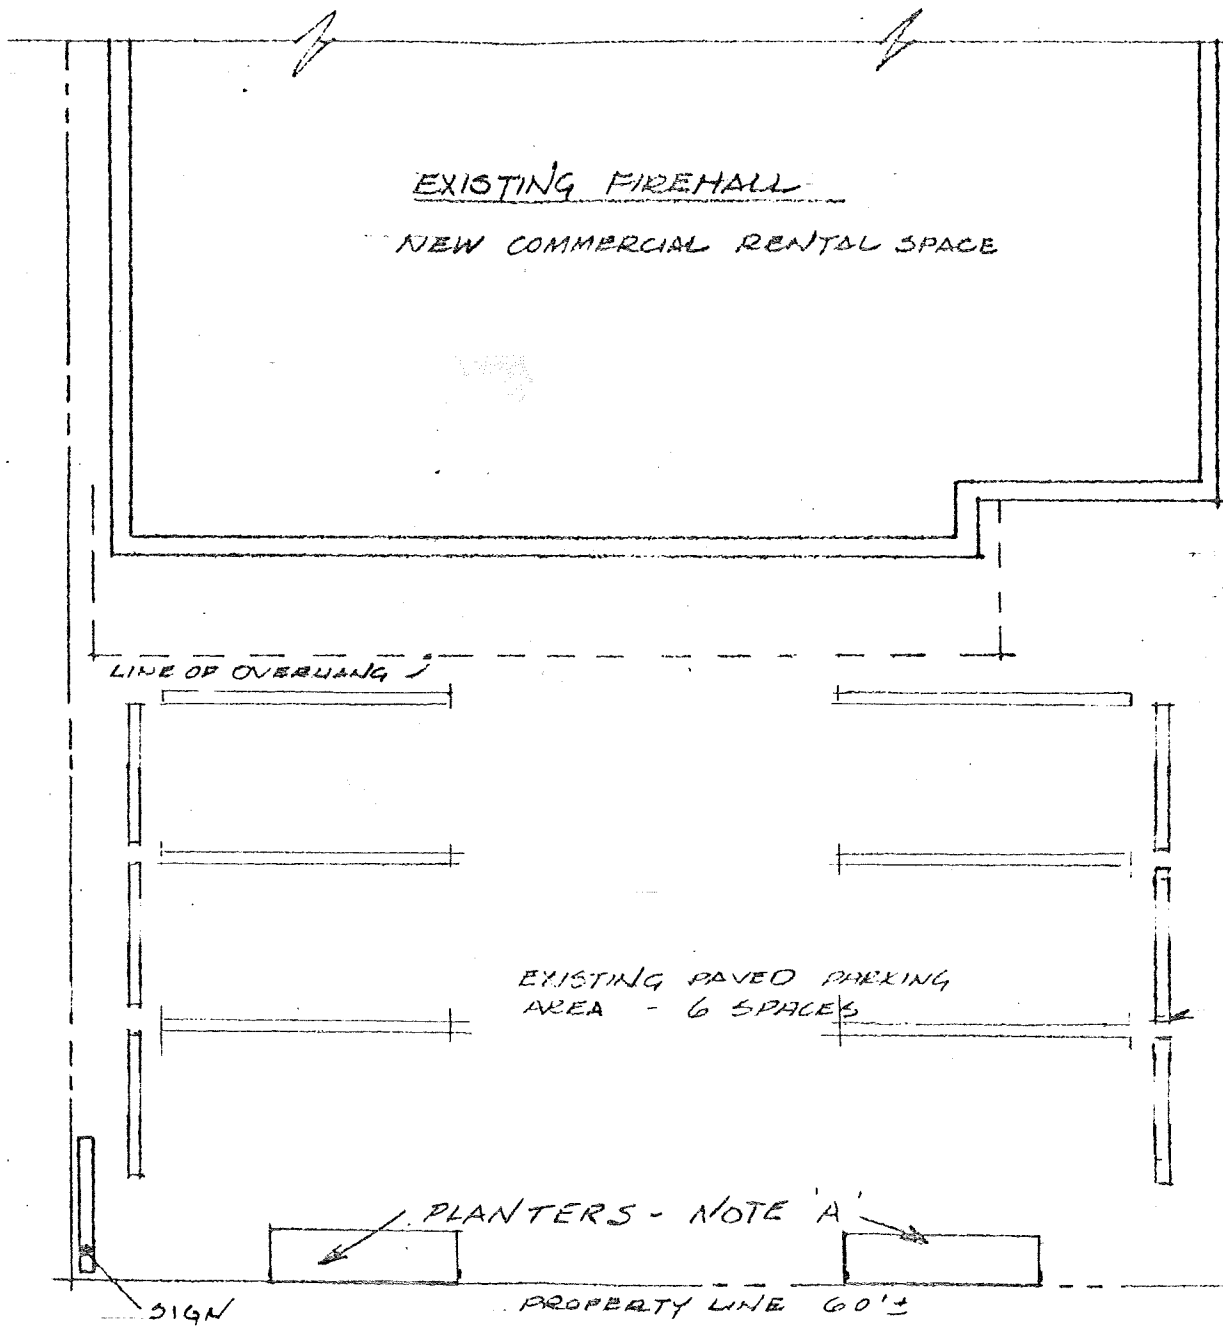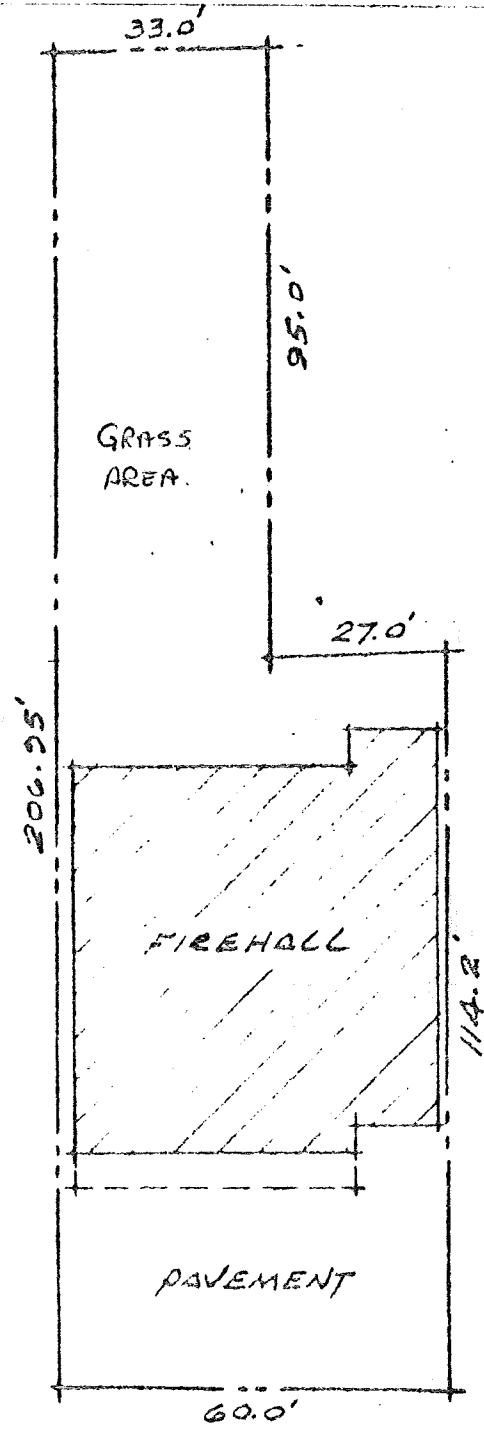

NOTE A PLANTERS
30" X 120" X 24" HIGH
PRESSURE TREATED LBR
PERENNIALS THEREIN
AS REQUESTED BY
TOWN COUNCIL.

8' PRECAST CONC.
BUMPER CURBS
TYPICAL