

BIEDA FARM AND LEISURE SERVICES

SITE PLAN FOR PART OF LOTS 18 AND 19, CONCESSION II
FORMERLY IN THE TOWNSHIP OF PELHAM, NOW IN THE TOWN OF PELHAM
REGIONAL MUNICIPALITY OF NIAGARA

SCHEDULE 'A'
TO BY-LAW 1670 (1994)

HENRY BIEDA
OWNER'S NAME

SIGNATURE



APPROVED BY:
THE TOWN OF PELHAM

Mary L. Smith
TOWN CLERK

John G. Smith
MAYOR

DATE: October 3rd, 1994

Note: The dimensions, areas and locations shown on this plan are approximate and may be slightly altered in the final design, providing the intent and purpose of the original plan is maintained and all relevant zoning provisions complied with. Further and notwithstanding anything shown on this plan to the contrary, all site servicing, grading and drainage shall be in accordance with plans filed in the Office of Public Works and with the Plans approved by the Director of Public Works.

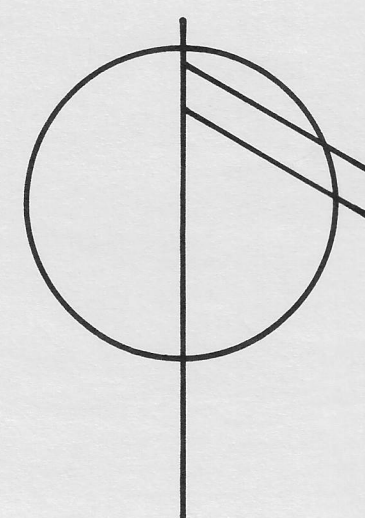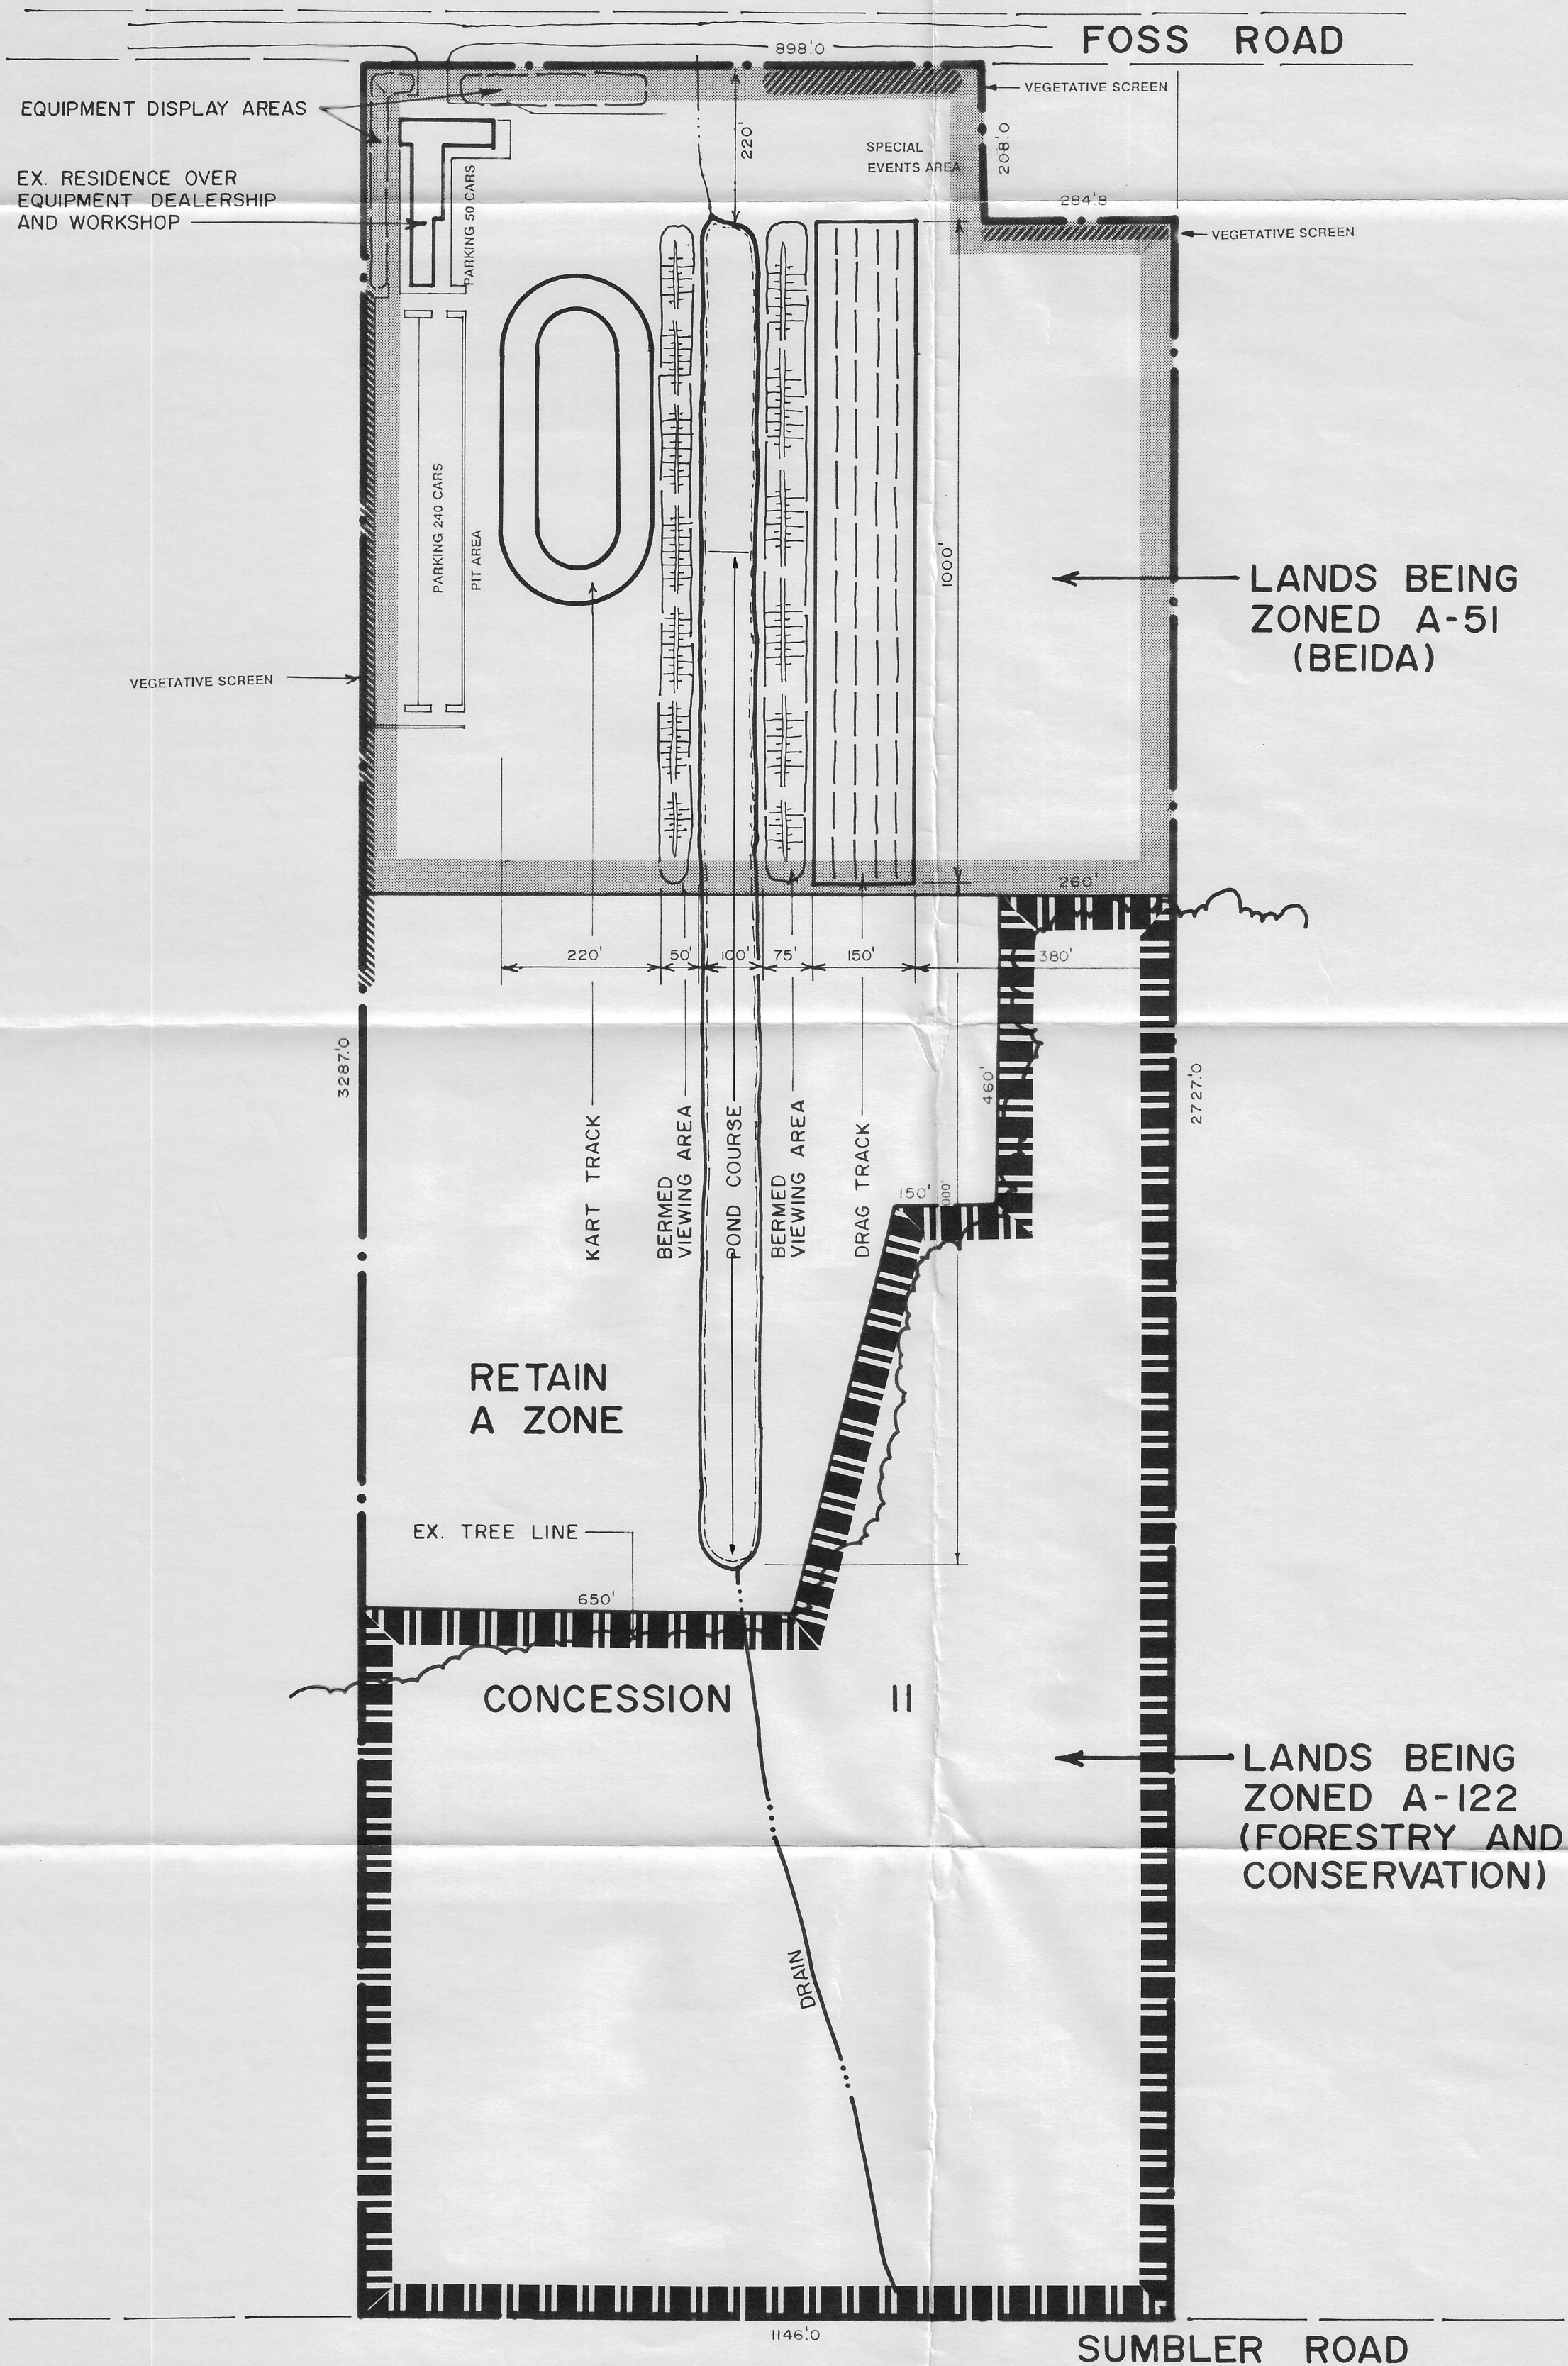

PLAN SCALE : 1" = 200'

HYNDE



PAUL

Planning and Development Consultants
179 King St., St. Catharines, Ont. L2R 3J5
Telephone (905)641-2300 Fax (905)641-2382

SCHEDULE 'B'
TO BY-LAW 1670 (1994)

**BIEDA FARM &
LEISURE SERVICES**

SITE PLAN FOR PART OF
LOTS 18 & 19, CONCESSION II
FORMERLY IN THE TOWN-
SHIP OF PELHAM, NOW IN
THE TOWN OF PELHAM,
REGIONAL MUNICIPALITY
OF NIAGARA

HENRY BIEDA
OWNER'S NAME



SIGNATURE

APPROVED BY:
THE TOWN OF PELHAM

TOWN CLERK

MAYOR

DATE: October 3rd, 1994

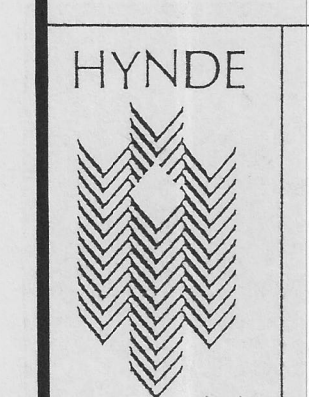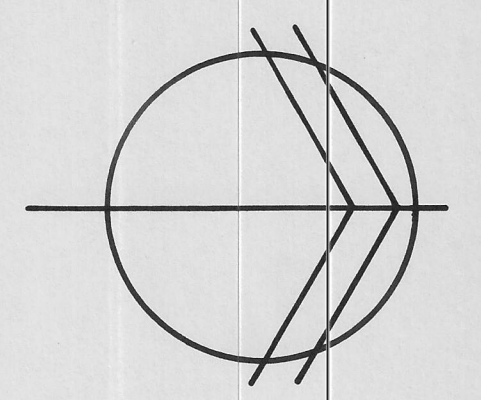


PAUL
Associates
Incorporated
Planning and
Development
Consultants
179 King Street
St. Catharines
Ontario
L2R 3J5
Telephone
416/641-2300
Facsimile
416/641-2382

FILE NO

DATE 94-04-20

SCALE

1" = 60'-0"

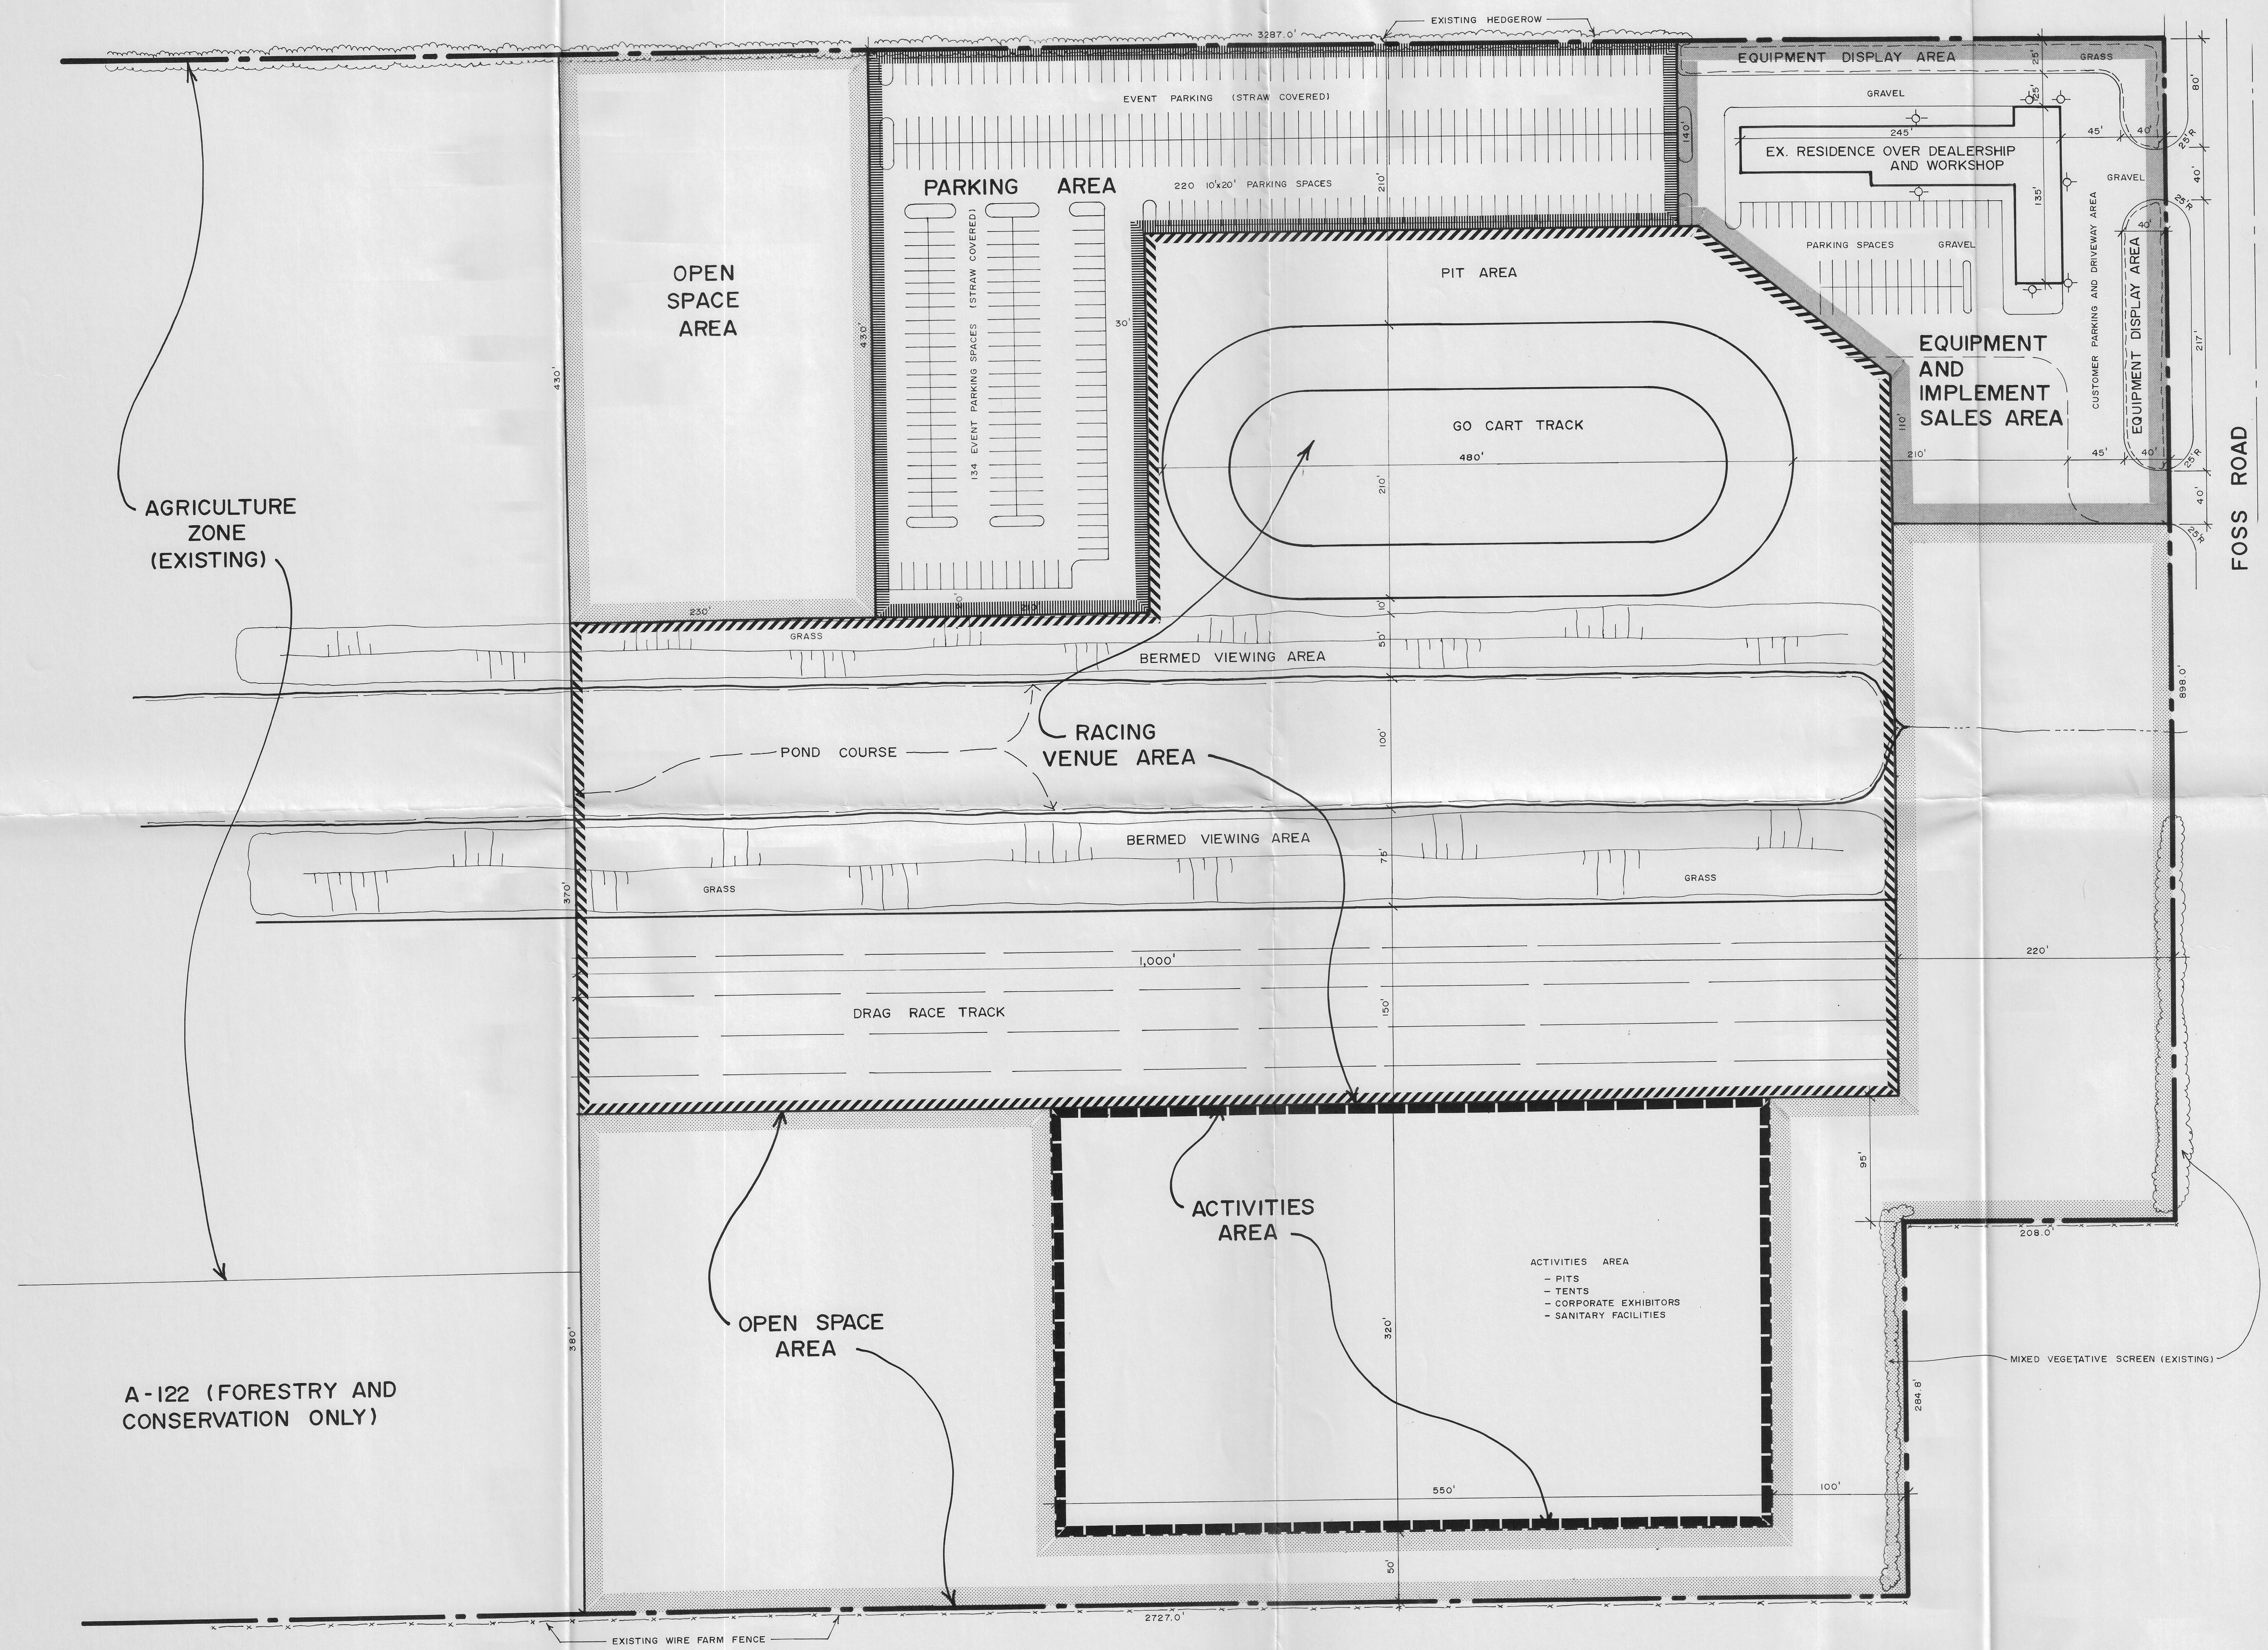

A-122 (FORESTRY AND
CONSERVATION ONLY)