

4108

Your File:

Our File: T4-5.22

Document No: 62060

The Corporation of the Town of Pelham
Box 400, 43 South Pelham St.
Fonthill, Ontario


Attn: L. C. Hunt
Clerk-Treasurer

Dear Sir:

With reference to your application in connection with the ten inch sanitary sewer crossing at Hurricane Rd, Pelham, Ont. Attached for your retention please find a fully executed copy of the covering areement.

Kindly notify the Railway's Area Engineer concerned, 48 hours in advance of any work in connection with this crossing.

Yours Truly

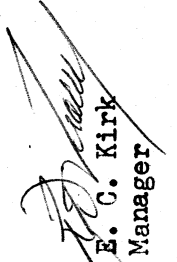
E. C. Kirk
Manager

Attach.

RECEIVED


JUL 15 1971

TOWN OF PELHAM


Canadian National Railways
Great Lakes Region

Real Estate Department
Room 1227, 20 York St.
TORONTO 116, Ontario
July 14, 1971


DATED AT
Toronto, Ont.
THIS 1st DAY OF June 1971

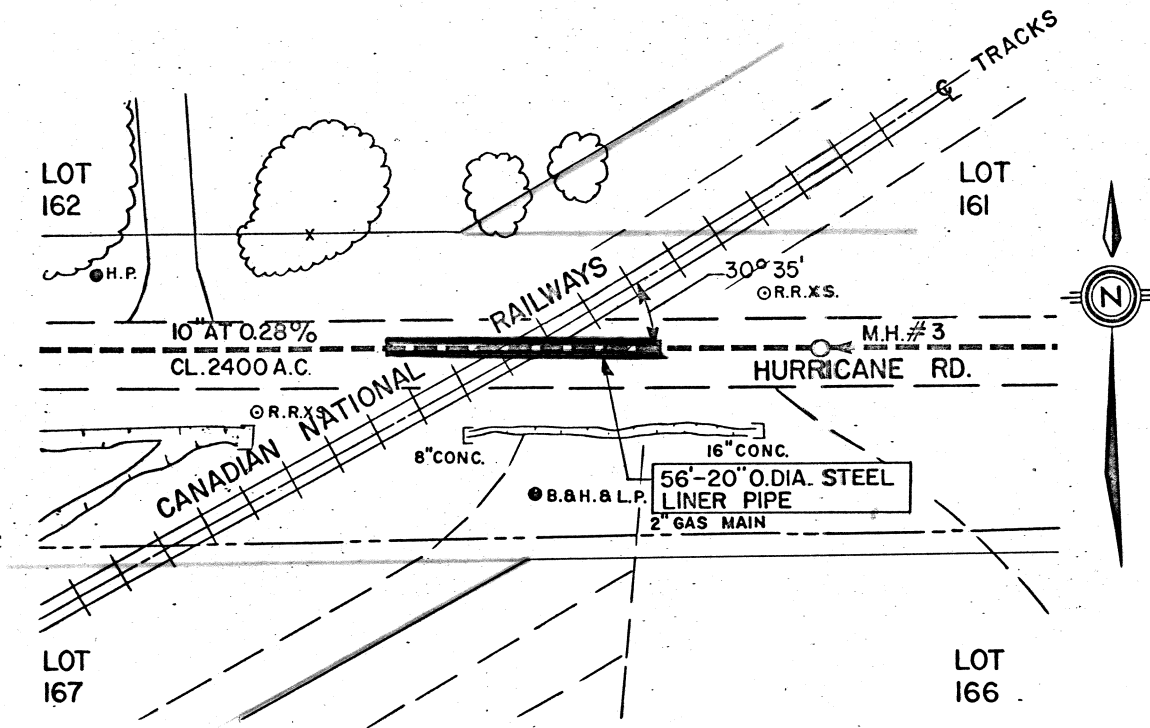

SCALE: HOR. 1" = 40'
VERT. 1" = 10'

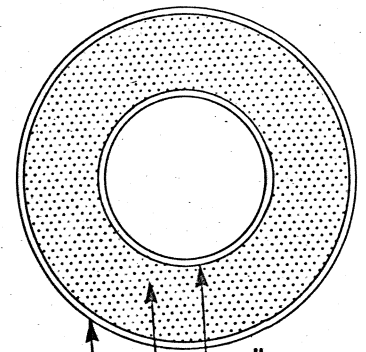

SECTION THROUGH 20" O. DIA.
WELDED STEEL LINER PIPE
BORED & JACKED INTO PLACE

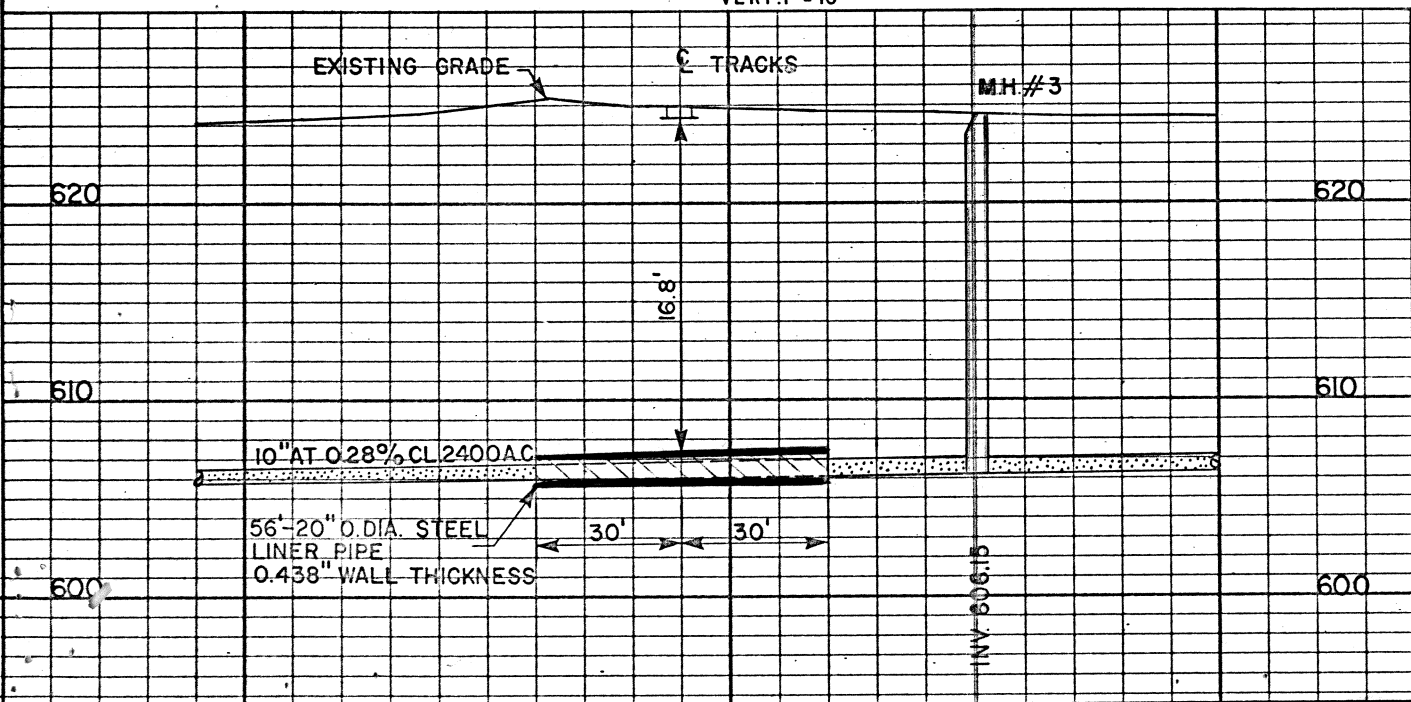

PROVINCE OF ONTARIO
REGIONAL MUNICIPALITY OF NIAGARA
TOWN OF PELHAM

CANADIAN NATIONAL RAILWAYS

20" O. DIA. WELDED STEEL LINER PIPE &
10" DIA. A.C. SANITARY SEWER PIPE

Proctor & Redfern Limited
Consulting Engineers
TORONTO ST. CATHARINES

M.P. II. 30 Fonthill ~~SENIOR~~ C.N.R.
APPROVED *W. D. Goodings*
CANADIAN NATIONAL RAILWAY AREA ENGINEER

DRAWN BY: J.J.B. - APRIL/71 DWG. No. E-68117 - G1