




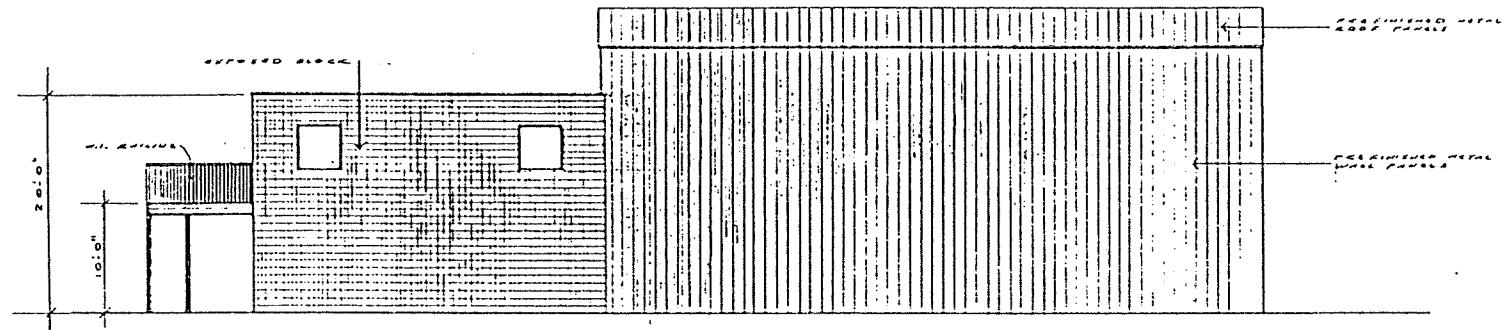

E A S T E L E V A T I O N

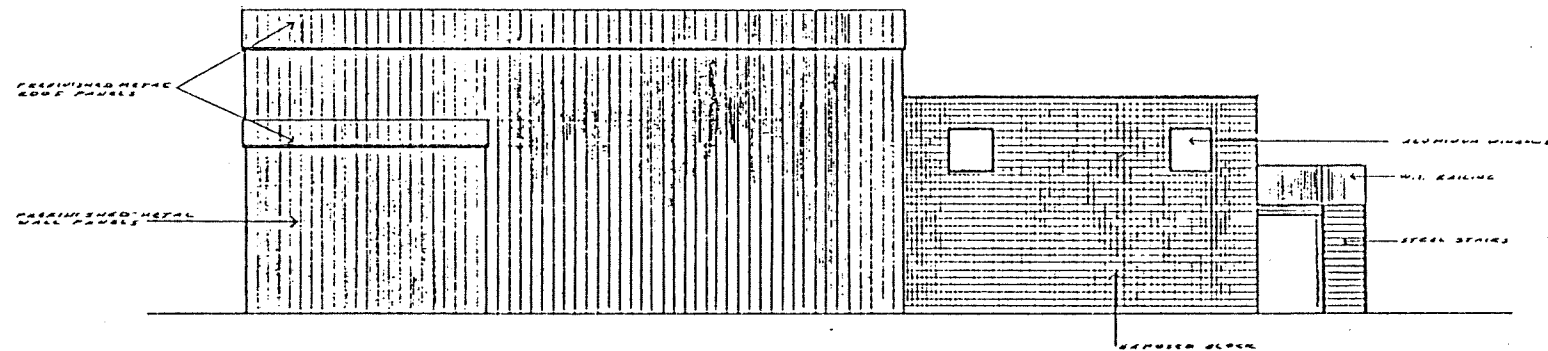

WEST ELEVATION

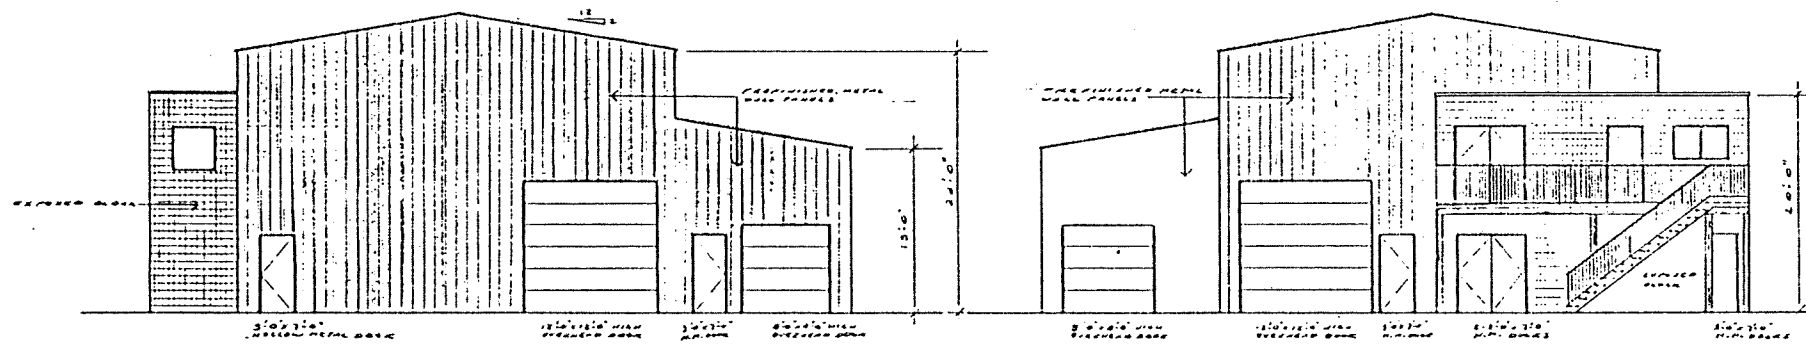

N O R T H E L E V A T I O N

SOUTH ELEVATION

REVISIONS

DRAWN
DATE
SCALE

ELEVATIONS

YES NO	NO IN SE
1	1