


Fire Route By-law 97-2030

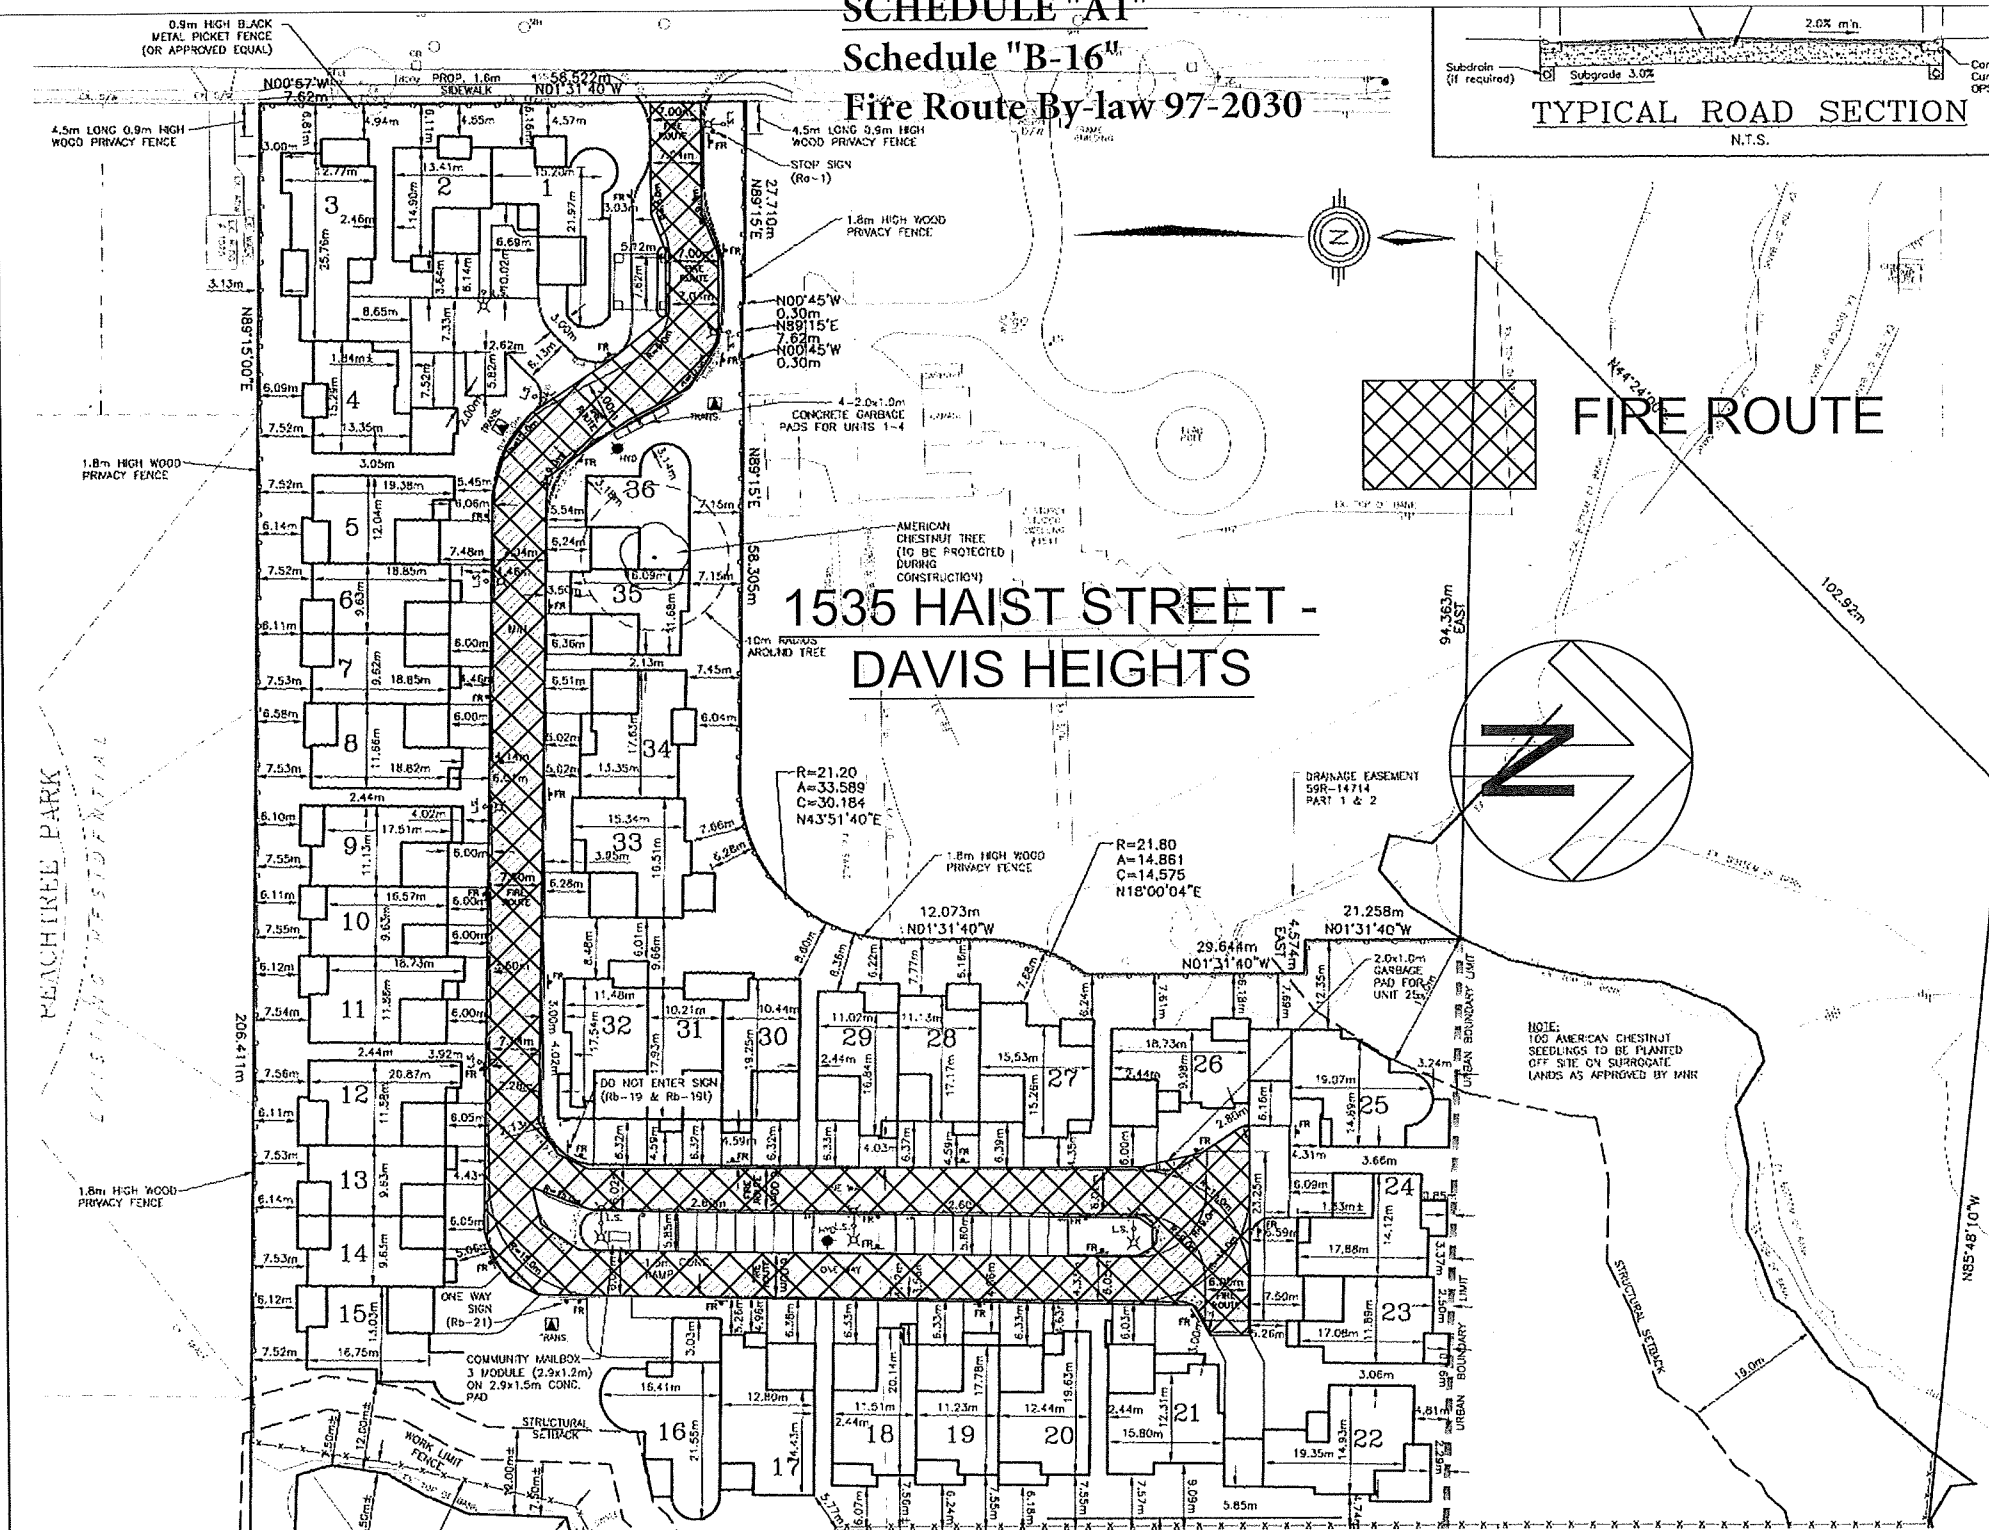

SCHEDULE "A3"

Schedule "B-18"

Fire Route By-law No. 97-2030


FIRE ROUTE

SHAW AVENUE

MERIDIAN WAY

55 WELLSRING WAY - MERIDIAN COMMUNITY CENTRE



TOWN OF PELHAM
COMMUNITY CENTRE
(164441)
13,296.32 SM
(143,120 SF)
Floor 1
9,726.22 SM
(104,692 SF)
Floor 2
3,570.10 SM
(38,428 SF)

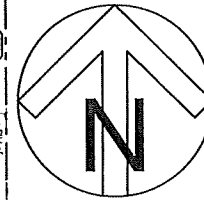

SITE	AREA
SITE AREA	
DEVELOP	
GROSS	
- GR	
- ZH	
TOTAL G	
BUILDING	
- YAS	
- YAS	
- YAS	
- SE	
COVERA	
SITE SP	
BUILDING	
LANDSC	
TOTAL F	
- CO	
TOTAL F	
- RL	
- DH	
- LC	
TOTAL F	

SCHEDULE "A5"
Schedule "B-20"
Fire Route By-law No. 97-2030

FONTHILL GARDENS PLAZA
130 HIGHWAY 20 EAST —
FONTHILL GARDENS
HIGHWAY 20 EAST

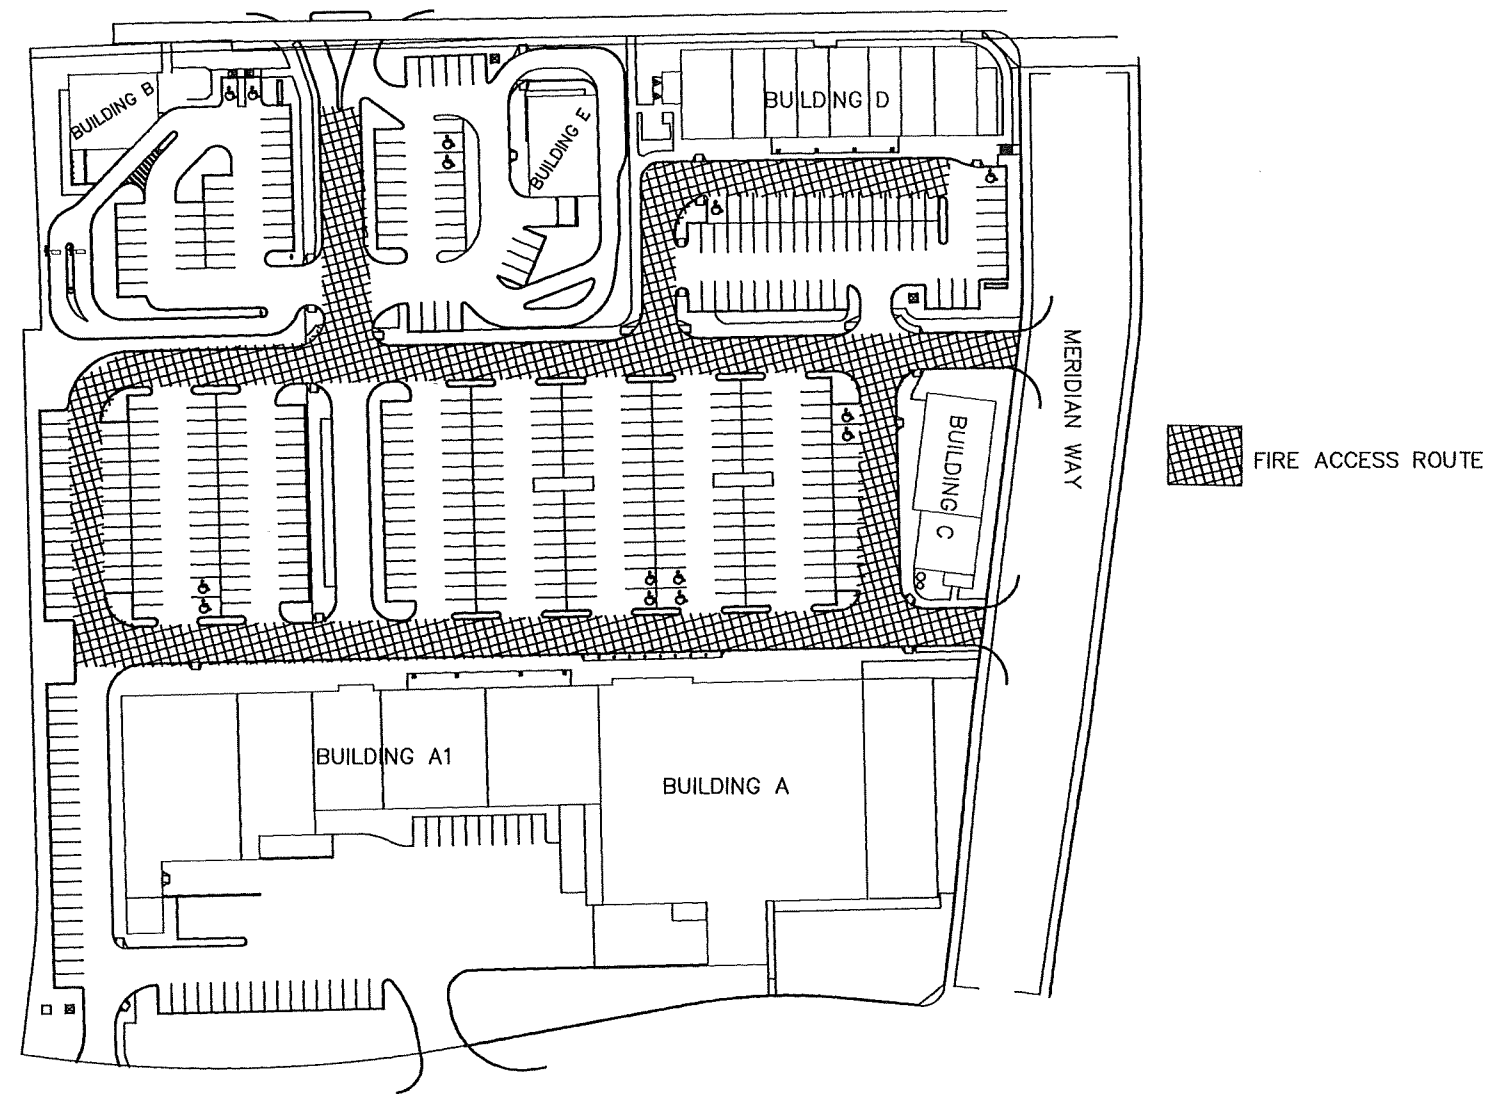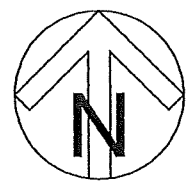

SCHEDULE "A4"


Schedule "B-19"

Fire Route By-law 97-2030


160 & 170 Hwy 20 West
UPTOWN SQUARE
PLAZA

MOSSIMOS

PLAN 59R-1803

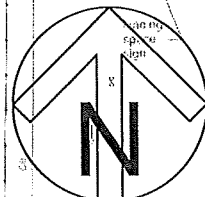

EXISTING PLAZA
40 PARKING SPACES REQUIRED
46 PROVIDED

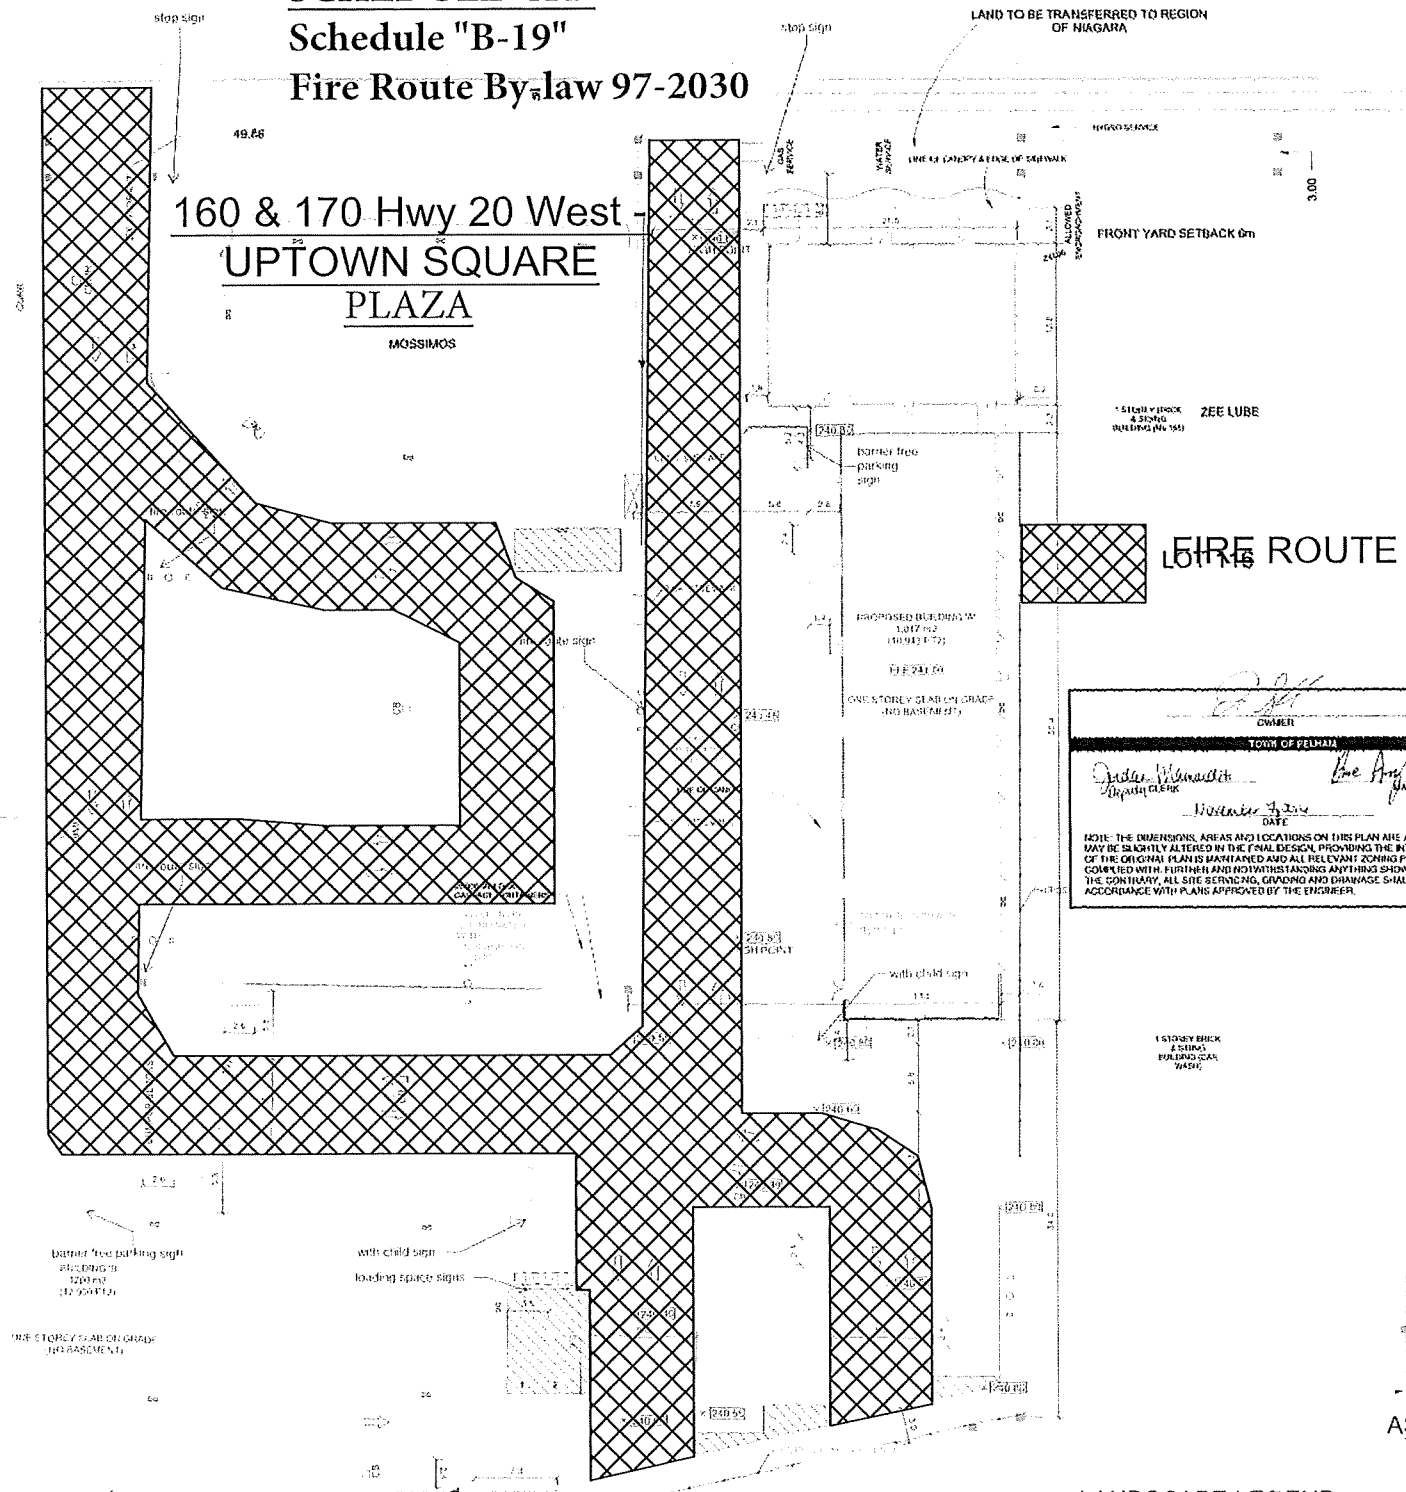

FIRE ROUTE

OWNER: TOWN OF PELHAM

DATE: November 9, 2014

NOT: THE DIMENSIONS, AREAS AND LOCATIONS ON THIS PLAN ARE A MAY BE SLIGHTLY ALTERED IN THE FINAL DESIGN, PROVIDING THE BIT OF THE ORIGINAL PLAN IS MAINTAINED AND ALL RELEVANT ZONING PR COMPLIED WITH. FURTHER AND NOTWITHSTANDING ANYTHING SHOWN THE CONTRARY, ALL SITE SERVING, GRADING AND DRAINAGE SHALL ACCORDANCE WITH PLANS APPROVED BY THE ENGINEER.


AS

SCHEDULE "A2"

Schedule "B-17"

Fire Route By-law 97-2030

9 ALSOP AVENUE - WELLINGTON HEIGHTS

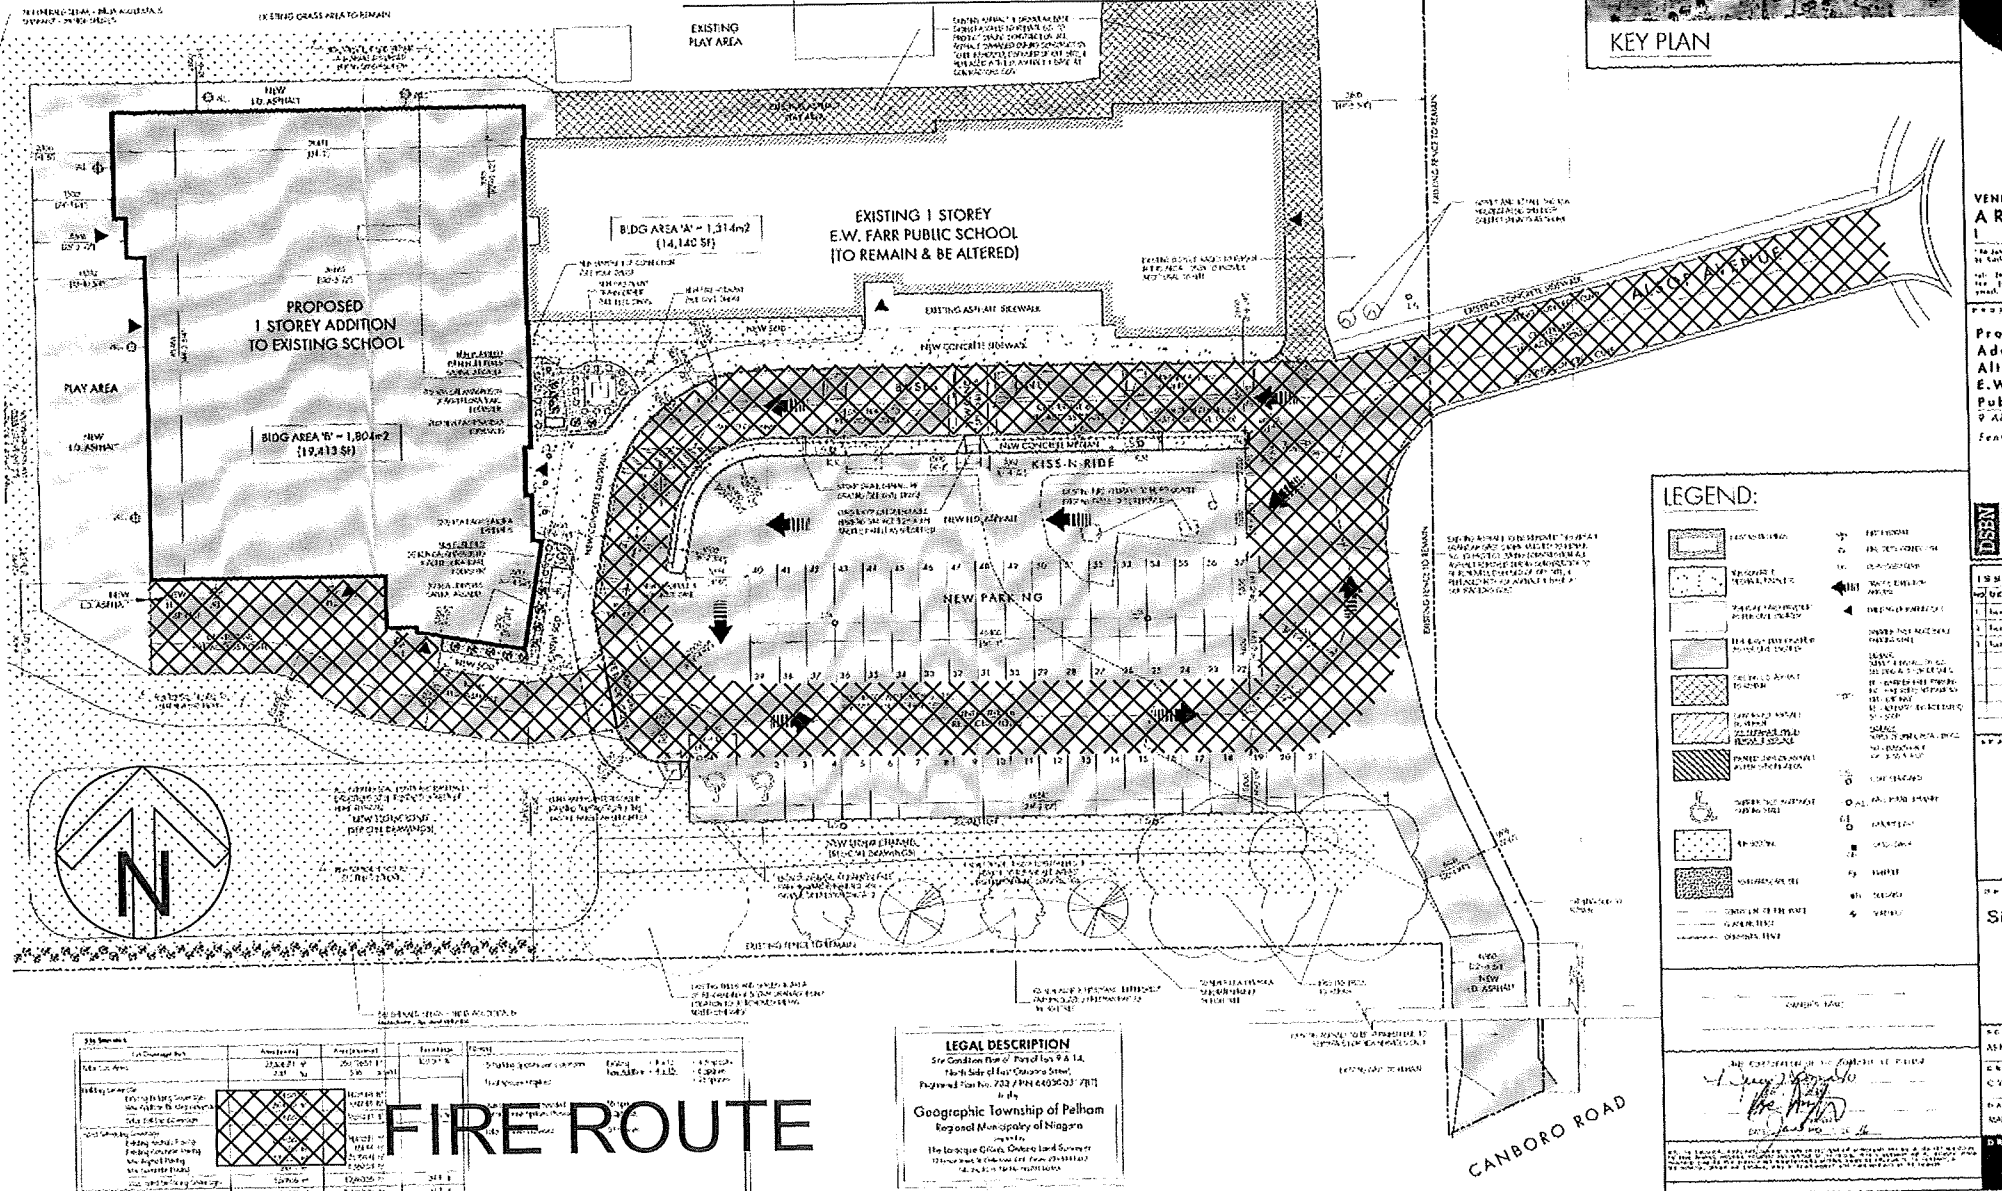

SCHEDULE "B"

SCHEDULE "B-15"

FIRE ROUTE BY-LAW NO. 97-2030

IGA GARDEN MARKET
110 HIGHWAY 20, EAST

LEGEND	
PARKING	
BUILDINGS	
FIRE ROUTE	

