


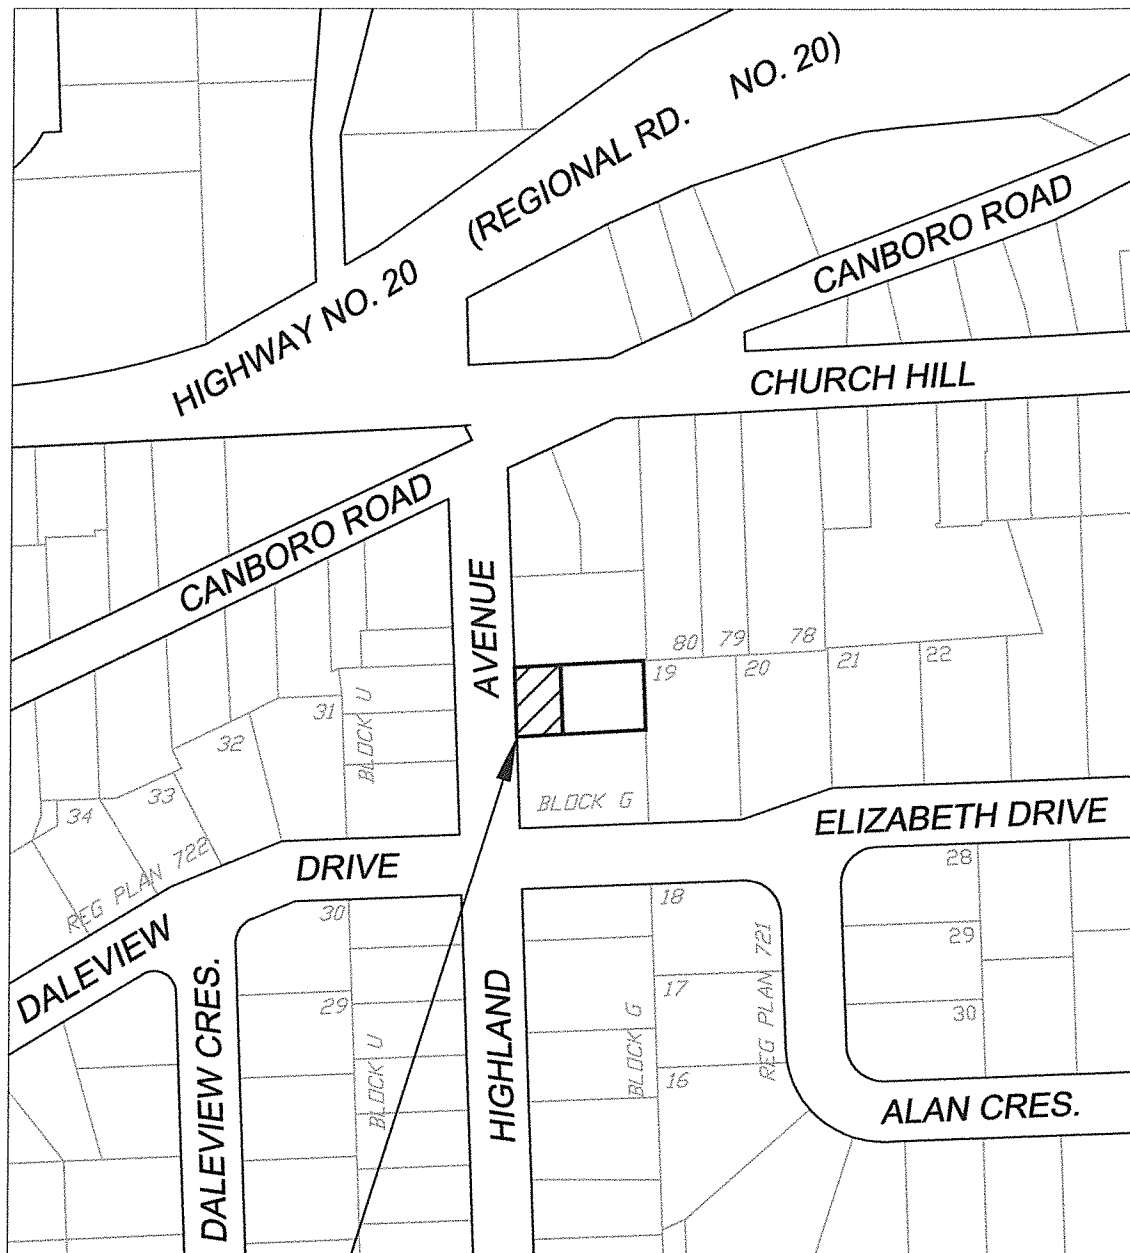

Metric Scale:
1:2,500

SCHEDULE 'A' - KEY MAP TOWN OF PELHAM




Subject Parcel

This is Schedule 'A' to By-law No. 2521 (2003) passed the 20th day of

October, 2003.





MAYOR: RALPH BEAMER

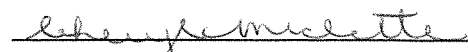

CLERK: CHERYL MICLETTE



SCHEDULE 'B' - DETAIL MAP TOWN OF PELHAM

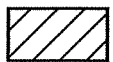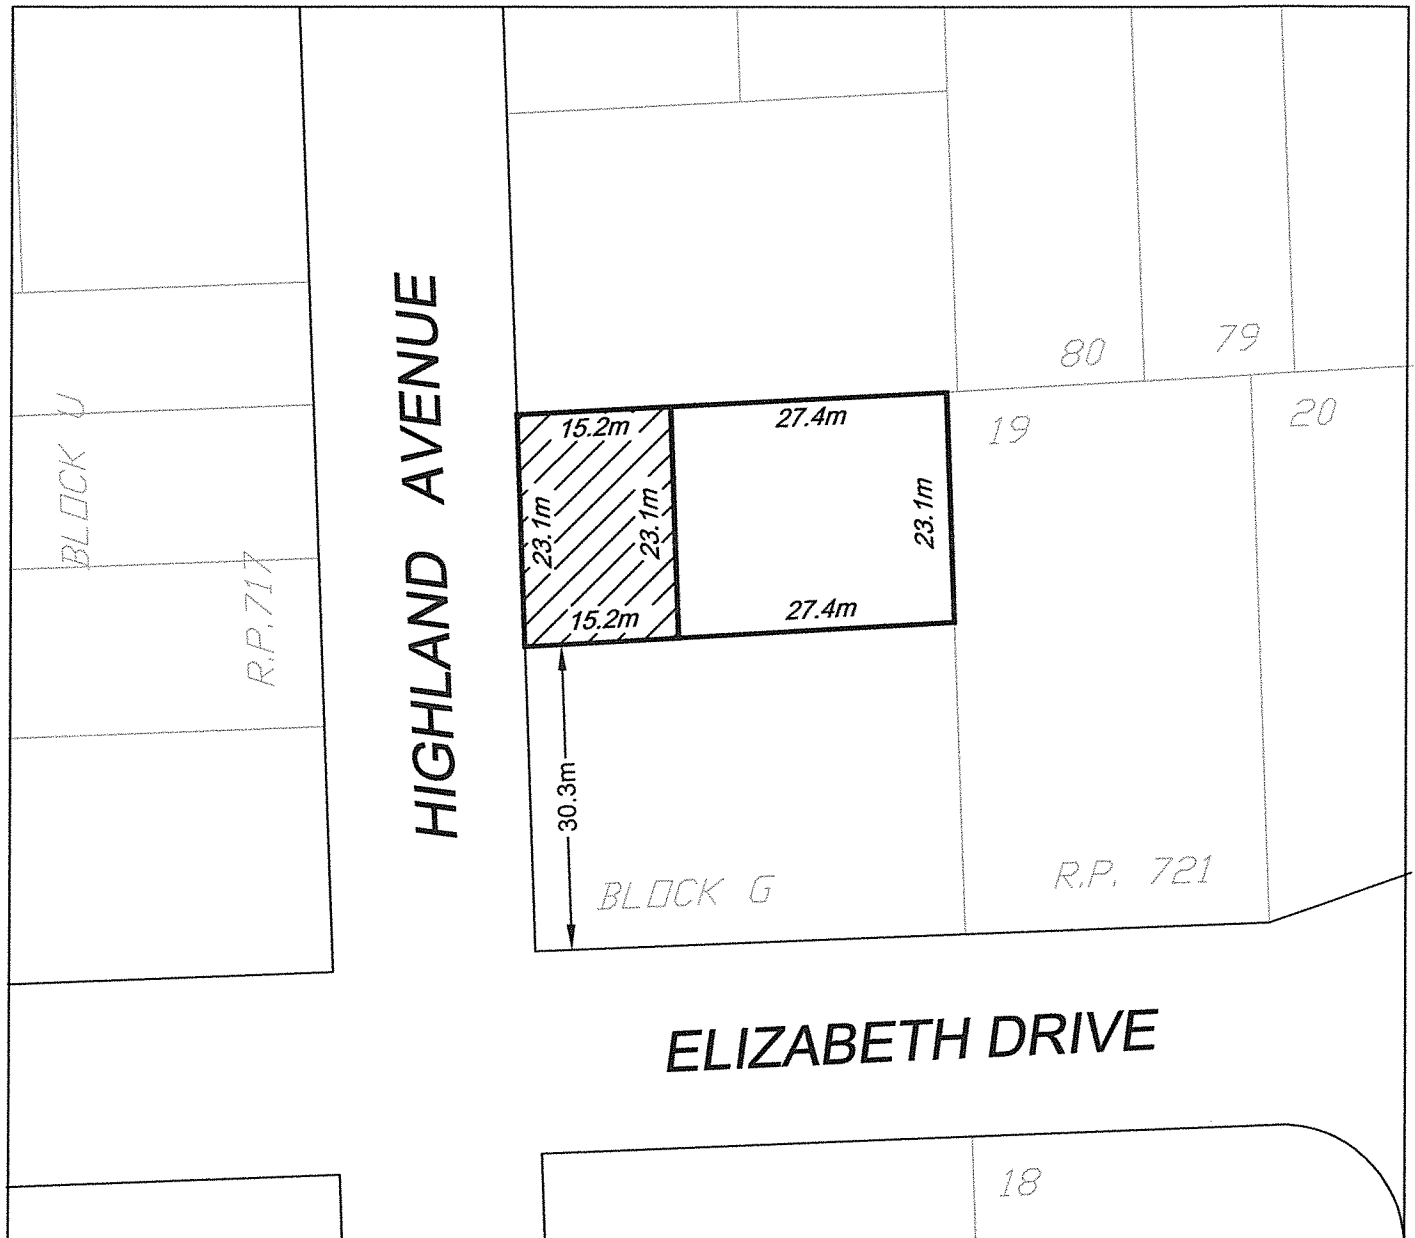


Subject Parcel

This is Schedule 'B' to By-law No. 2521 (2003) passed the 20th day of

October, 2003.


MAYOR: RALPH BEAMER

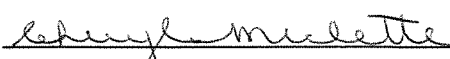
CLERK: CHERYL MICLETTE

Declaration

Under Section 34(22) of the Planning Act, R.S.O. 1990, as Amended

I, CHERYL MICLETTE, Clerk of the Town of Pelham, Regional Municipality of Niagara, hereby certify that the notice for By-Law #2521 (2003) of Pelham, passed by the Council of the Corporation of the Town of Pelham on the 20th day of October, 2003, was given in the manner and form and to the persons and agencies prescribed by regulation made by the Lieutenant Governor-in-Council under subsection 18 of Section 34 of the Planning Act, R.S.O. 1990, as amended. I also certify that the 20 day objection period expired on the 10th day of November, 2003, and to this date no notice of objection or request for a change in the provisions of the by-law has been filed by any person or agency in the Office of the Clerk.

DATED this 12th day of November, 2003.



CHERYL MICLETTE, CLERK