

TABLE OF SCHEDULES

		<u>Page #</u>
A	LEGAL DESCRIPTION OF DEVELOPMENT LANDS	10
B	BARRICADE CONSTRUCTION	11


SCHEDULE "A"

LEGAL DESCRIPTION

Part of Township Lot 177, former Township of Thorold, County of Welland, now in the Town of Pelham, The Regional Municipality of Niagara.

The described lands being all of PIN (_____).

SCALE : 1 INCH = 50 FEET

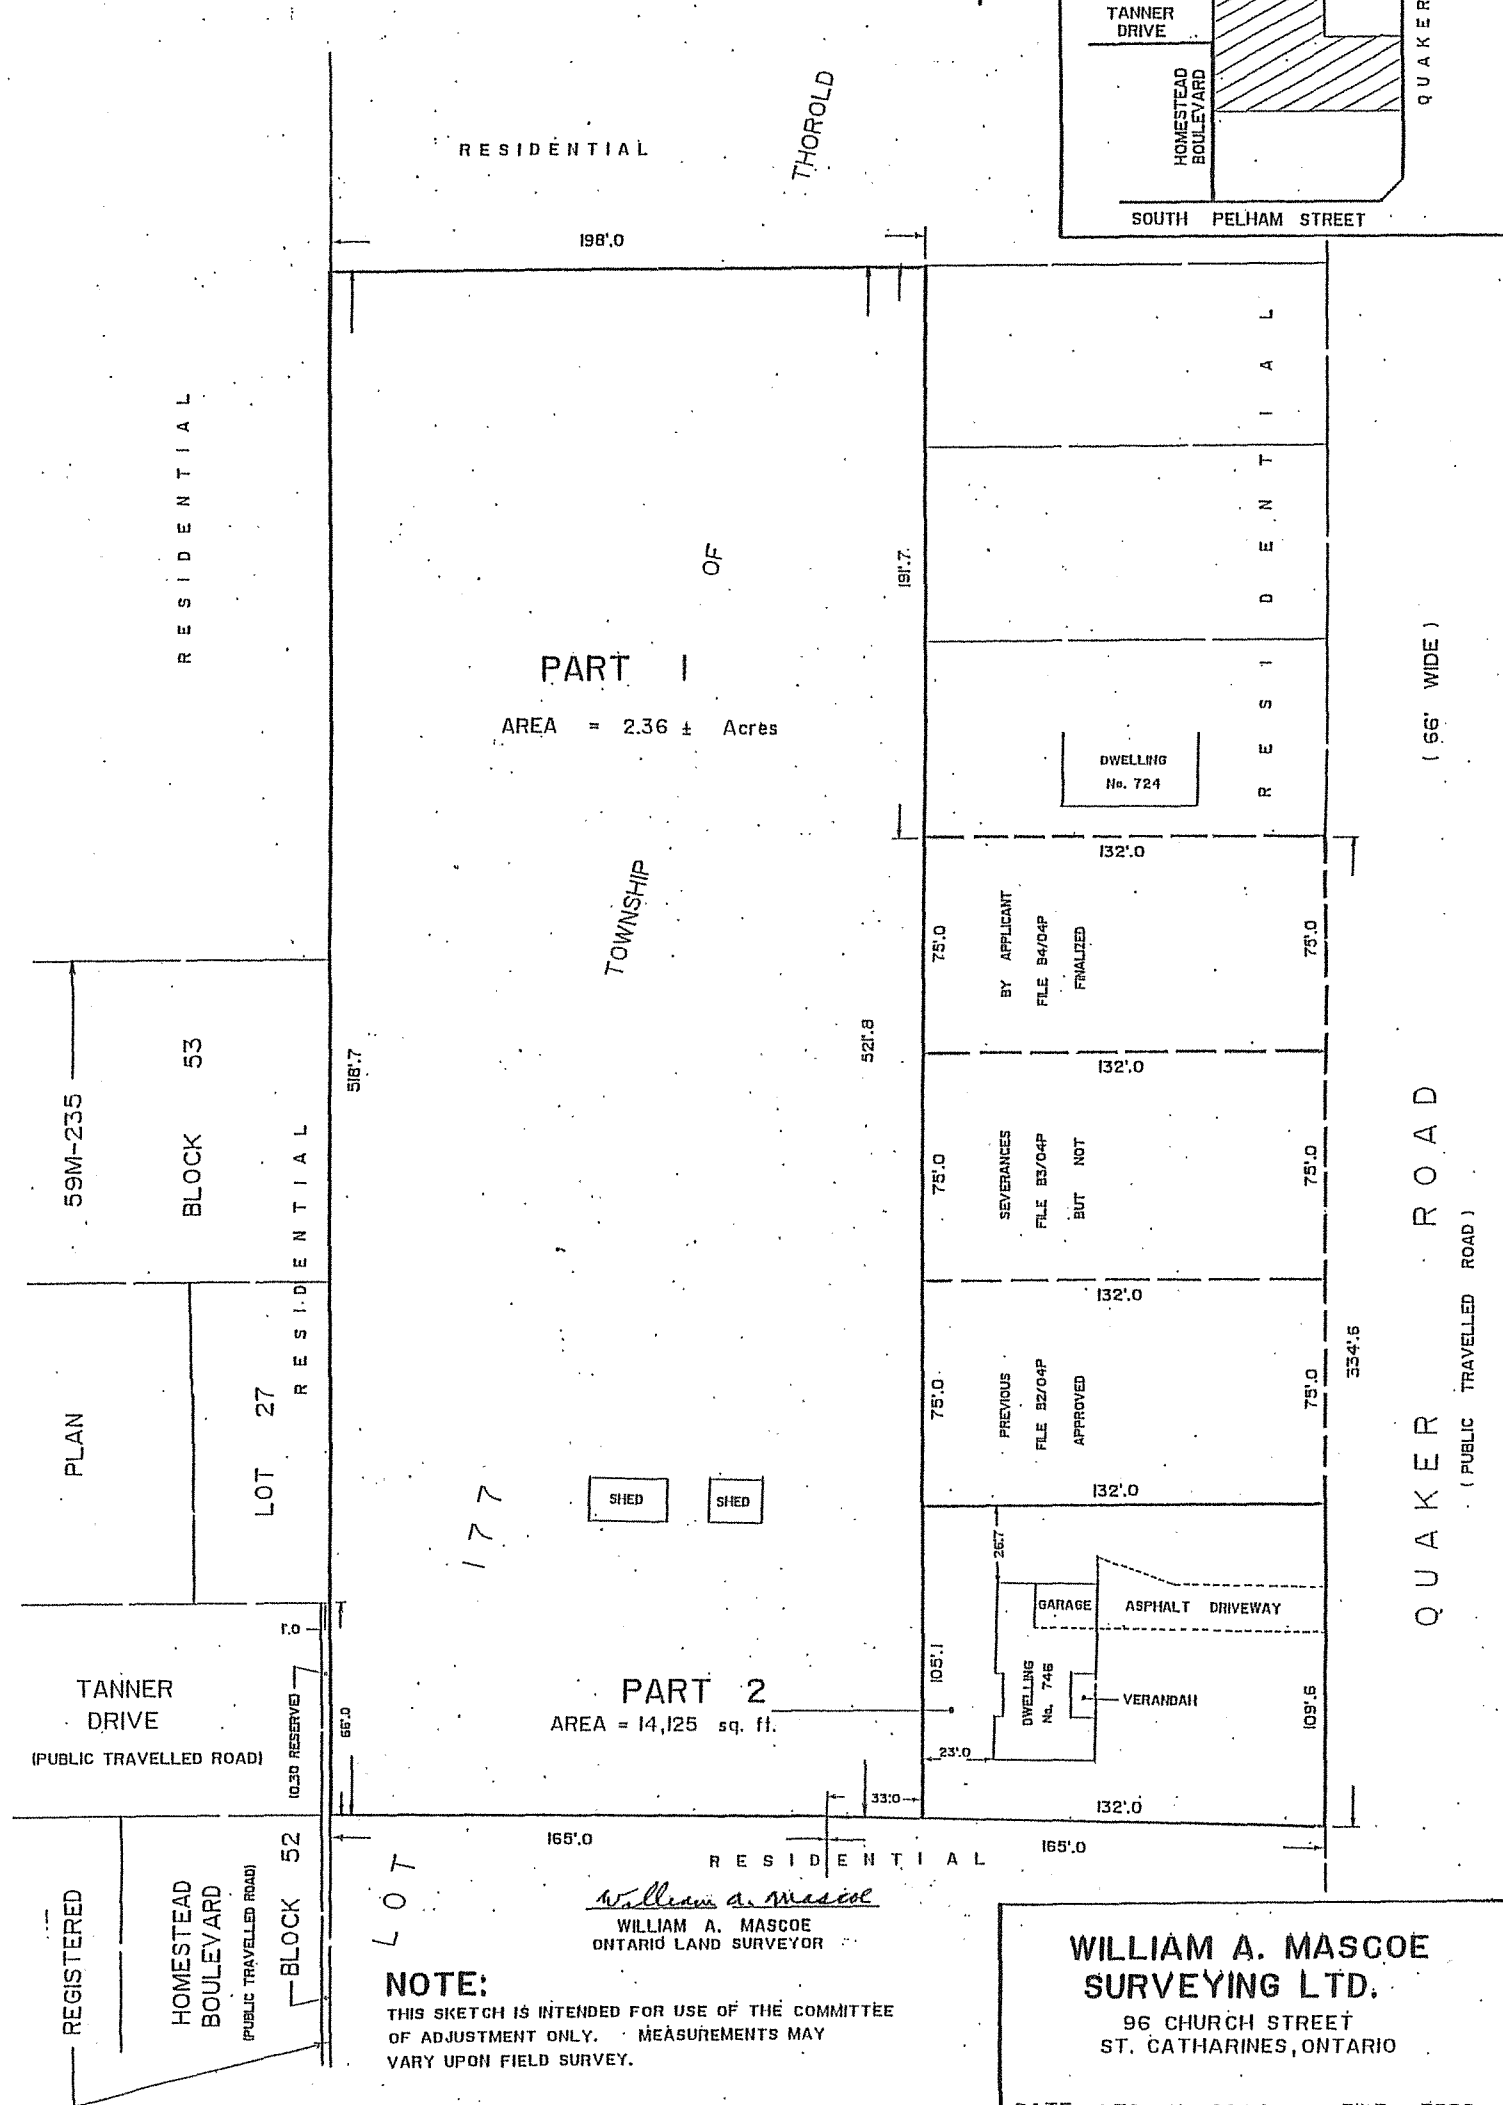

SCHEDULE "B"

BARRICADE CONSTRUCTION

As per latest revision OPS 906.01

