

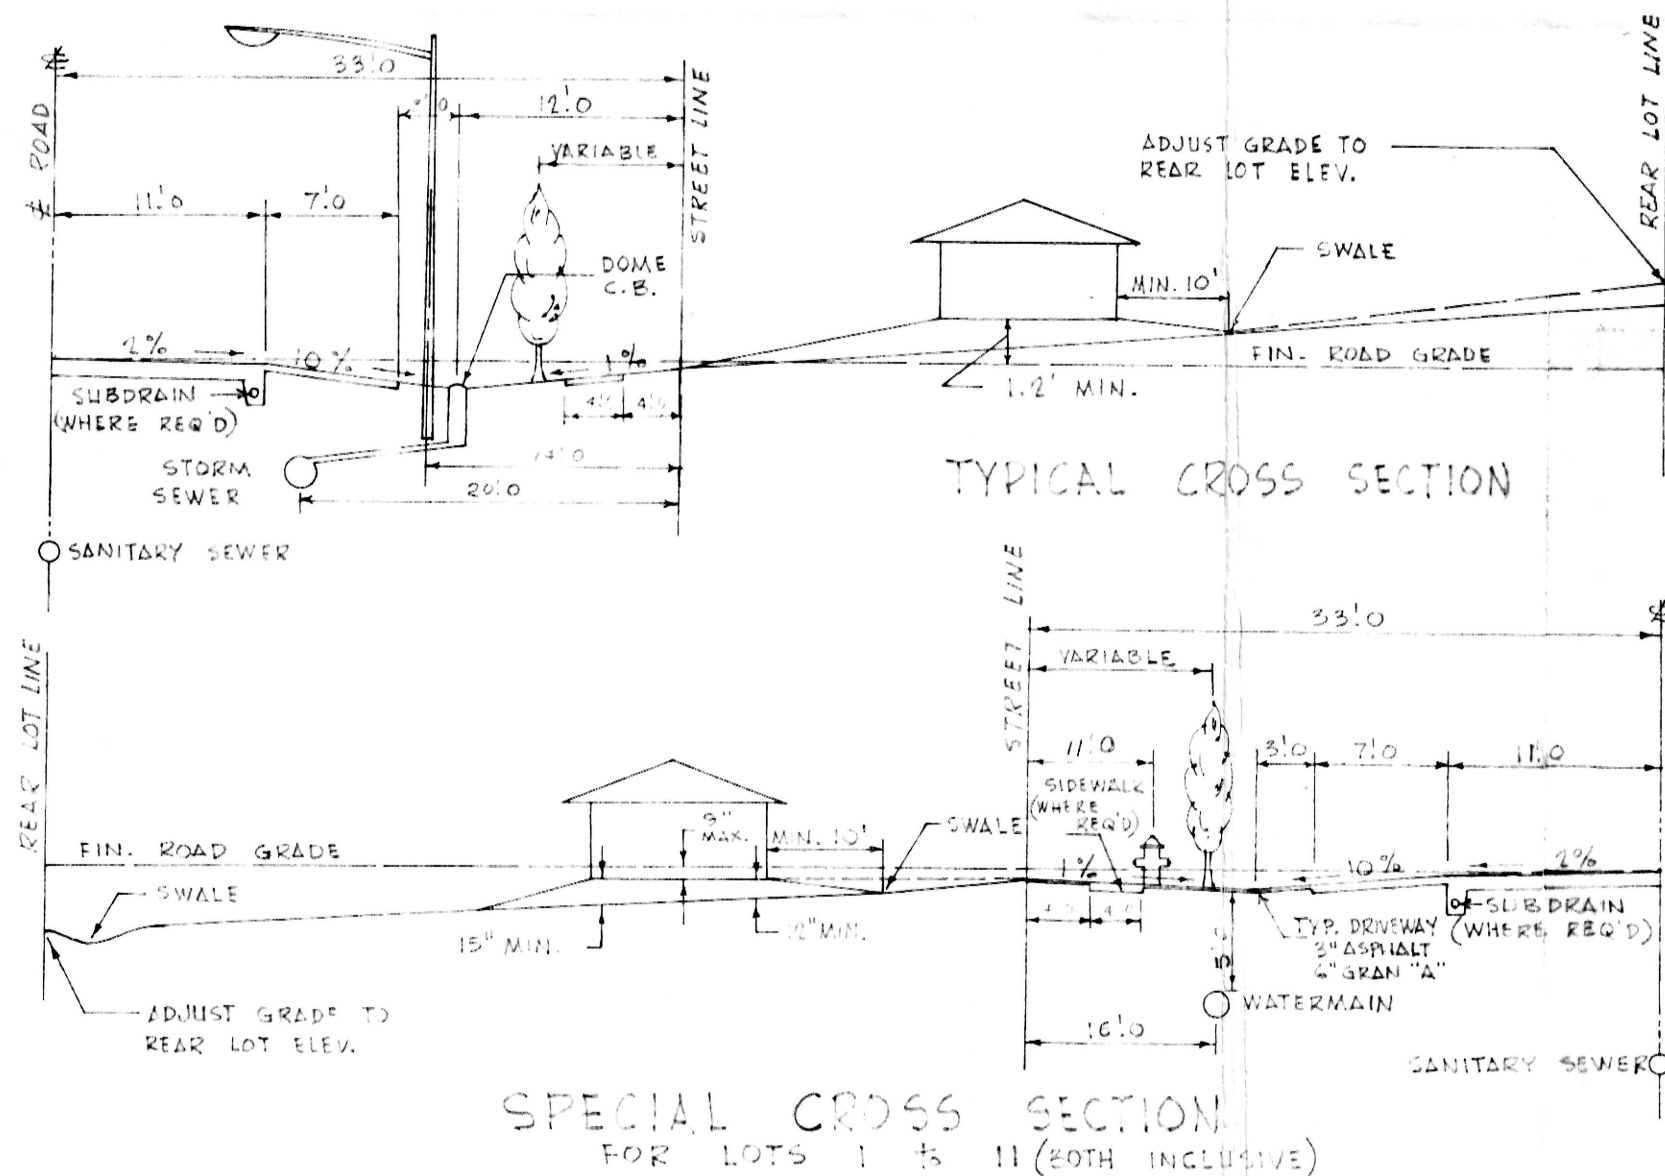
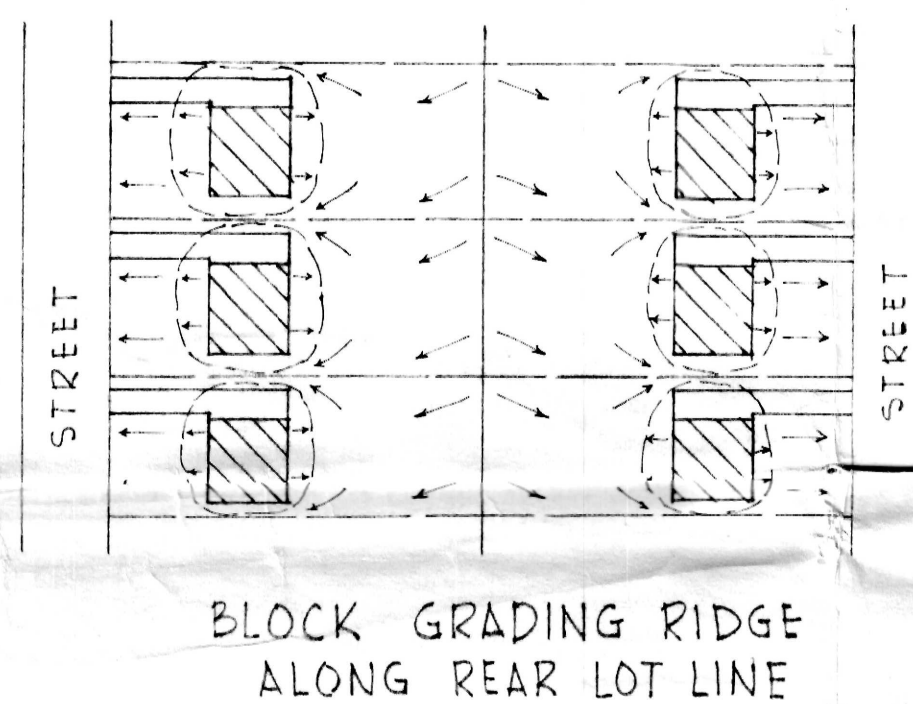


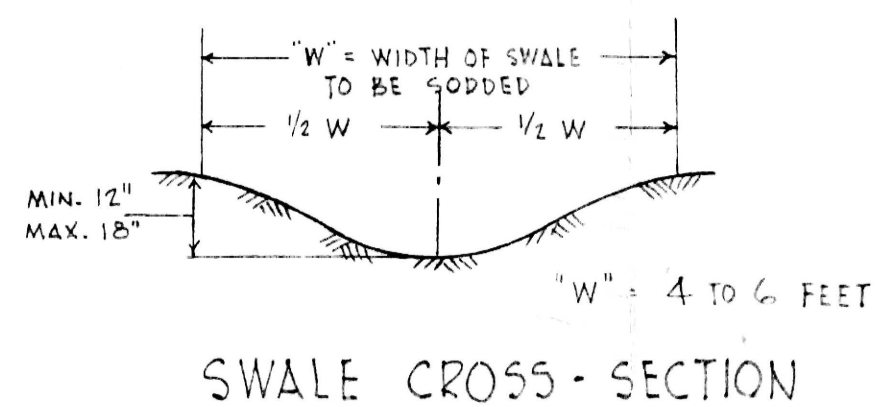

SPECIAL CROSS SECTION FOR LOTS 1 & 11 (20TH INCLUSIVE)

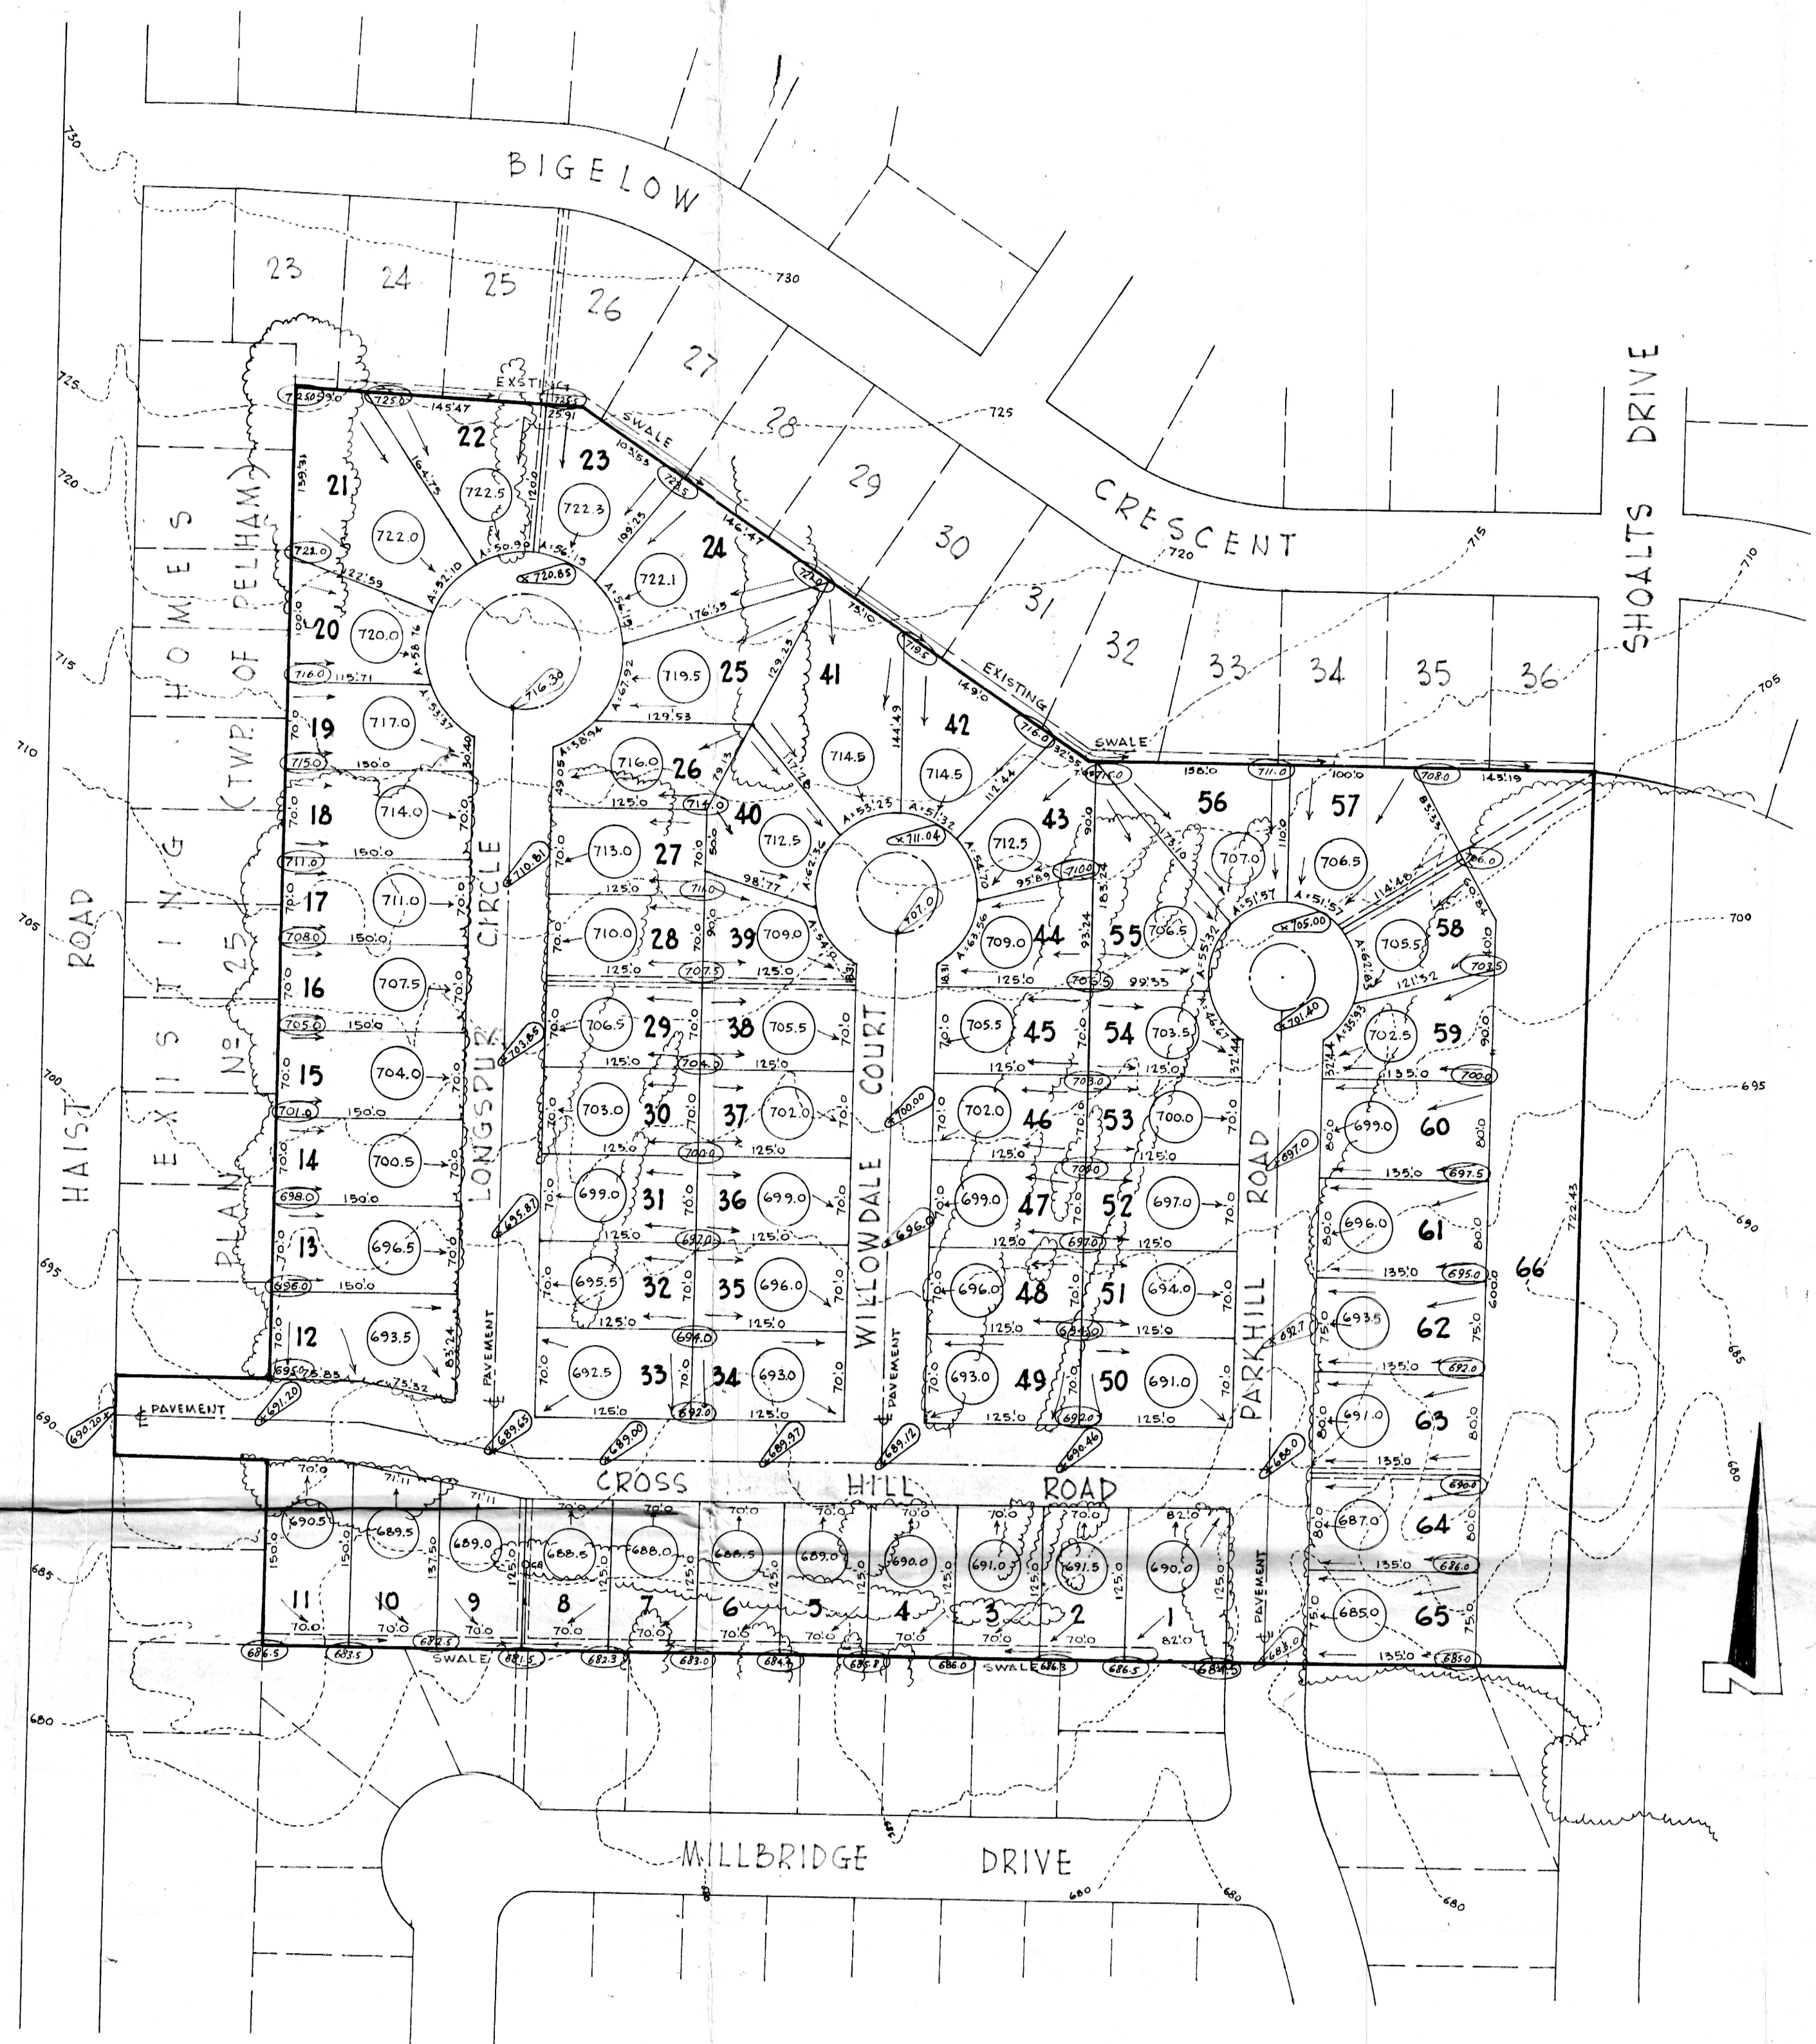

- NOTES:
- 1) All utility crossing underneath pavement to be Min. 3'-0" below pavement surface.
 - 2) Existing trees in sound condition to remain if possible. Services shall go under or around as required.
 - 3) (720.1) Proposed finished elevations at lot corners.
 - 4) (720.5) Centre line of pavement.
 - 5) (720.9) Recommended floor elevation of garage or carport.
 - 6) → Direction of drainage.

REVISION DATE	REMARKS	REVISION DATE	REMARKS
NOV. 1, 1972	SAN. SEWERS, LOC'N & INV. ELEV.		
MAR. 24, 1974	REVISE STN. SEWER OUTLET.		

C. J. CLARKE & ASSOCIATES LTD.
PROFESSIONAL ENGINEERS
WELLAND ONTARIO

TOWNSHIP of PELHAM
**WELLINGTON HEIGHTS
EXTENSION No 2**

SCALE 1"=100'

DESIGN A. PLUHAR
DRAWN R. PLUHAR
CHECKED A. PLUHAR
DATE SEPT. 6, 1972
PROJECT No 67-64 E
DWG. No 5.

APPROVED BY: _____
TOWN ENGINEER
DATE _____
PROCTOR & REDFERN, LTD.