
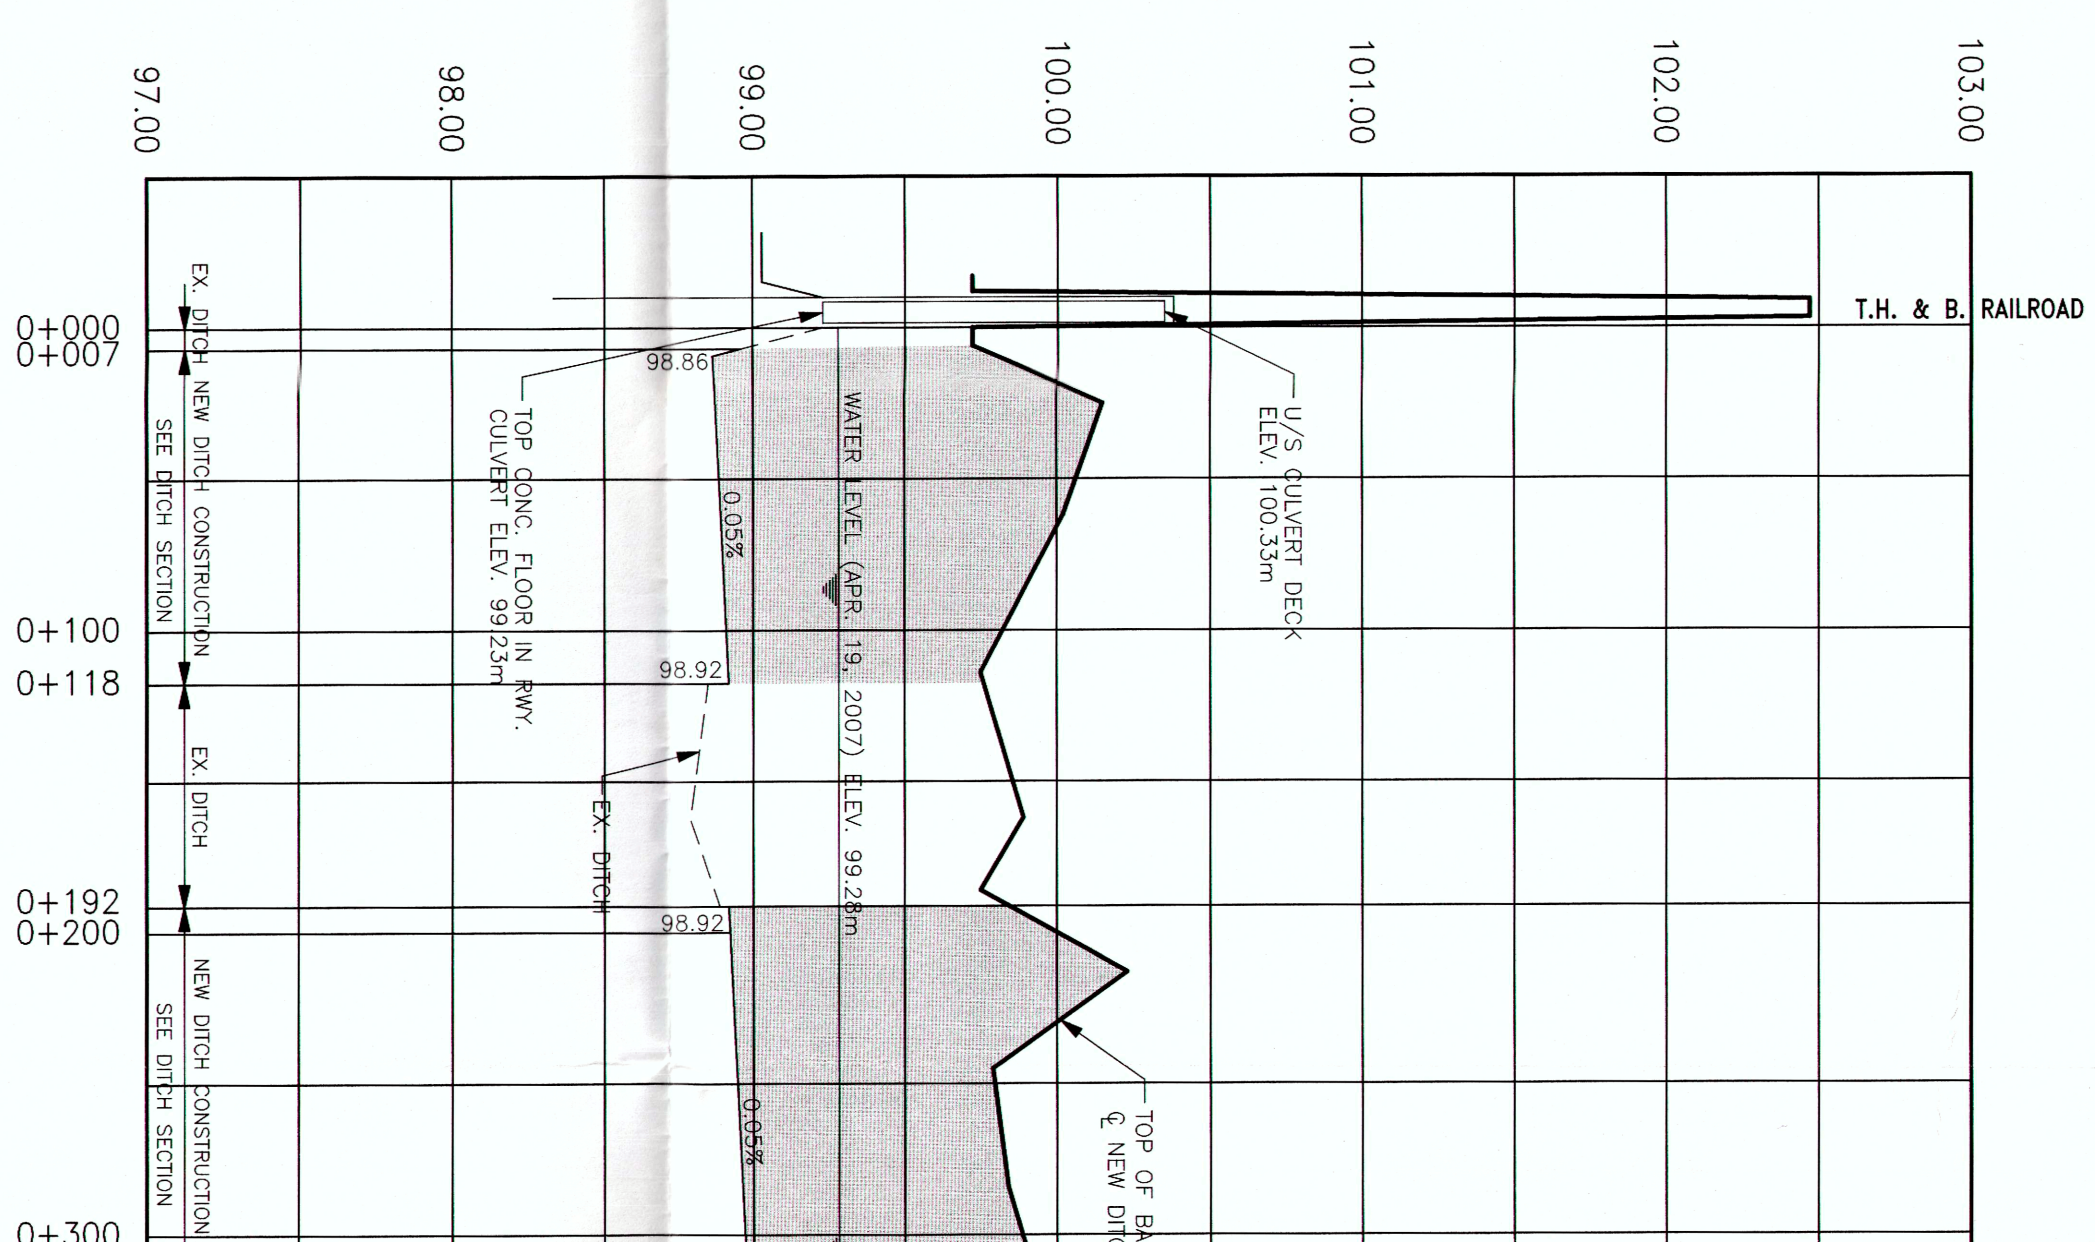


**LOT 16
CONCESSION 13**

CHURCH STREET


**LOT 15
CONCESSION 13**

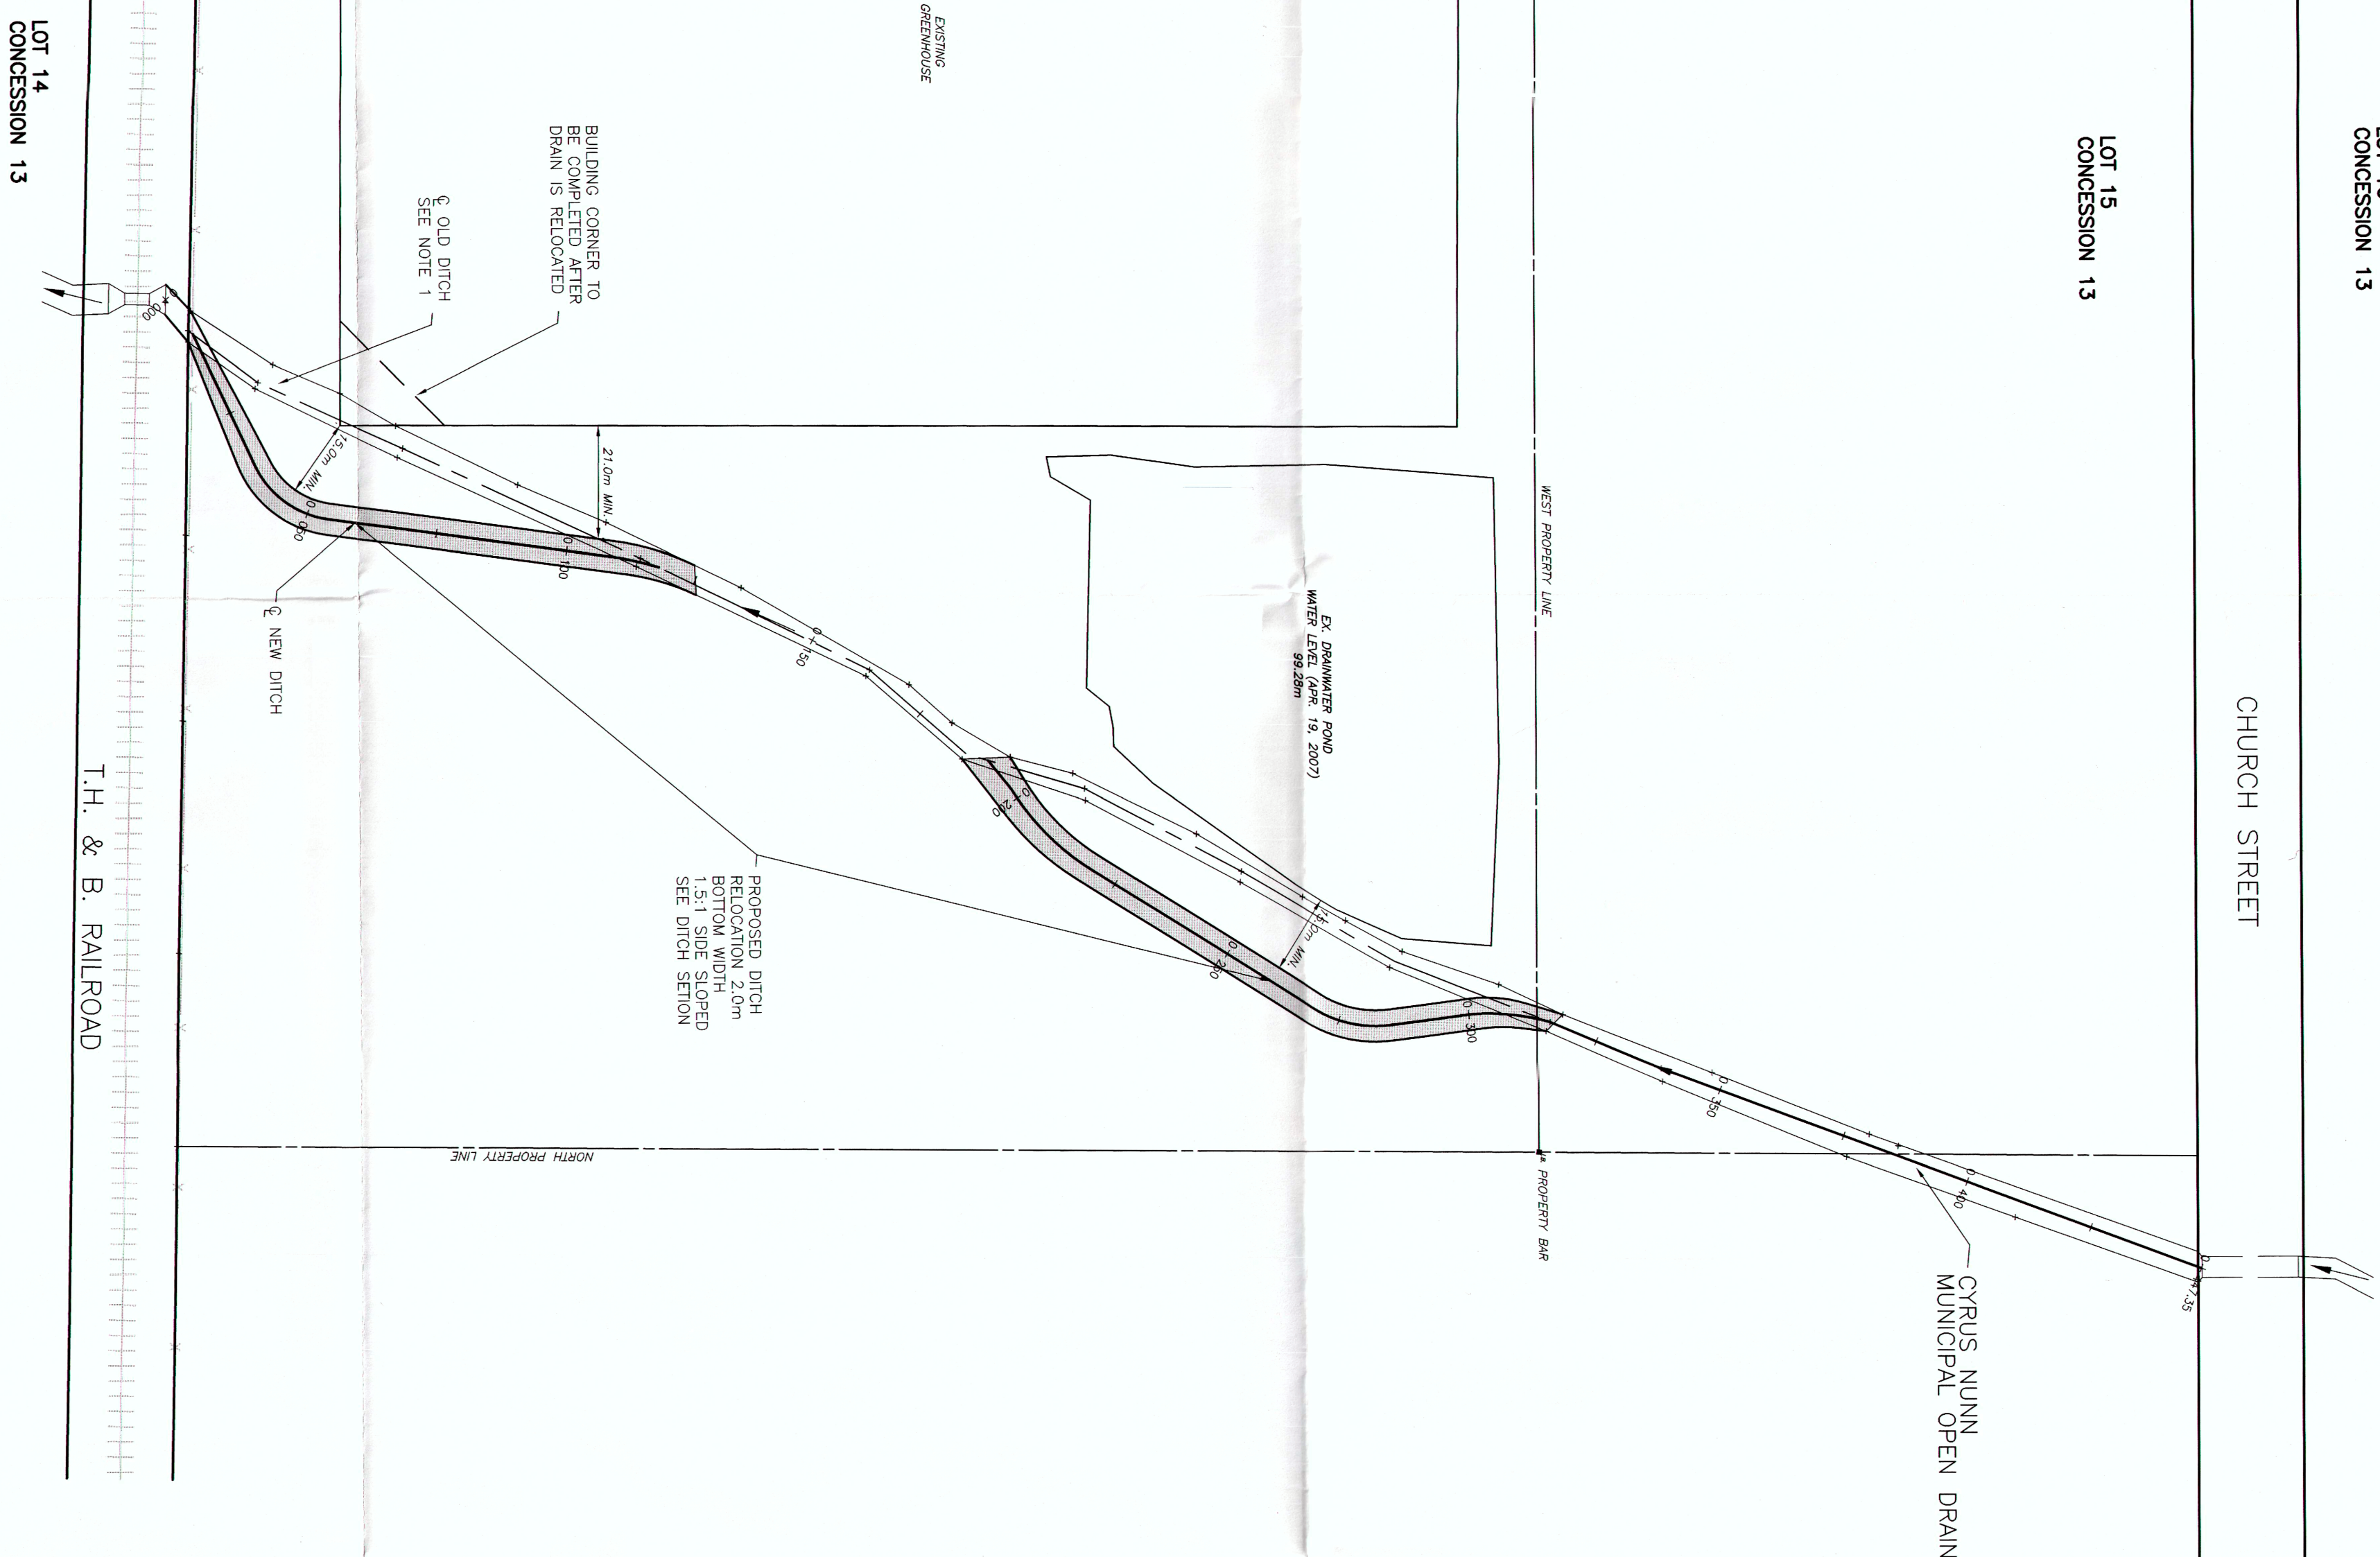

PROFILE

SCALE: HOR. 1" = 2,500
VERT. 1" = 25

- NOTES**
1. EXCAVATED MATERIAL TO BE USED TO BACKFILL THE EX. DITCH. TOP SOIL FROM NEW DITCH CONTRIBUTION TO BE DISTRIBUTED OVER BACKFILLED DITCH AREA AND SEEDED.
 2. APPROXIMATE LENGTH OF NEW DITCH CONSTRUCTION 2.25 METERS.

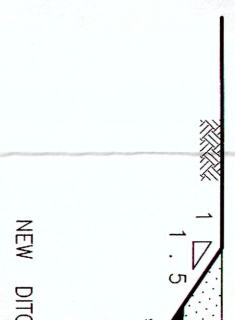

REVISIONS		DATE	BY	CONSULTANT	ENGINEER'S STAMP	CLIENT	SCALE	TITLE
				SPRIET ASSOCIATES LONDON CONSULTING ENGINEERS 151 YORK STREET --- LONDON (518) 672-4100 --- M6A 1A8		THE TOWN OF PELHAM	SCALE 1 : 1000 	CYRUS NUNN DRAIN RELOC