

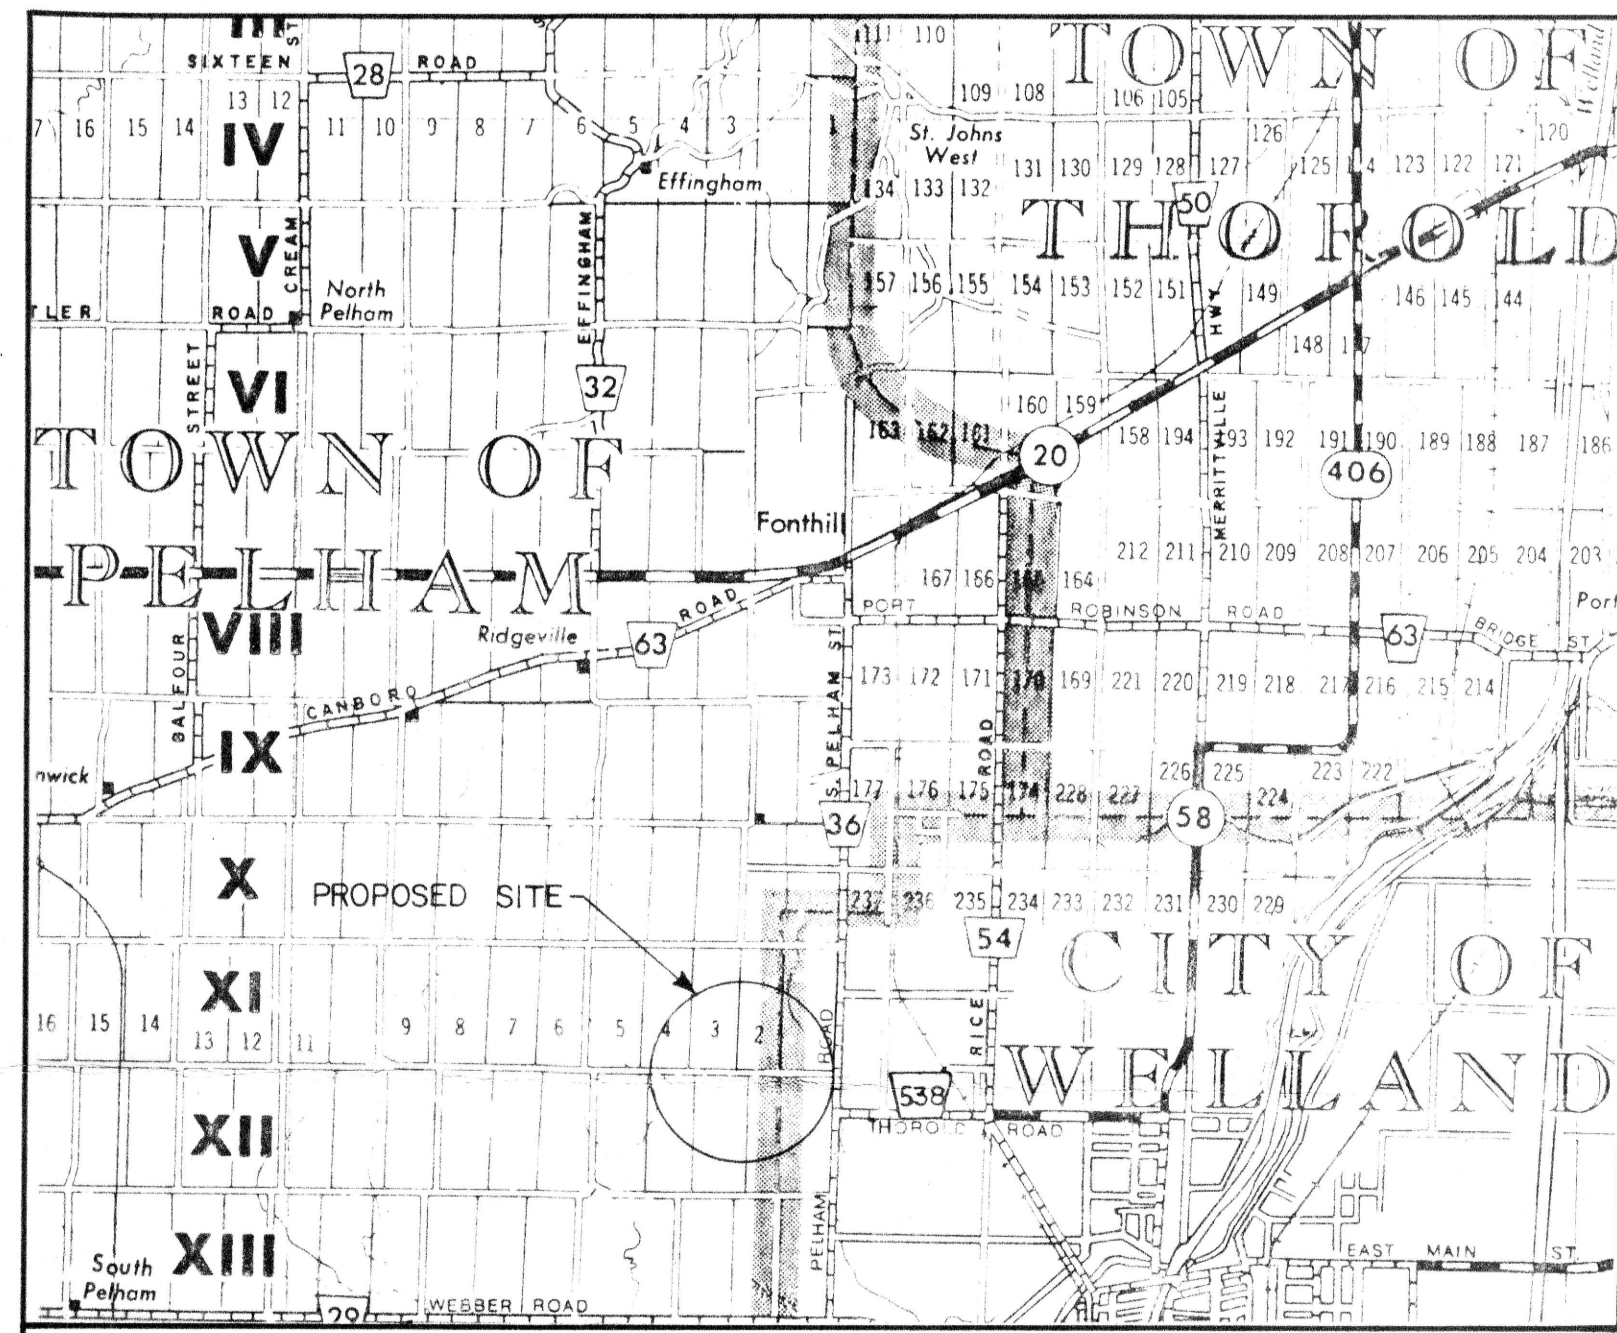


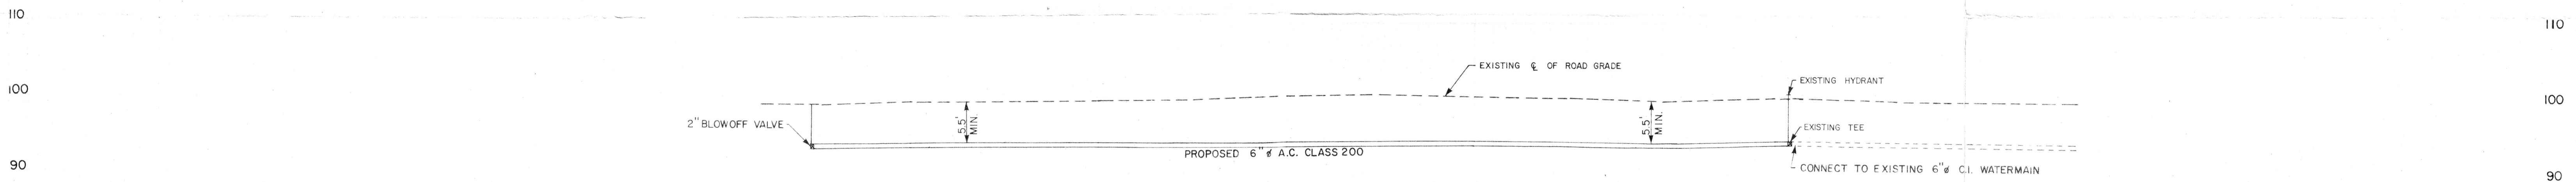

KEY PLAN

SCALE: 1" = 1 Mile

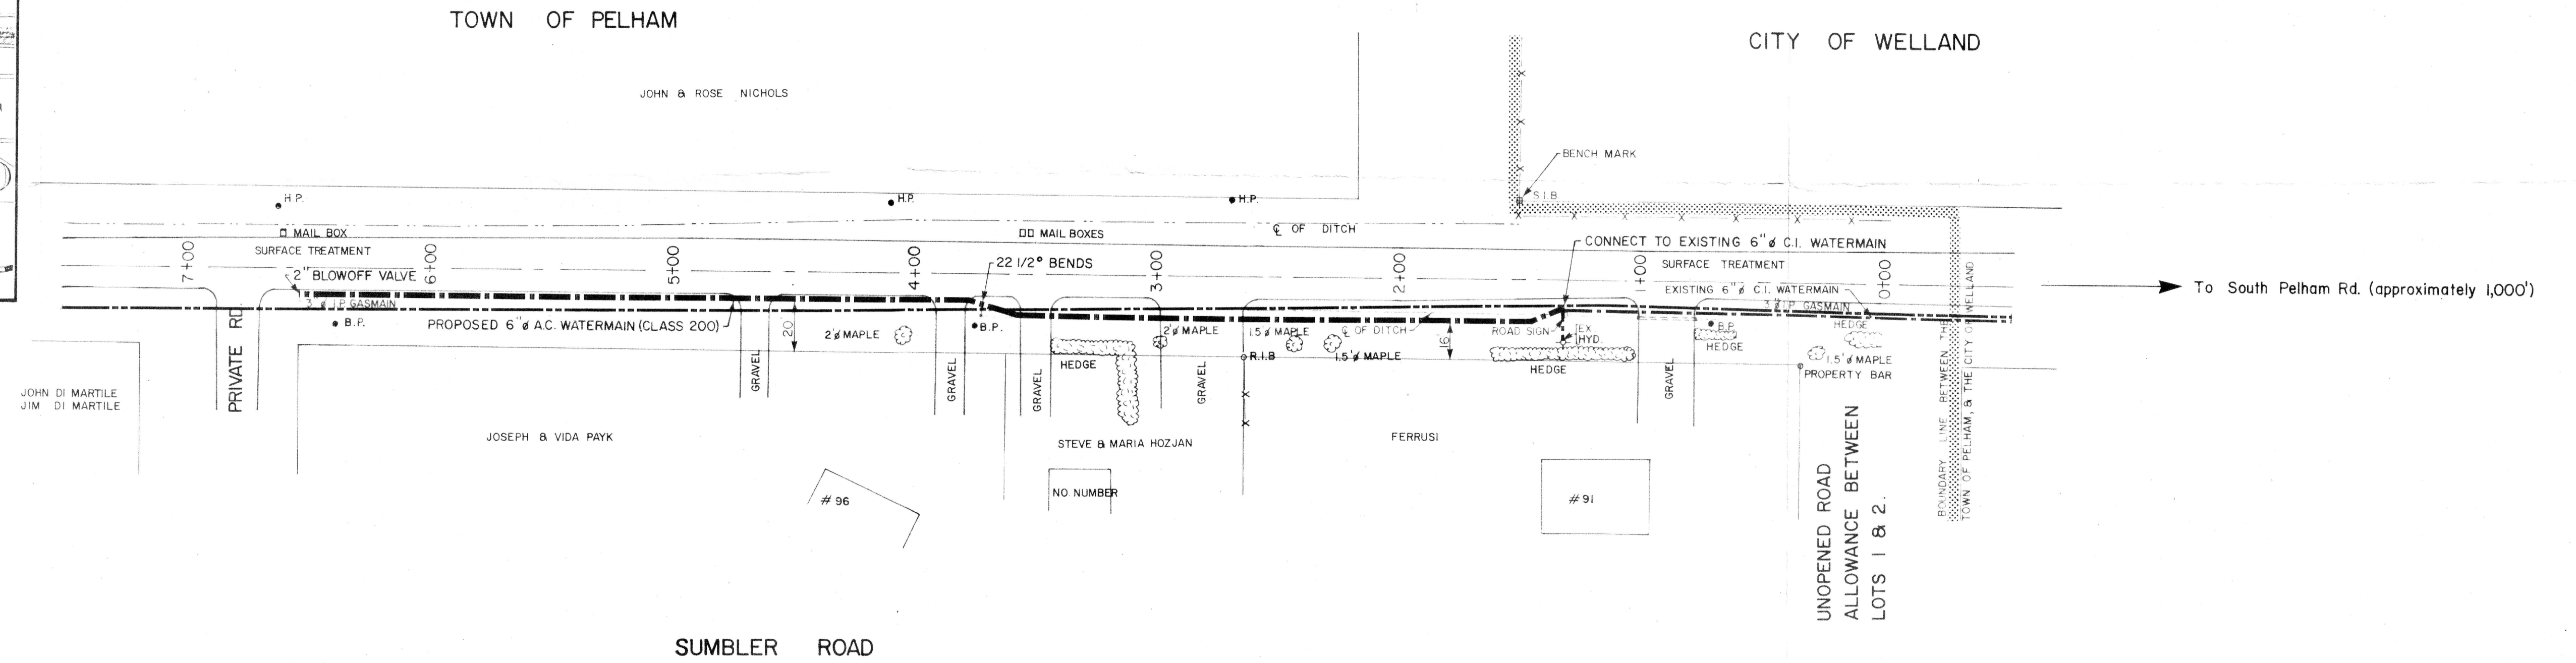

Chainage	Invert	Ground
0+00		
1+00		
2+00		
3+00		
4+00		
5+00		
6+00		
7+00		

Notes:

I. BENCH MARK - Top of S.I.B., 33' North of Station I+50, Elevation 100.00' (assumed)

THE POSITION OF POLE LINES, CONDUITS, WATERMAINS, SEWERS AND OTHER UNDERGROUND AND OVERGROUND UTILITIES AND STRUCTURES IS NOT NECESSARILY SHOWN ON THE CONTRACT DRAWINGS, AND, WHERE SHOWN, THE ACCURACY OF THE POSITION OF SUCH UTILITIES AND STRUCTURES IS NOT GUARANTEED. BEFORE STARTING WORK, THE CONTRACTOR SHALL INFORM HIMSELF OF THE EXACT LOCATION OF ALL SUCH UTILITIES AND STRUCTURES, AND SHALL ASSUME ALL LIABILITY FOR DAMAGE TO THEM.

No.	Revision	Date	Initial



Town of Pelham

Sumbler Road.

Watermain Extension.

		Proctor & Redfern Limited Consulting Engineers Toronto St. Catharines	
Scale Hor = 1" = 40' Vert = 1" = 10'		Date: JAN. 21/75	
Drawn By: R.S.O. Ckd. By: G.K.S.	Field Book # 9496	Drawing No. B-75114 - P1	Rev. 0