

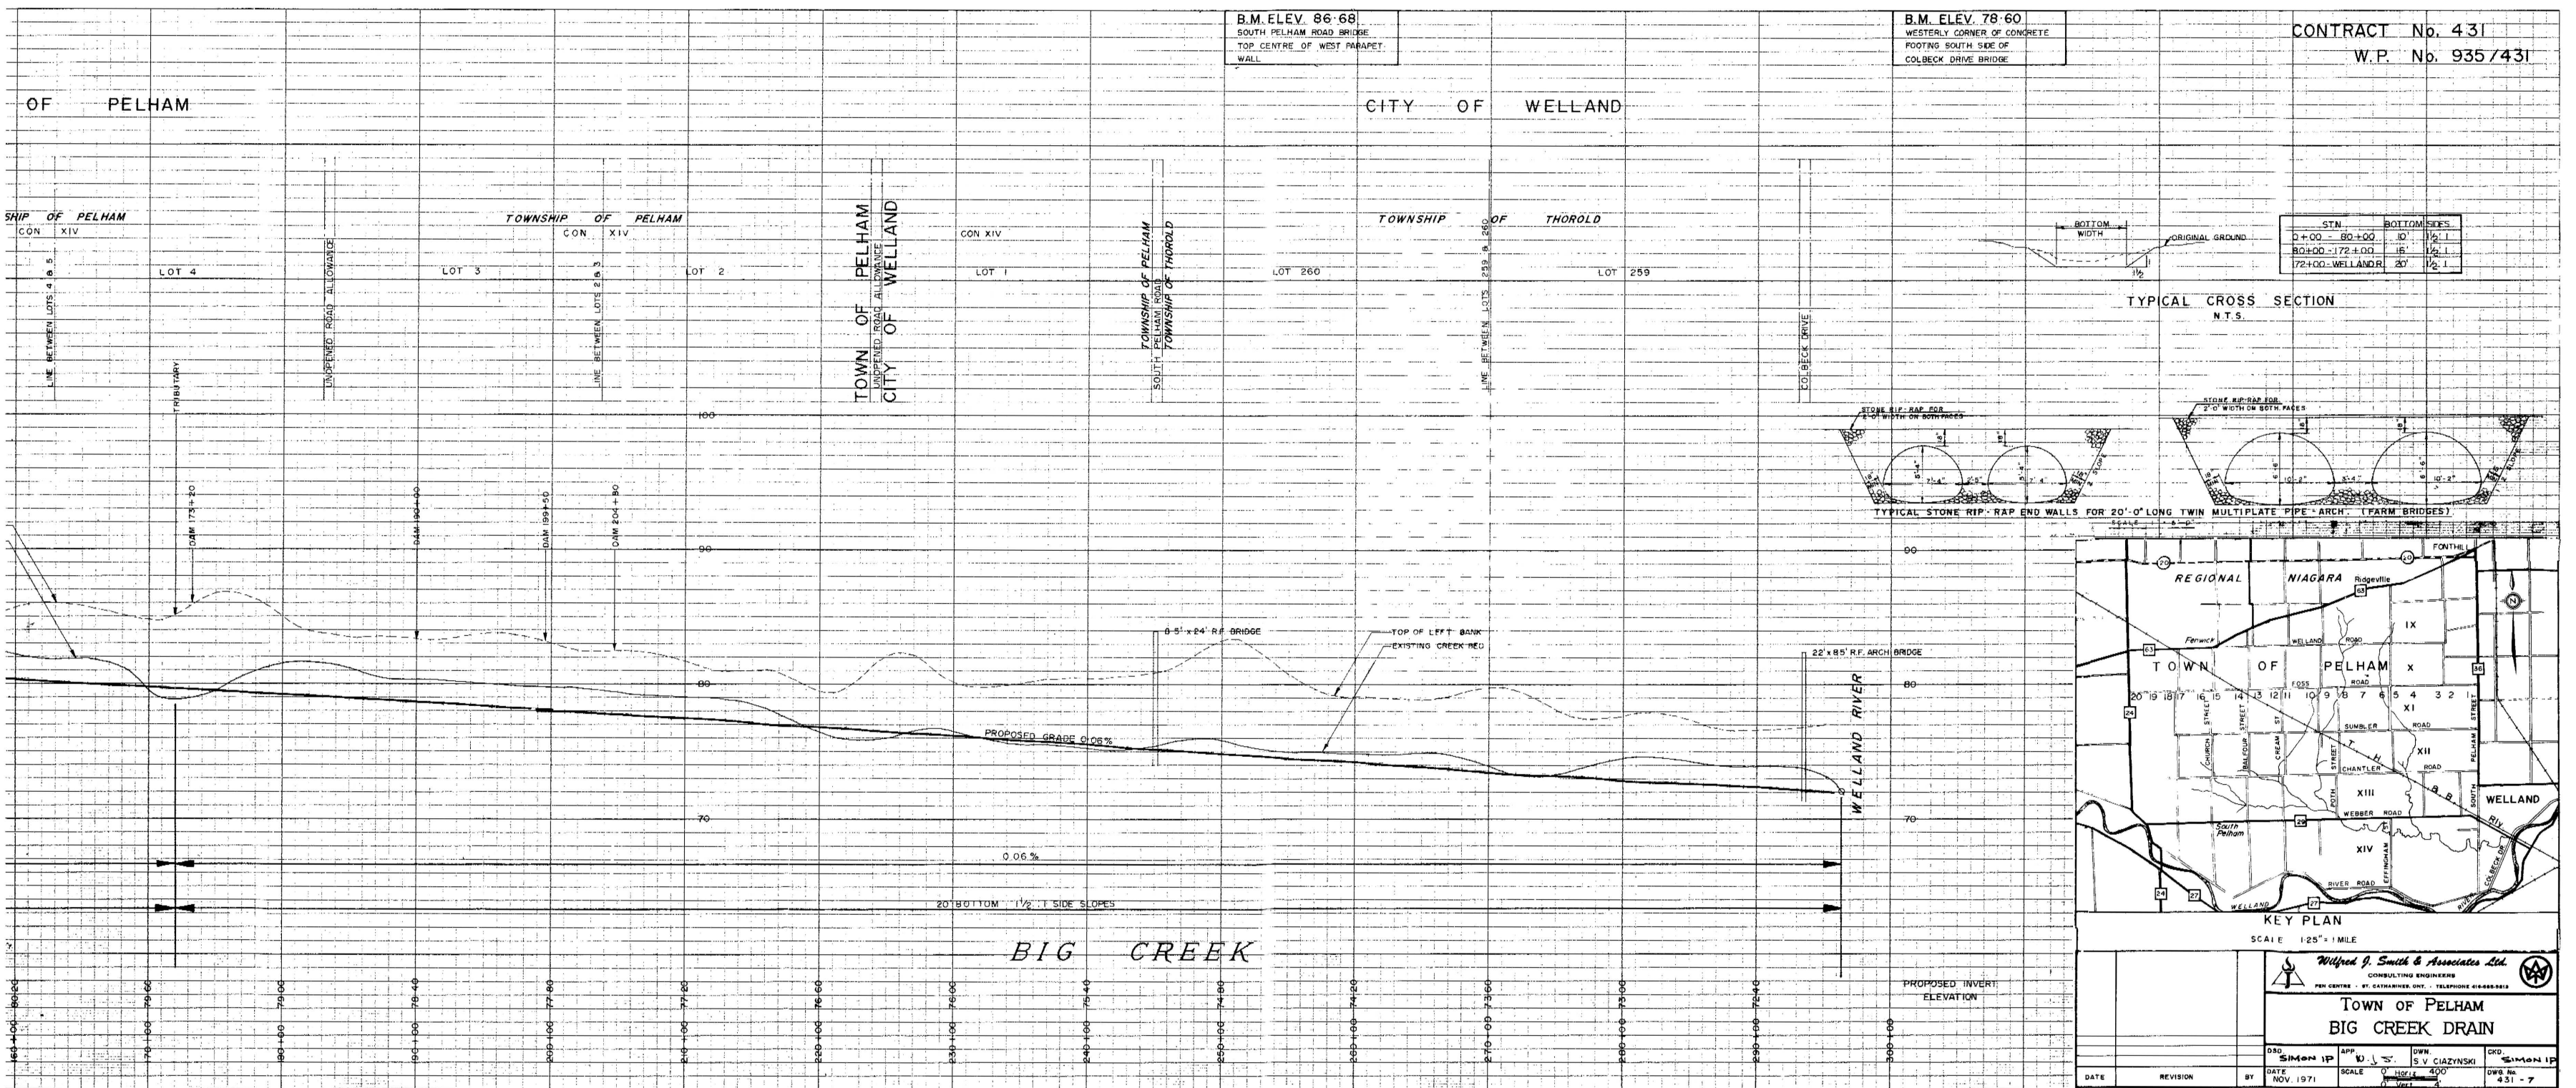
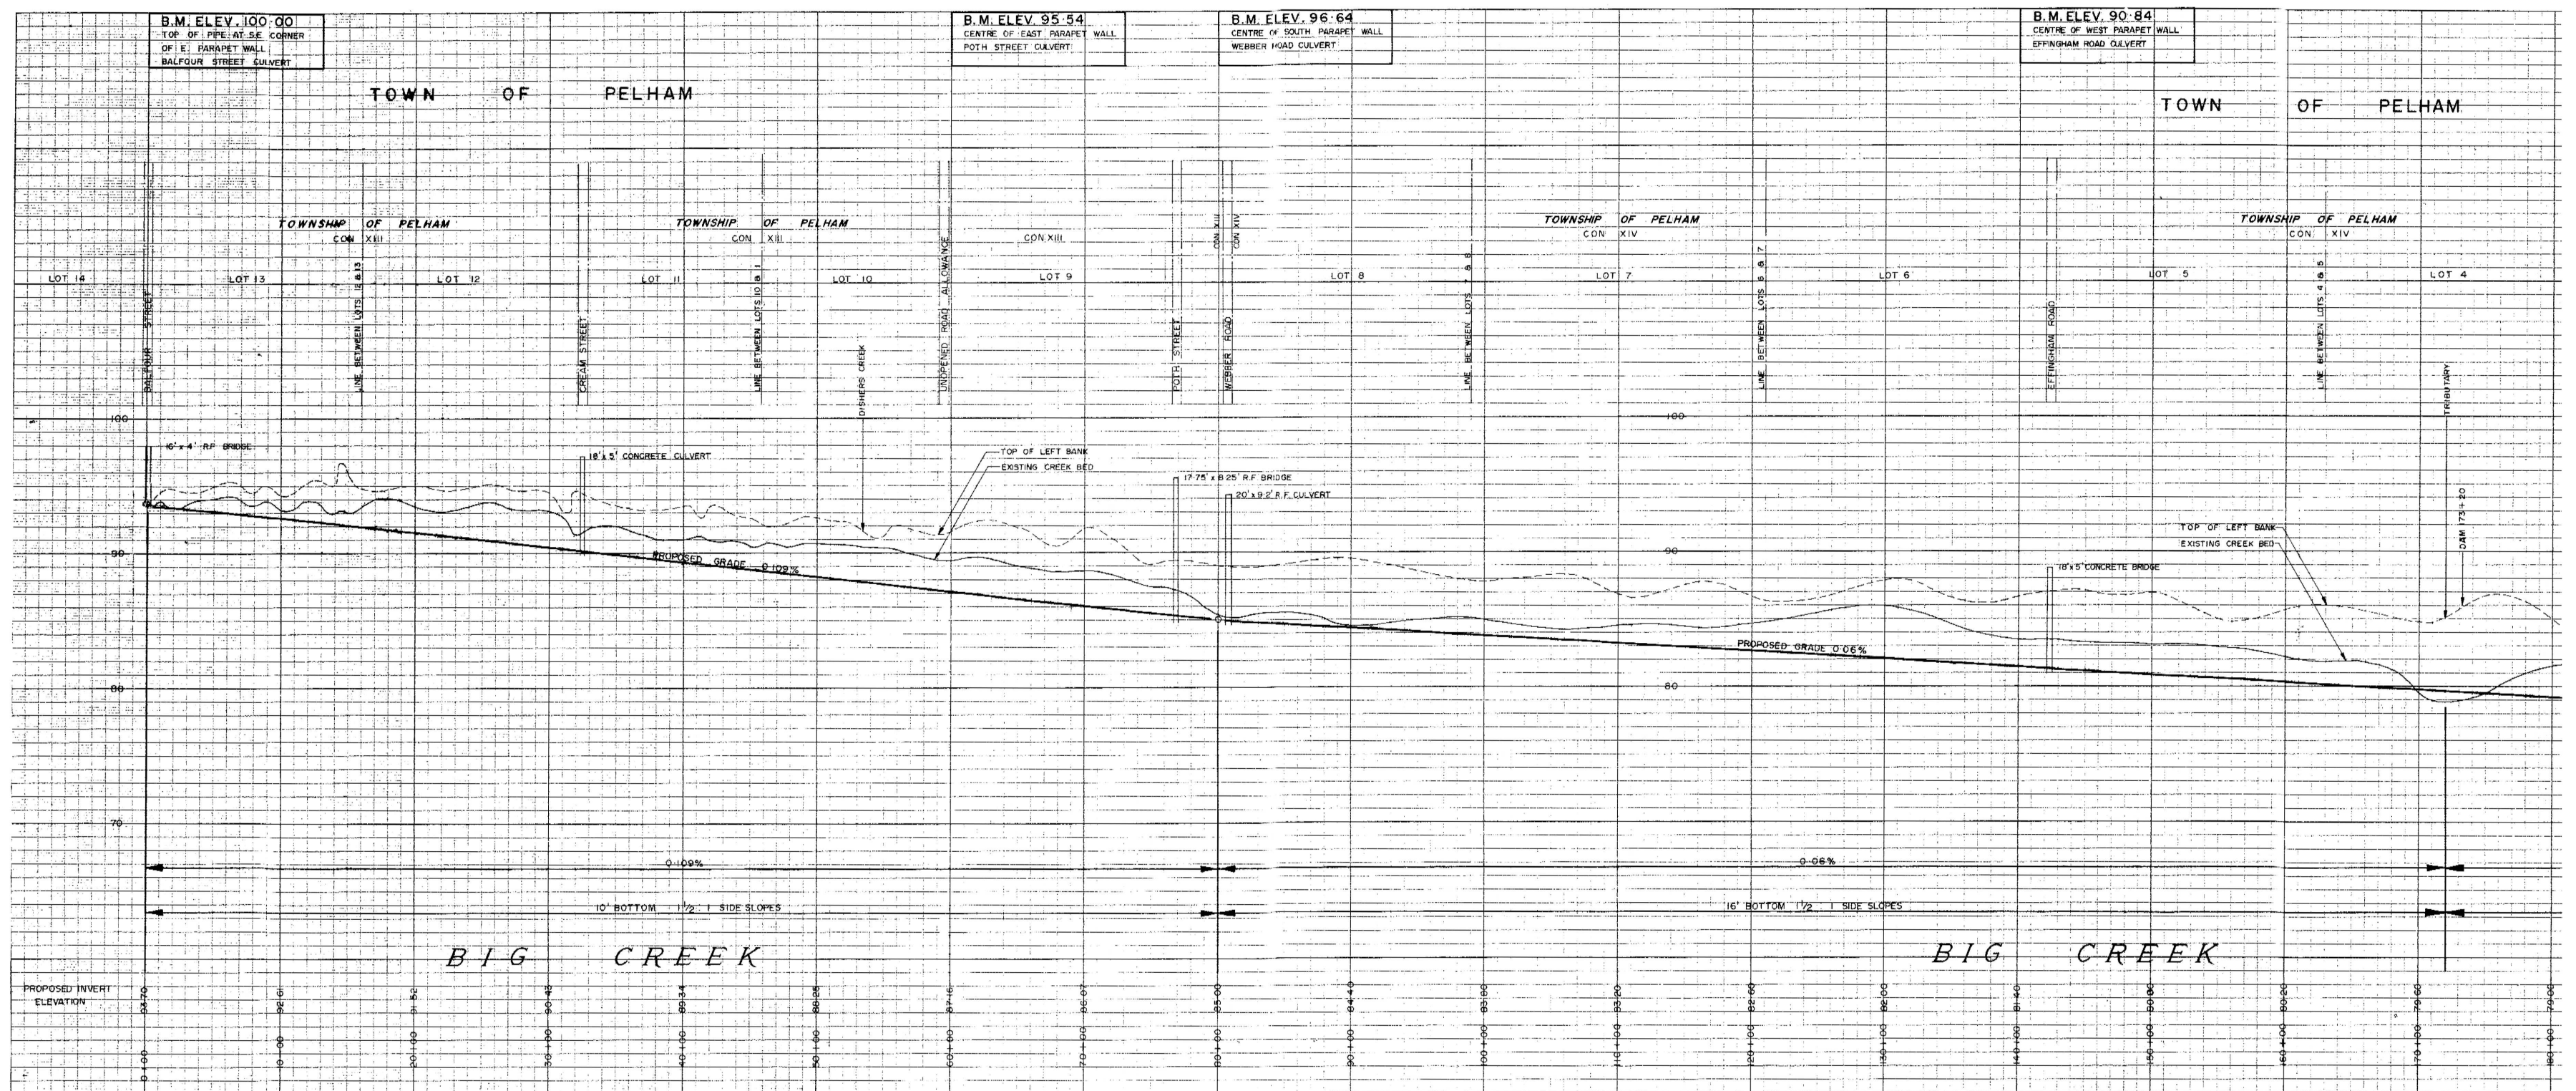


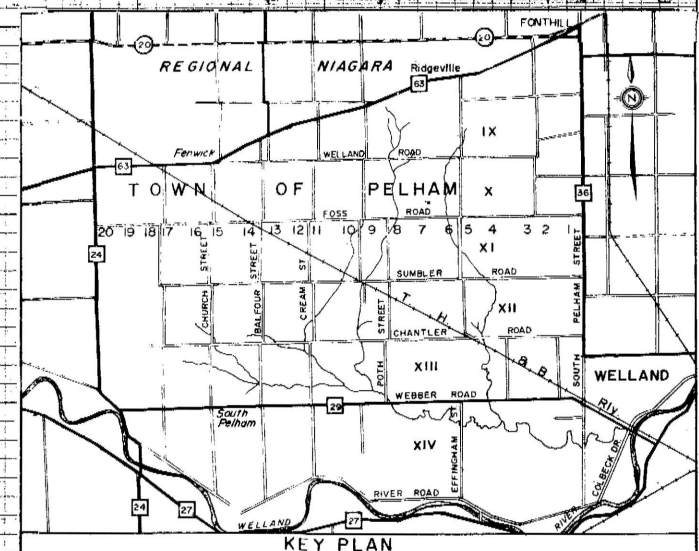

CONTRACT No. 431
W.P. No. 935/431

STN	BOTTOM SEES
D+00 - BD+00	10' 1/2" 1
BD+00 - 72+00	10' 1/2" 1
72+00 - WELLAND	10' 1/2" 1

TYPICAL CROSS SECTION
N.T.S.

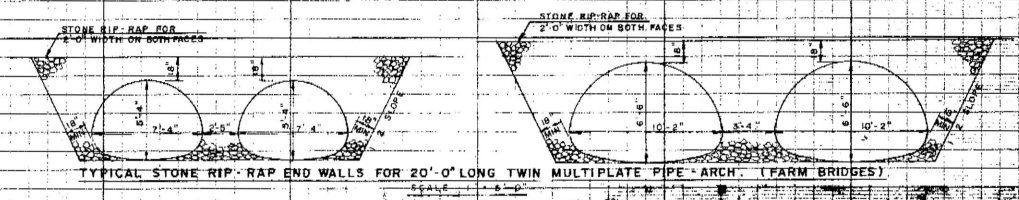

Wilfred J. Smith & Associates Ltd.
CONSULTING ENGINEERS
100 CENTRE ST. CANTONMENT, ONT. - TELEPHONE 438-8888

**TOWN OF PELHAM
BIG CREEK DRAIN**

DATE: NOV. 1971
BY: [Signature]
SCALE: 1" = 100' - 1" = 100'