
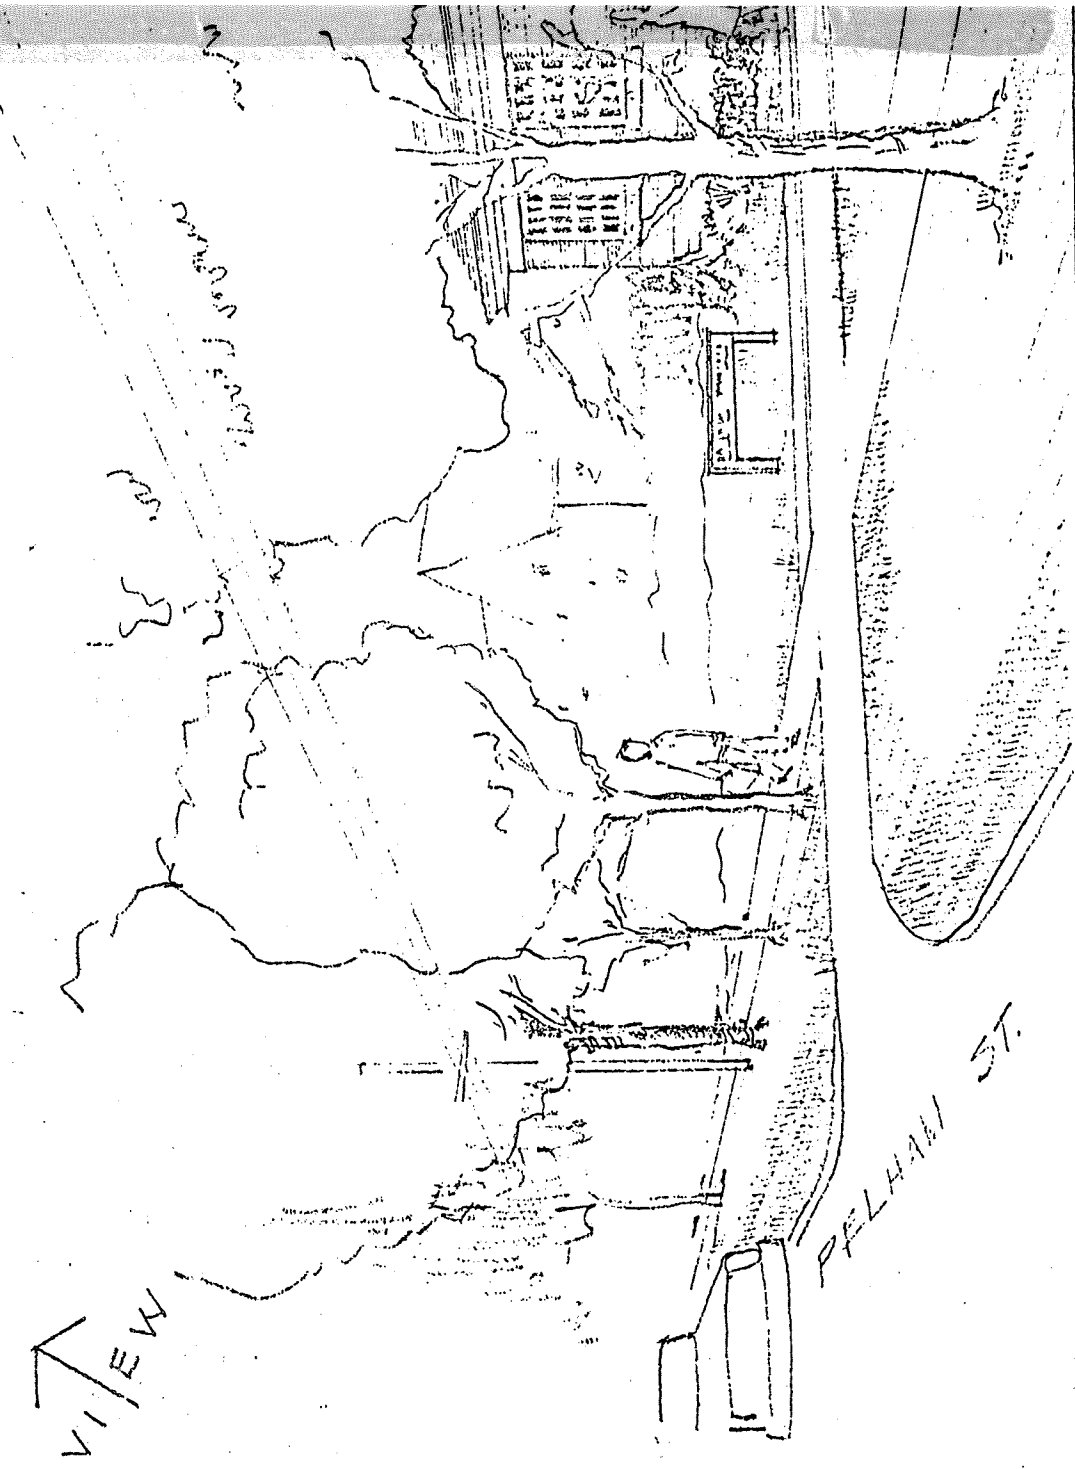


2. FORSYTHIA X INTERMEDIA SPECIOSISSIMA
3. SPIREA X VANHOUTEI
4. PRUNUS TRILOBA MULTIPLEX

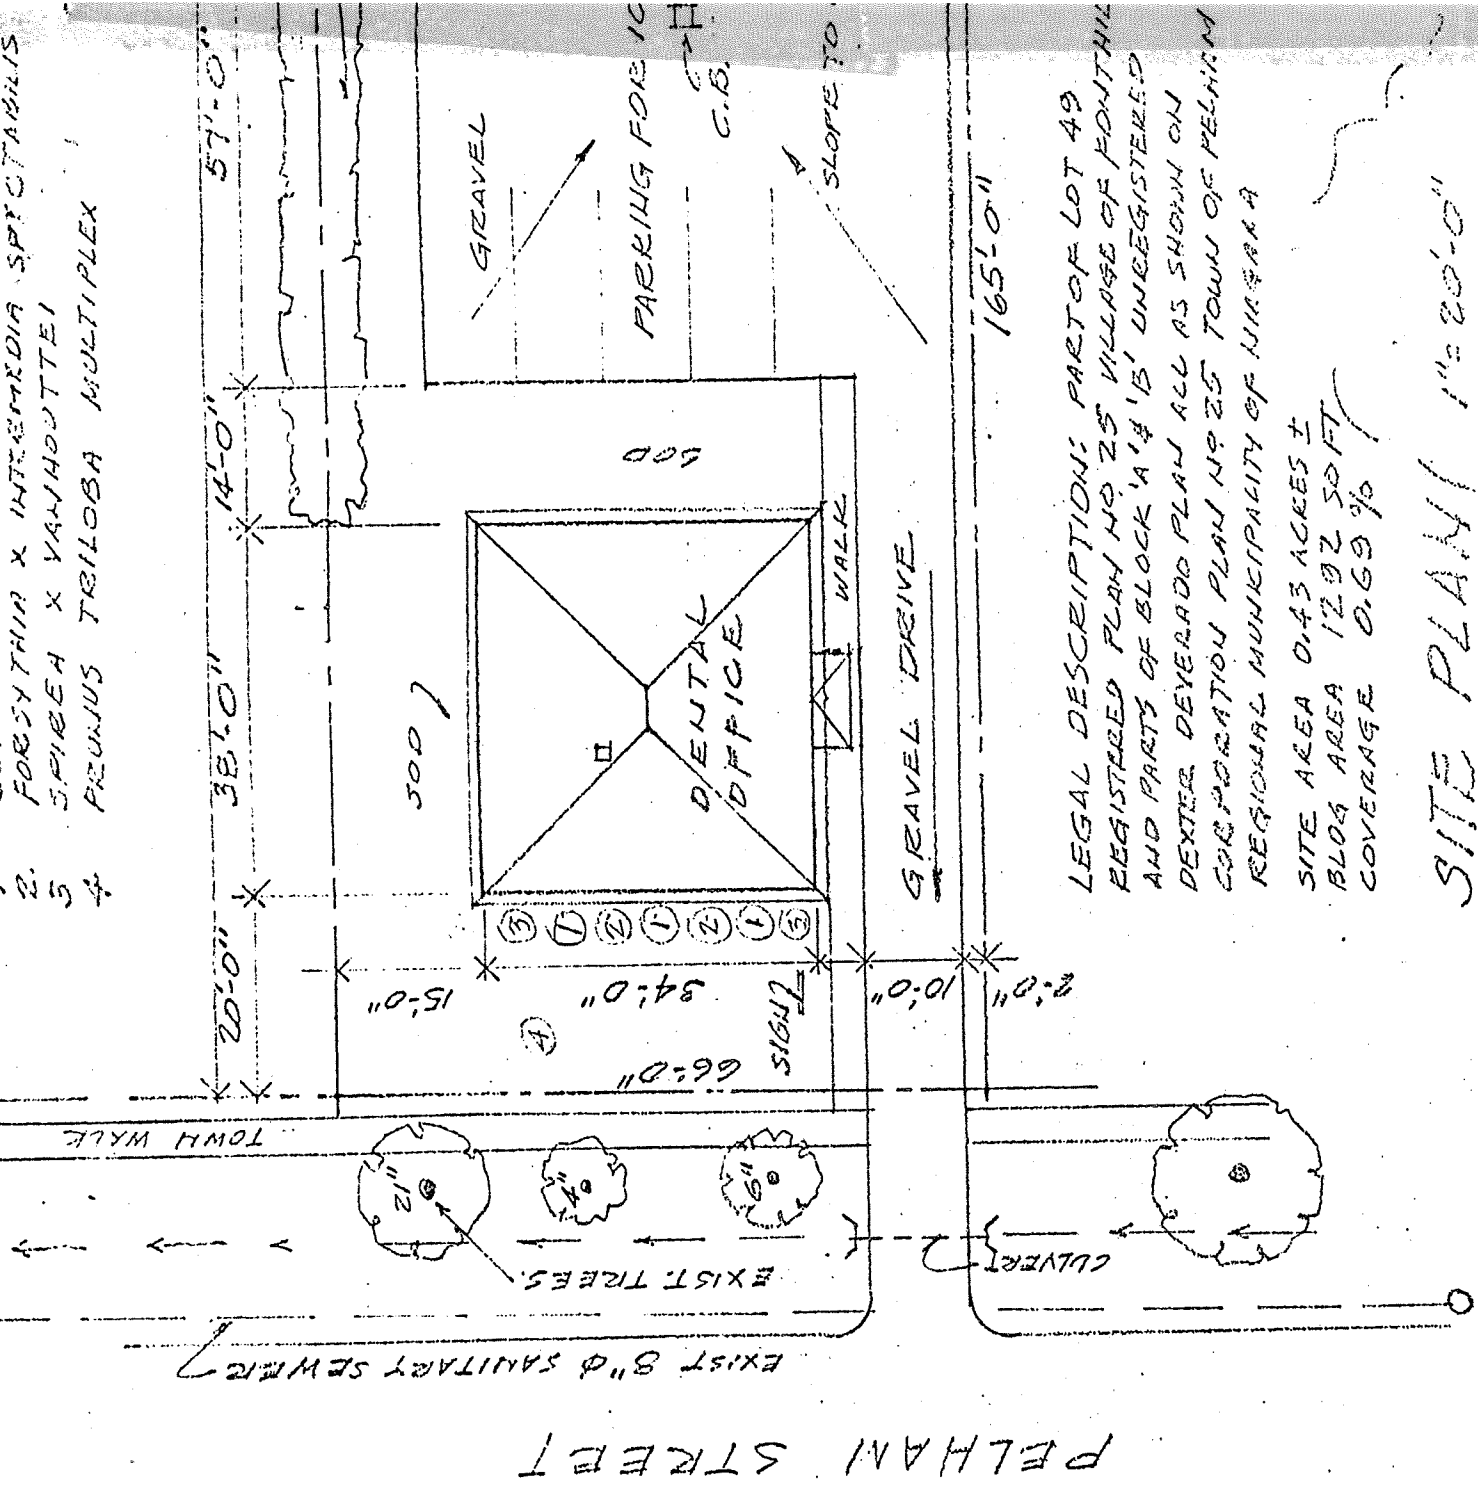


SCHEDULE "B"

260'-0"

PROPERTY LINE

NW OF EXIST. TREES TO REMAIN

6000 GAL
DRAINAGE
PARKING RUN-OFF

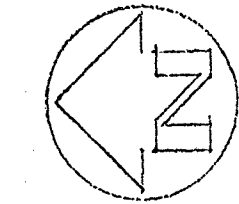

16'-0"


95'-0"

47.19' N 10 17' E 35.31'

1.8'

1.8'

1.8'

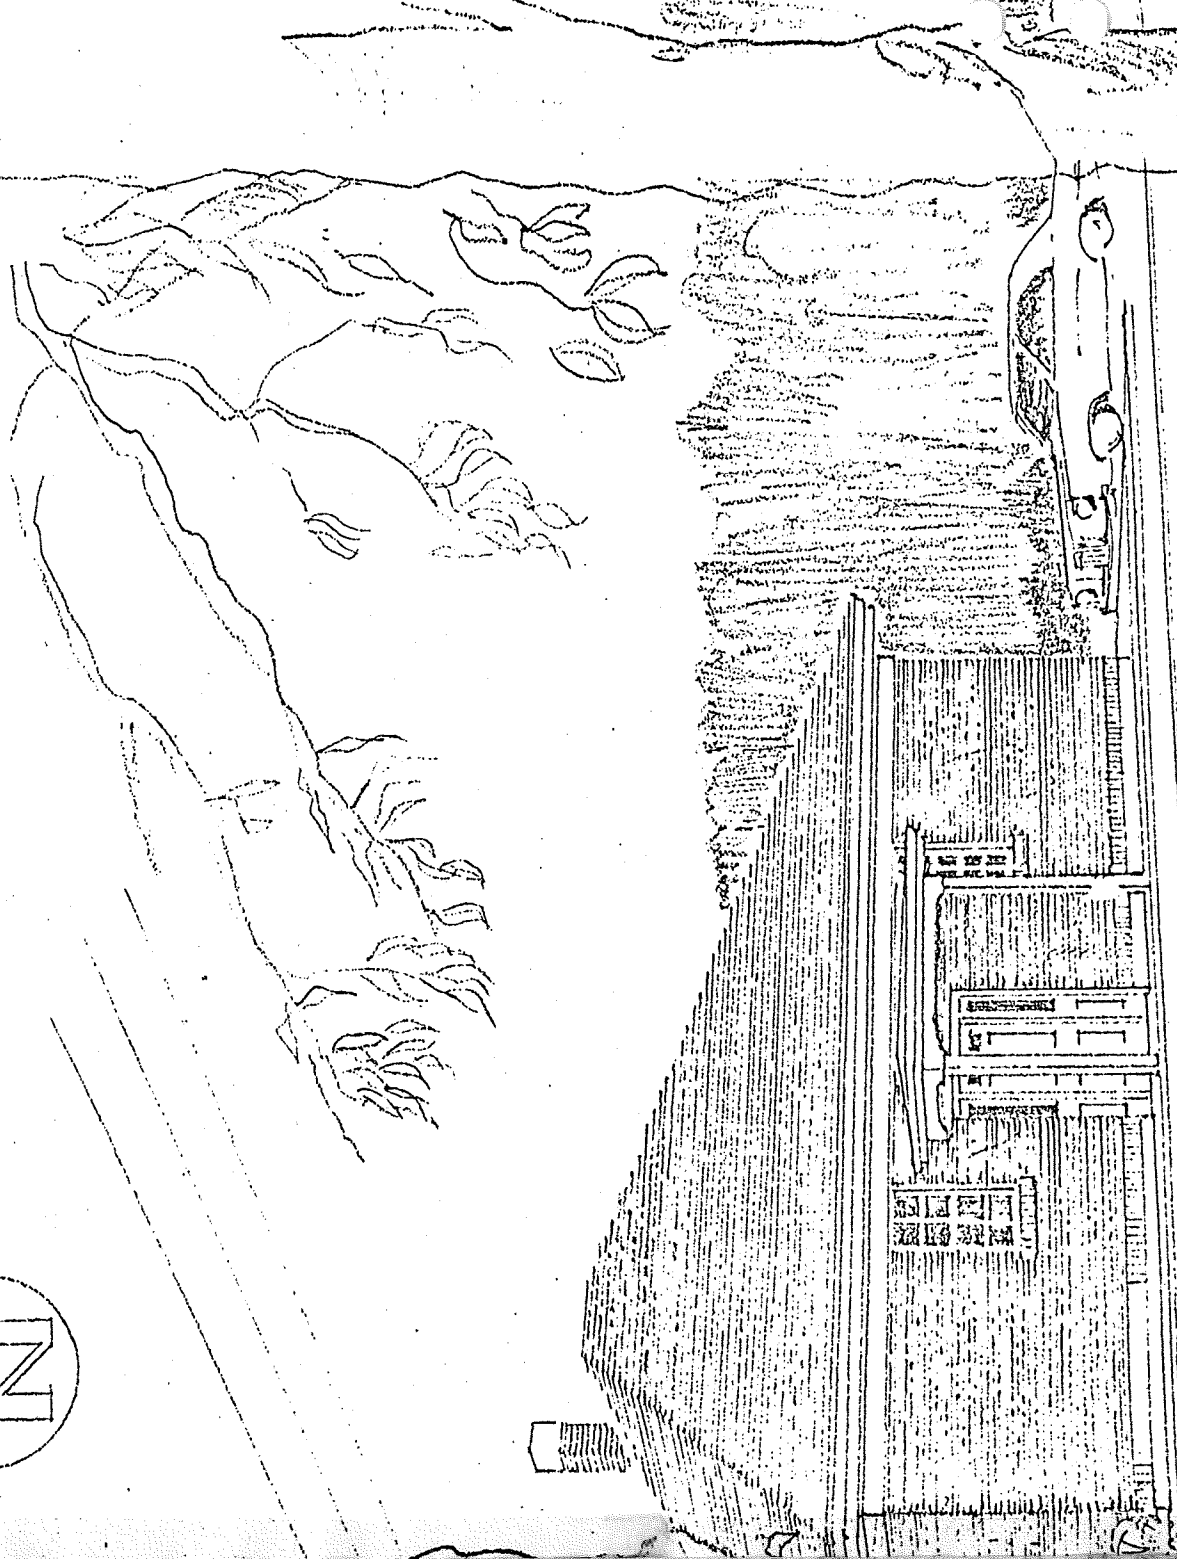

DENTAL OFFICE
DR. J. F. JEFFES
IRVINE T. GRIFFITH
ARCHITECT