
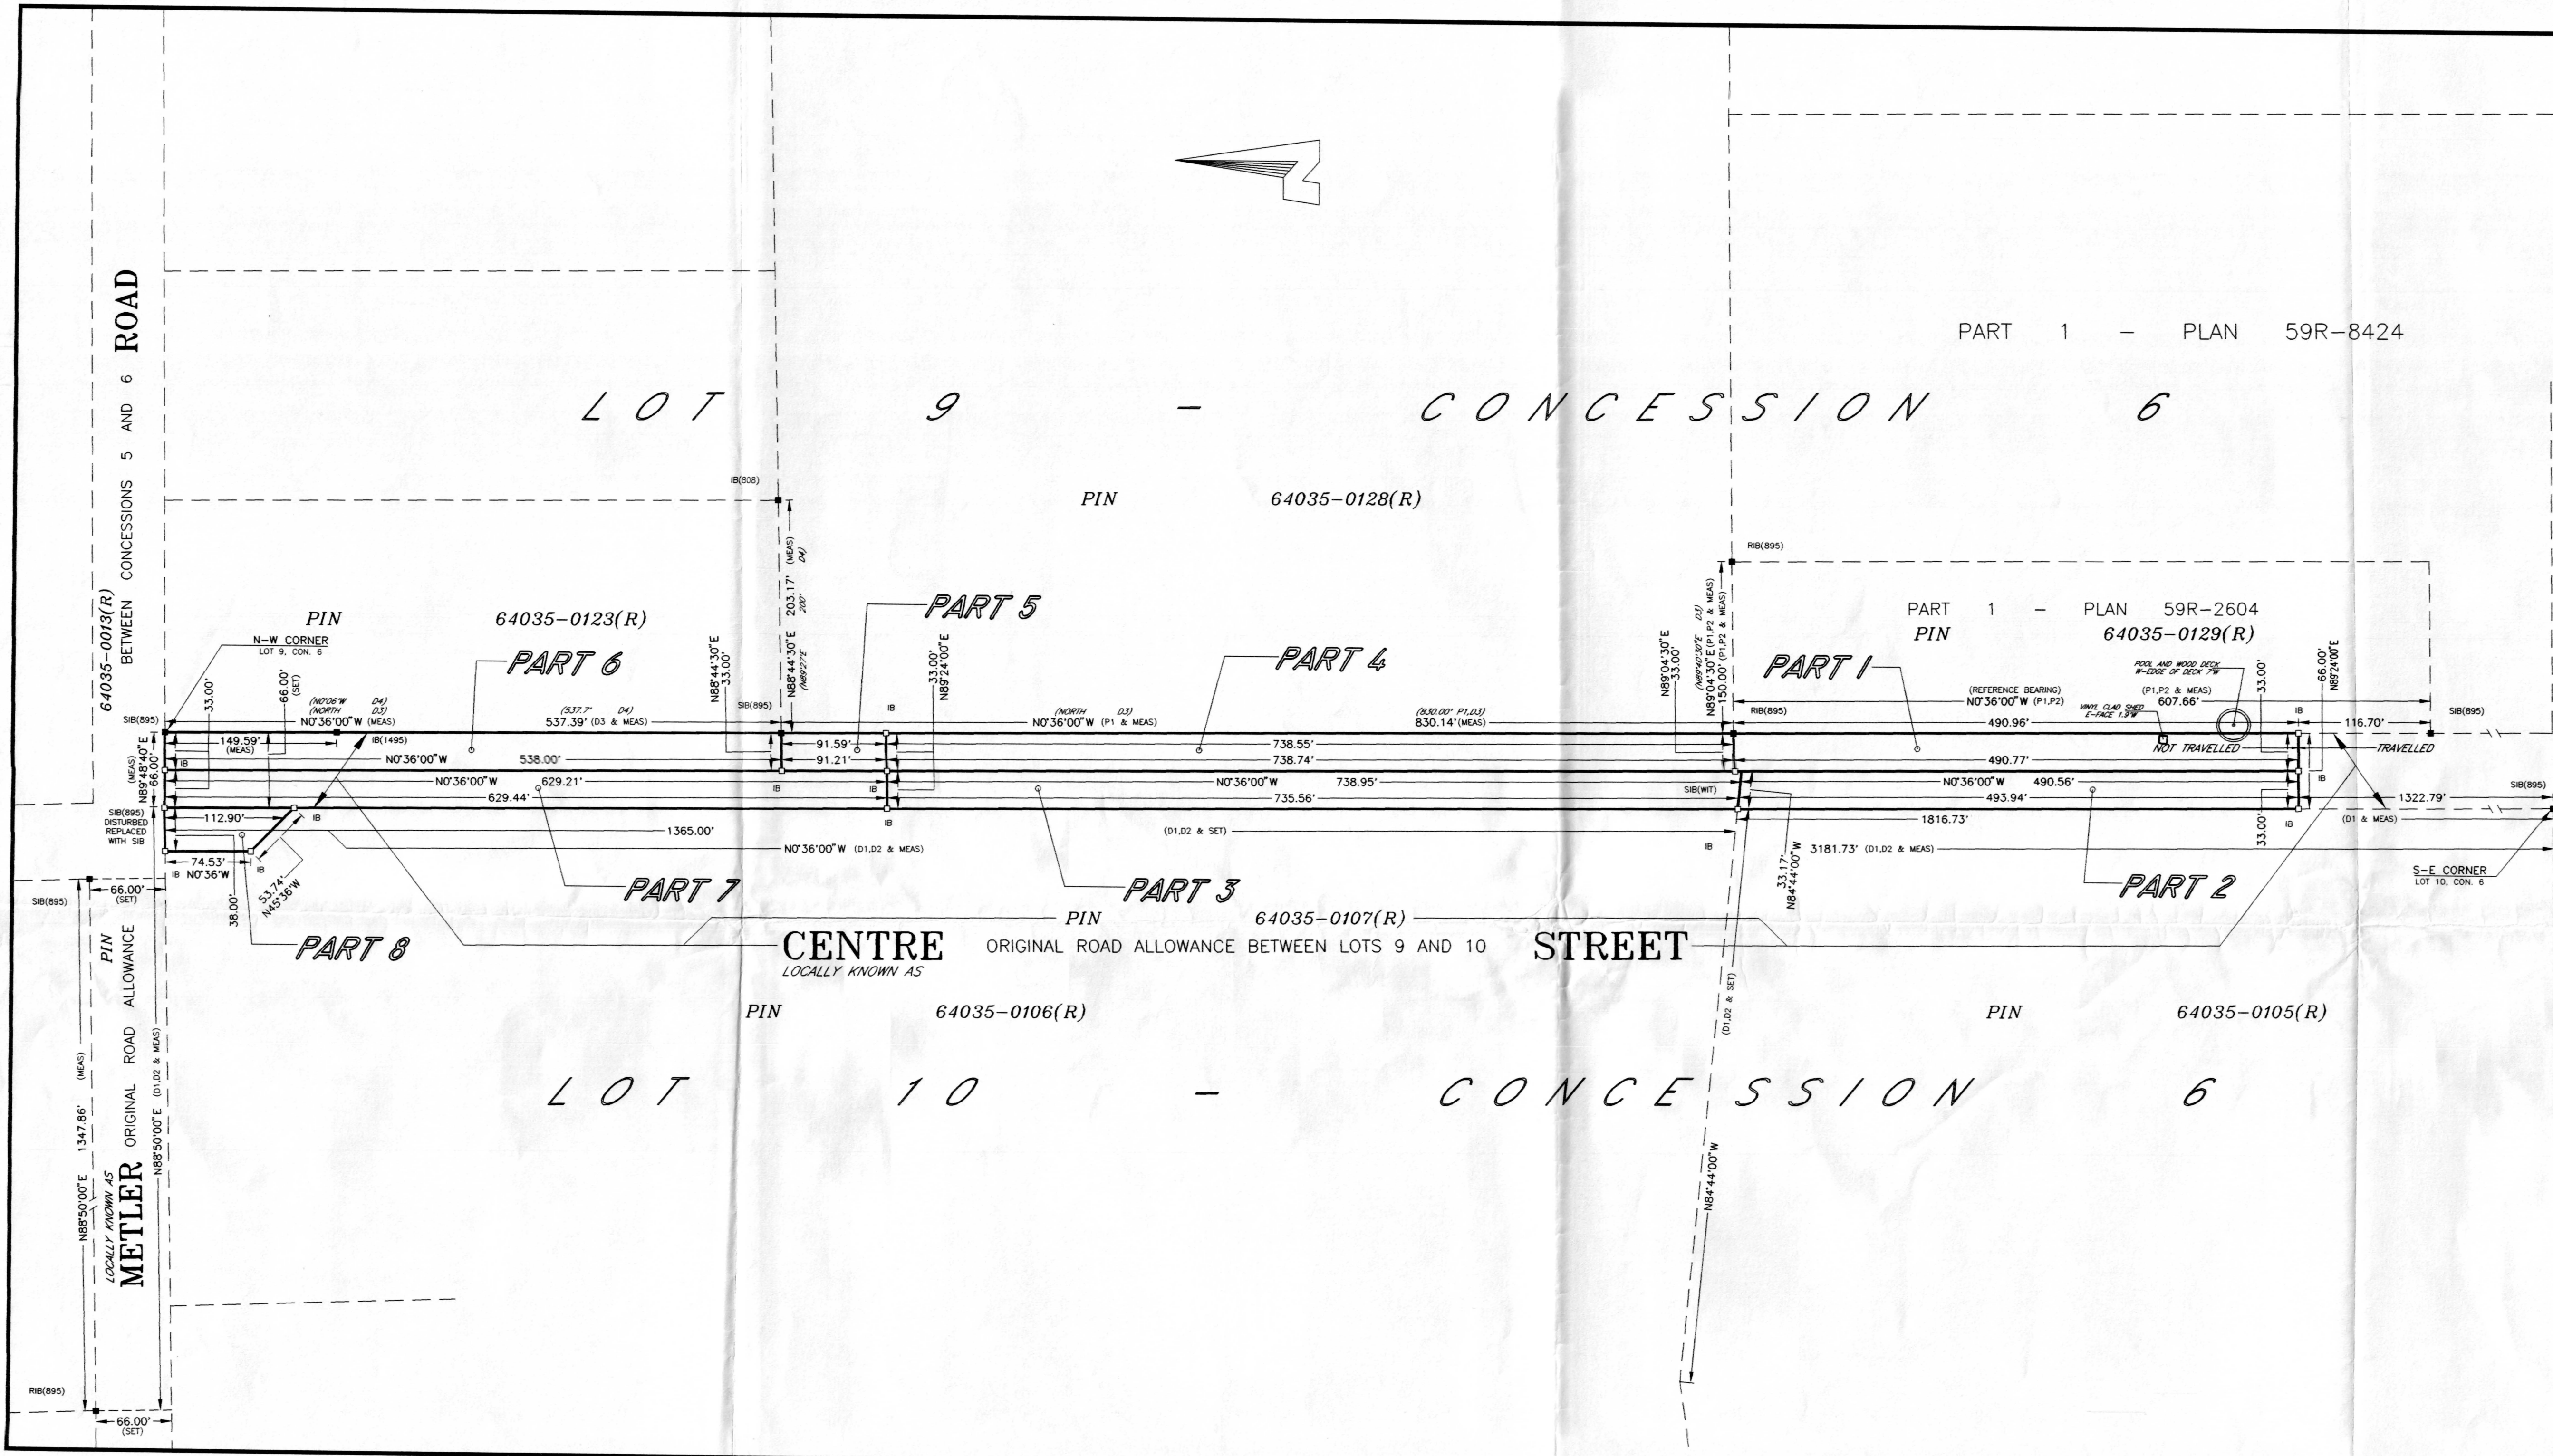
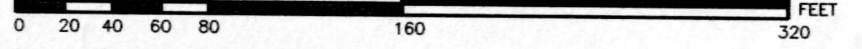


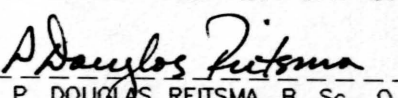

I REQUIRE THIS PLAN TO BE DEPOSITED UNDER THE REGISTRY ACT.		PLAN 59R-10631 RECEIVED AND DEPOSITED
DATE MARCH 15, 1999	DATE MARCH 15, 1999	
 P. DOUGLAS REITSMA, B. Sc., O.L.S.		AM BERTRAND ASSISTANT DEPUTY LAND REGISTRAR FOR THE REGISTRY DIVISION OF NIAGARA SOUTH(59)
SCHEDULE		
PART	LOCATION	PIN
1	PART OF THE ROAD ALLOWANCE BETWEEN LOTS 9 AND 10 - CONCESSION 6 TOWNSHIP OF PELHAM NOW IN THE TOWN OF PELHAM	PIN 64035-0107(R)
2		
3		
4		
5		
6		
7		
8	PART OF LOT 10 CONCESSION 6 TOWNSHIP OF PELHAM NOW IN THE TOWN OF PELHAM	PIN 64035-0106(R)
PARTS 1, 2, 3, 4, 5, 6 & 7: PART OF PIN 64035-0107(R) PART 8: PART OF PIN 64035-0106(R)		
PLAN OF SURVEY OF PART OF LOT 10 AND PART OF THE ROAD ALLOWANCE BETWEEN LOTS 9 AND 10 CONCESSION 6 TOWNSHIP OF PELHAM NOW IN THE TOWN OF PELHAM REGIONAL MUNICIPALITY OF NIAGARA SCALE 1" = 80'		
 P. DOUGLAS REITSMA ONTARIO LAND SURVEYOR		
NOTES BEARINGS ARE ASTRONOMIC AND ARE REFERRED TO THE EASTERLY LIMIT OF CENTRE STREET AS SHOWN ON PLAN 59R-8424 ON A COURSE OF N0°36'00"W. DENOTES SURVEY MONUMENT FOUND SIB SURVEY MONUMENT SET SSIB STANDARD IRON BAR IB SHORT STANDARD IRON BAR OP IRON BAR CP CONCRETE PIN RIB ROUND IRON BAR IP IRON PIPE MEAS MEASURED WIT WITNESS OU ORIGIN UNKNOWN N/S/E/W NORTH/SOUTH/EAST/WEST NKA NOW KNOWN AS P1 DEPOSITED PLAN 59R-8424 P2 DEPOSITED PLAN 59R-2604 D1 INSTRUMENT No 406825 D2 INSTRUMENT No 596235 D3 INSTRUMENT No 654058 D4 INSTRUMENT No 713834 759 C. J. CLARKE, O.L.S. 808 L. N. MYERS, O.L.S. 895 D. A. LANE, O.L.S.		
IMPERIAL NOTE DISTANCES SHOWN ON THIS PLAN ARE IN FEET AND CAN BE CONVERTED TO METRES BY MULTIPLYING BY 0.3048.		
SURVEYOR'S CERTIFICATE I CERTIFY THAT: 1) THIS SURVEY AND PLAN ARE CORRECT AND IN ACCORDANCE WITH THE SURVEYS ACT, THE SURVEYORS ACT AND THE REGISTRY ACT AND THE REGULATIONS MADE UNDER THEM; 2) THE SURVEY WAS COMPLETED ON THE 12th DAY OF MARCH, 1999. DATE MARCH 15, 1999  P. DOUGLAS REITSMA, B. Sc., O.L.S.		
P. D. REITSMA SURVEYING LTD. 203 EAST MAIN STREET (Upper) WELLAND ONTARIO L3B-3W7 (905) 735-7841 DRAWN BY: D. H. T. DISK: CIVIL 182 DWG: 99003 FILE No: 99-3		