
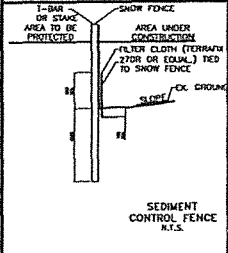
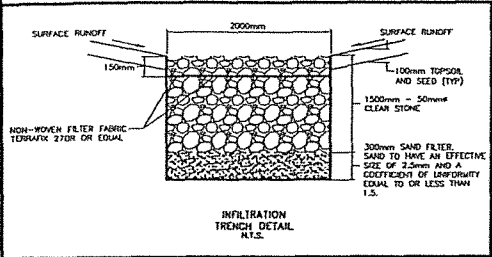


SCHEDULE "A"


LEGAL DESCRIPTION

Part Lot 4, Concession 7, Town of Pelham, formerly Township of Pelham, Regional Municipality of Niagara, designated as Part 3 on Plan 59R-11704 and being all of PIN 64035-0336 (R).

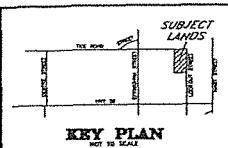

NOTES:

- SOILS ARE OF THE FONTHILL SERIES, SURFACE (200mm TO 250mm); SANDY LOAM TO GRAVELLY SANDY LOAM, SUBSURFACE (GREATER THAN 1m); GRAVELLY TO LOAMY SAND.
- BEDROCK ELEVATION APPROX. 149m (DEPTH TO BEDROCK GREATER THAN 100m).
- TEST BORE TO DEPTH OF 30m DID NOT ENCOUNTER FREE WATER GROUNDWATER DEPTH EXCEEDS 30m.
- SURFACE TREATMENT:
GRASSED AREAS:
-100mm TOPSOIL AND GRASS SEED
ASPHALT PARKING LOT:
-40mm H.B.3 ASPHALT
-50mm H.B.3 ASPHALT
-300mm DRAIN 'A'

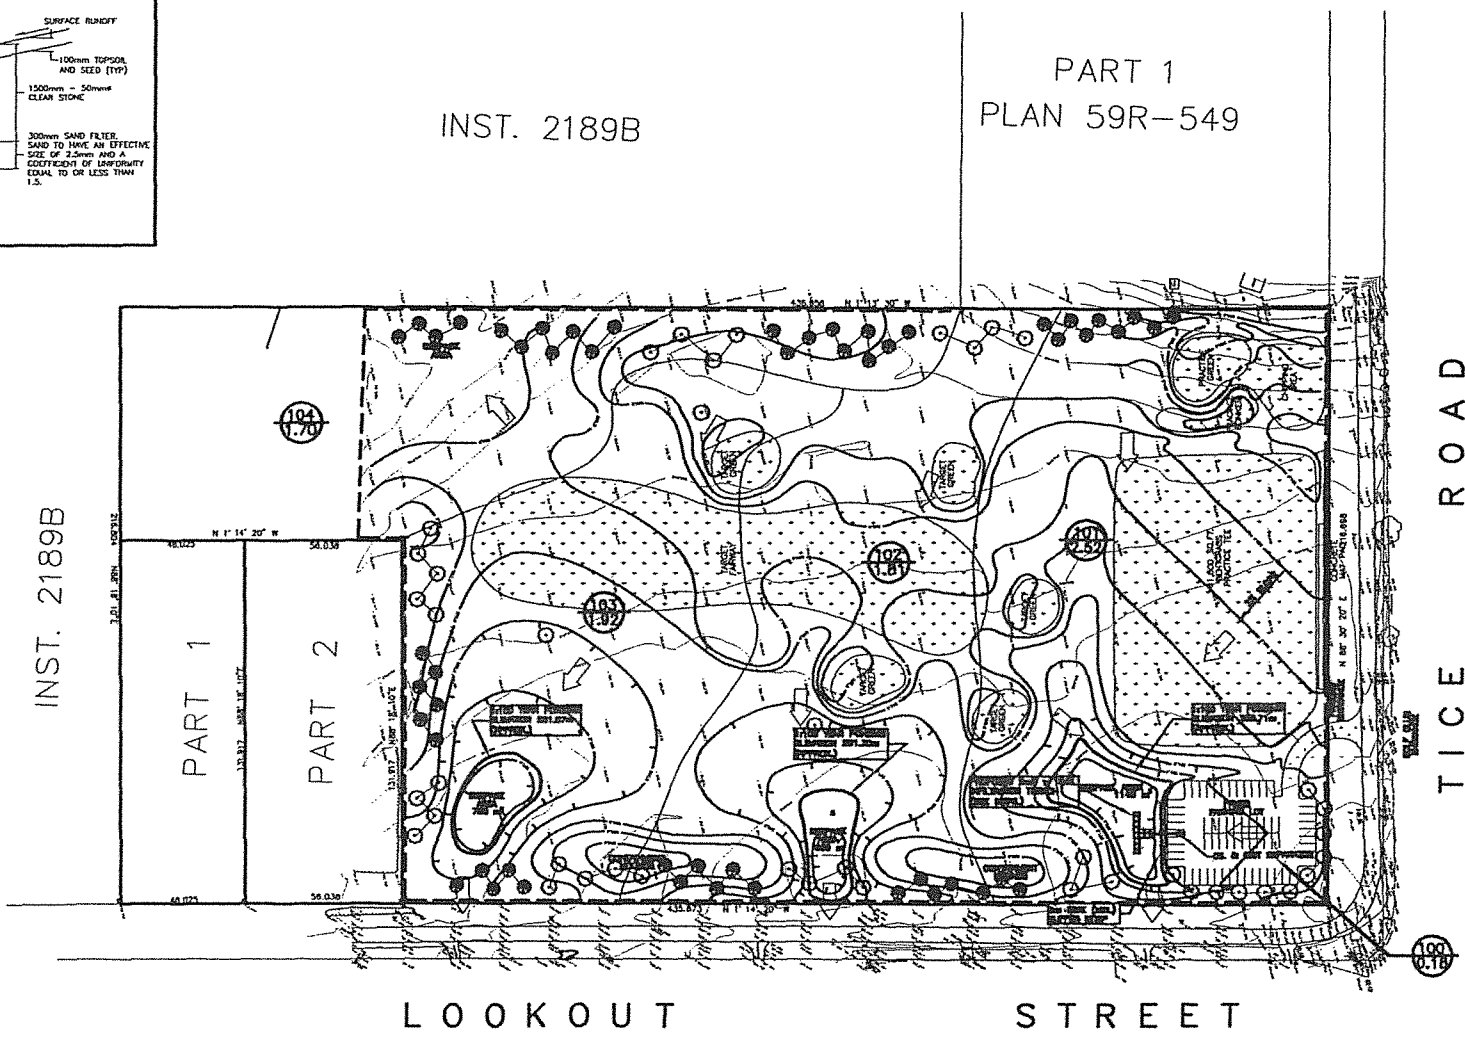


This is not a plan of survey.

SWM01 - SWM PLAN

LOOKOUT POINT COUNTRY CLUB LTD.

PART OF LOT 4 CONCESSION 7 BEING PART 3 REFERENCE PLAN 59R-11704

TOWN OF PELHAM REGIONAL MUNICIPALITY OF NIAGARA

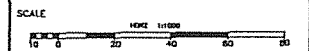

MEASUREMENTS SHOWN ON THIS PLAN ARE IN METRES AND CAN BE CONVERTED TO FEET BY DIVIDING BY 0.3048.

NOTES: THIS DRAWING IS PREPARED FROM SURVEYED AND CALCULATED INFORMATION. ALL MEASUREMENTS ARE IN METRES. DO NOT SCALE FROM THIS DRAWING.

REMARKS: ELEVATIONS SHOWN ARE GEODETIC.

CAUTION: THIS IS NOT A PLAN OF SURVEY AND SHALL NOT BE USED FOR TRANSACTION OR MORTGAGE PURPOSES.

LEGEND	DESCRIPTION
[Symbol]	EXISTING GROUND ELEVATION
[Symbol]	PROPOSED DRAINAGE DIRECTION
[Symbol]	DRAINAGE AREA ID
[Symbol]	DRAINAGE AREA (HA)
[Symbol]	WET FENCE
[Symbol]	CATCH BASIN
[Symbol]	MANHOLE
[Symbol]	WATER VALVE
[Symbol]	GAS VALVE
[Symbol]	LIGHT STANDARD
[Symbol]	HYDRO POLE
[Symbol]	CORRUGATED STEEL, PIPE
[Symbol]	UNDERGROUND HYDRO LINE
[Symbol]	UNDERGROUND GAS LINE
[Symbol]	UNDERGROUND BELL LINE
[Symbol]	WATERSHED
[Symbol]	SEWAGE TRENCH
[Symbol]	STONE TRENCH
[Symbol]	UNDERGROUND CABLE
[Symbol]	H.B.3 ASPHALT
[Symbol]	H.B.3 ASPHALT
[Symbol]	GRAVE PRACTICE FACILITY

UTILIZATION: LOCATION OF UNDERGROUND UTILITIES SHOWN WERE SUPPLIED BY THE OWNERS. ACCURACY OF THE EXISTENCE, LOCATION, SIZE, TYPE, ETC. OF THE UTILITY SHOULD BE MADE WITH THE PERTINENT AGENCY. ACCURATE LOCATION OF UTILITIES SHOULD BE VERIFIED BY FIELD LOCATES.

DATE	REVISION	APPROVAL
17/04/02	FOR COMMENT BY TOWN	J. COHEN
09/01/03	REVISED PER EARTH TECH COMMENTS	J. COHEN
13/06/03	REVISED TIE AND GREEN LOCATIONS	E. CHAIKA
18/06/03	ISSUED FOR CONSTRUCTION	J. COHEN

STORMWATER MANAGEMENT PLAN

AWS Engineers & Planners Corp.
74 DIVISION STREET
WELLAND, ON L3H 3Z7
PHONE (905) 714-4322 FAX (905) 714-4327

REVIEWED FOR CONFORMANCE TO TOWN OF PELHAM REQUIREMENTS
E. J. HODGE, P. ENG
DIRECTOR OF OPERATIONS

STORMWATER MANAGEMENT PLAN

SCHEDULE "B"


SCHEDULE "C"

PROPOSED GRADING PLAN

SITE PLAN
LOOKOUT POINT
COUNTRY CLUB LTD.

PART OF LOT 4
CONCESSION 7
BEING PART 3
REFERENCE PLAN 59R-11704

IN THE
TOWN OF PELHAM
SHERIDAN MUNICIPALITY OF NIAGARA

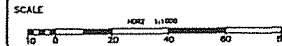

MEASUREMENTS
ALL MEASUREMENTS SHOWN ON THIS PLAN ARE IN METERS AND
SHALL BE CONSIDERED TO BE IN METERS UNLESS OTHERWISE NOTED.

NOTES
THIS SKETCH IS PREPARED FROM SURVEY AND CALCULATED
INFORMATION.
ALL MEASUREMENTS ARE IN METERS.
DO NOT SCALE FROM THIS DRAWING.

CONVENTIONS
ELEVATIONS HEREON ARE REDUCED

CAUTION
THIS IS NOT A PLAN OF SURVEY AND SHALL NOT BE
USED FOR TRANSACTION OR MORTGAGE PURPOSES.

SYMBOL	DESCRIPTION
—	EXISTING GROUND ELEVATION
—	PROPOSED ELEVATION
—	PROPOSED DRAINAGE DIRECTION
—	CATCH BASIN
—	MANHOLE
—	WATER VALVE
—	GAS VALVE
—	LIGHT STANDOFF
—	HYDRO PILE
—	CORRUGATED STEEL PIPE
—	OVERHEAD WIRE LINE
—	UNDERGROUND GAS LINE
—	UNDERGROUND WEL LINE
—	WATERMAIN
—	SANITARY SEWER
—	STORM SEWER
—	UNDERGROUND CABLE
—	GRAVE SURFACE
—	PRACTICE FACILITY FEATURES
—	RE-1
—	GRAVE "A" ON TONNAGE R270
—	PROPOSED DECORATIVE TREE
—	PROPOSED CONTOUR LINE

UTILITIES
LOCATION OF UNDERGROUND UTILITIES SHOWN WERE SUPPLIED BY THE
VARIOUS AGENCIES. VERIFICATION OF THE EXISTENCE, LOCATION, SIZE,
TYPE, ETC. OF THE UTILITIES SHOULD BE MADE WITH THE PERTINENT AGENCY.
APPROXIMATE LOCATION OF UTILITIES SHOULD BE VERIFIED BY FIELD LOCATES.

DATE	REVISION	APPROVAL
17/08/02	FOR COMMENT BY TOWN	J. COULIN
09/01/03	REVISED PER EARTH TECH COMMENT	J. COULIN
17/01/03	REVISED PARKING ENTRANCE	J. COULIN
13/08/03	REVISED TREE AND VEGETATION	E. CHAIKA
18/08/03	ISSUED FOR CONSTRUCTION	J. COULIN

PROPOSED GRADING

AWB Engineers & Planners Corp.
78 DIVISION STREET
PHONE (905) 714-4322 FAX (905) 714-4327

REVIEWED FOR CONFORMANCE TO
TOWN OF PELHAM REQUIREMENTS

L. J. HODGE, P. ENG.
DIRECTOR OF OPERATIONS

DATE


INST. 2189B

PART 1
PLAN 59R-549


INST. 2189B

LOOKOUT STREET

PART 3
INST. NO. 112754

PART 1

PART 2

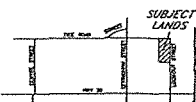

KEY PLAN

ZONING








SECTION A-A

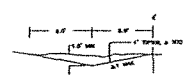

TYPICAL SWALE

NOTES:

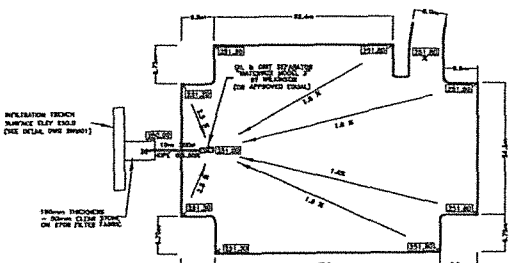

PARKING LOT GRADING AND LAYOUT DETAIL

1:500

SCHEDULE "D"

COST ESTIMATES FOR FACILITIES AND WORKS

<u>Item</u>	<u>Cost Estimate</u>
1. Site Grading and Preparation, Paving, Landscaping, Site Drainage and Storm Sewers	\$175,000.00
2. Other Works or Services - oil/grit separator	<u>8,000.00</u>
Total On-Site Works	\$183,000.00

In accordance with Clause 12(a) of this Agreement, the amount of the deposit shall be Sixty Thousand Dollars (\$60,000.00)