



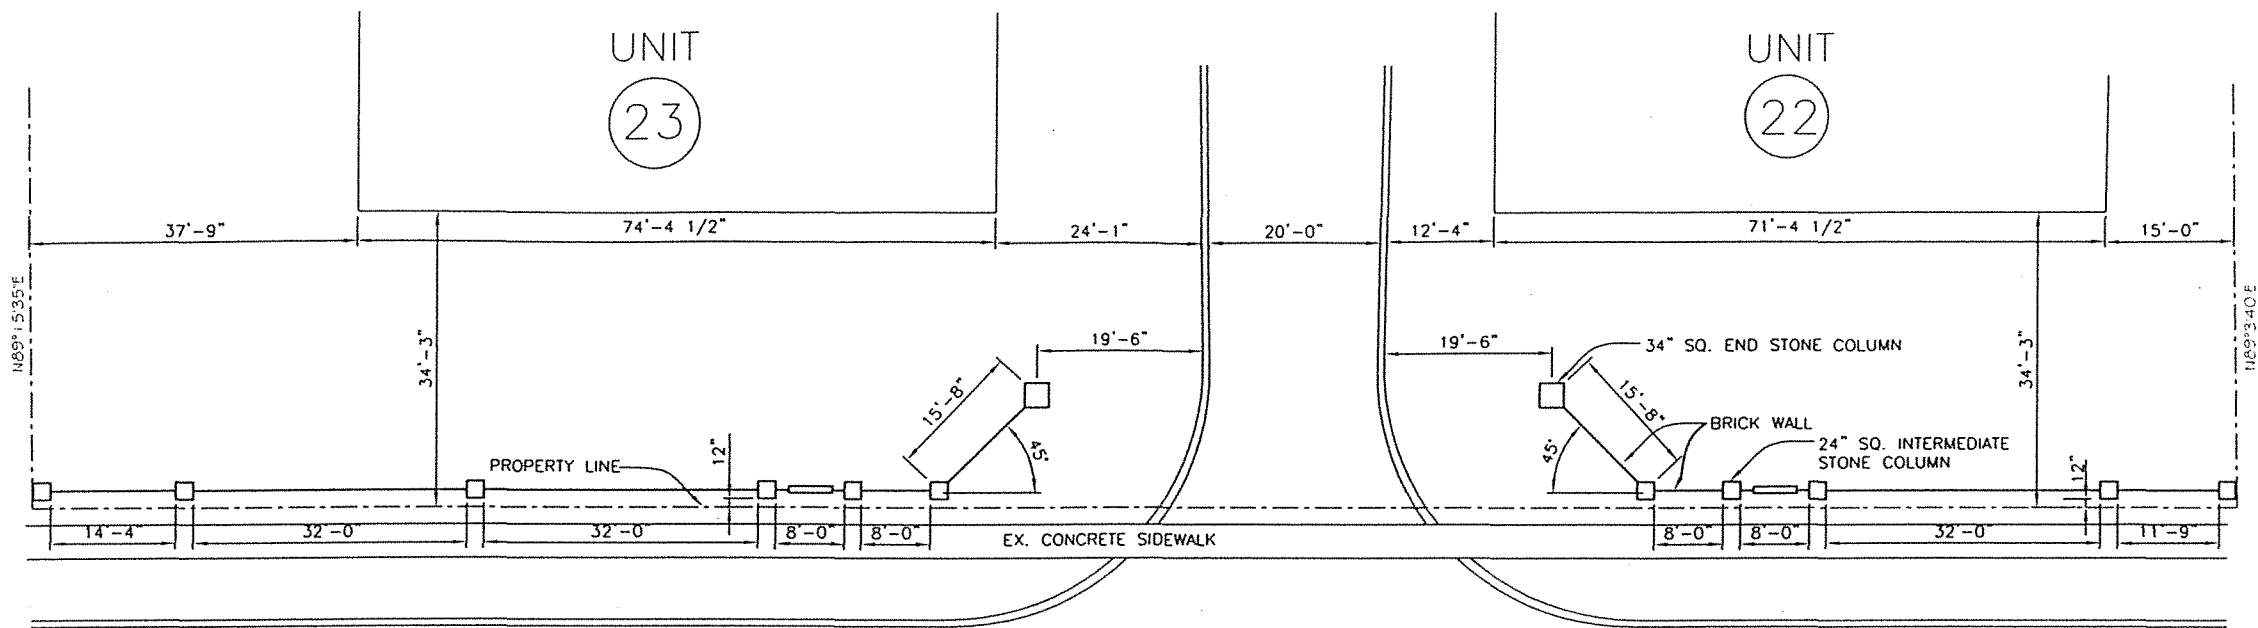

PELHAM STREET

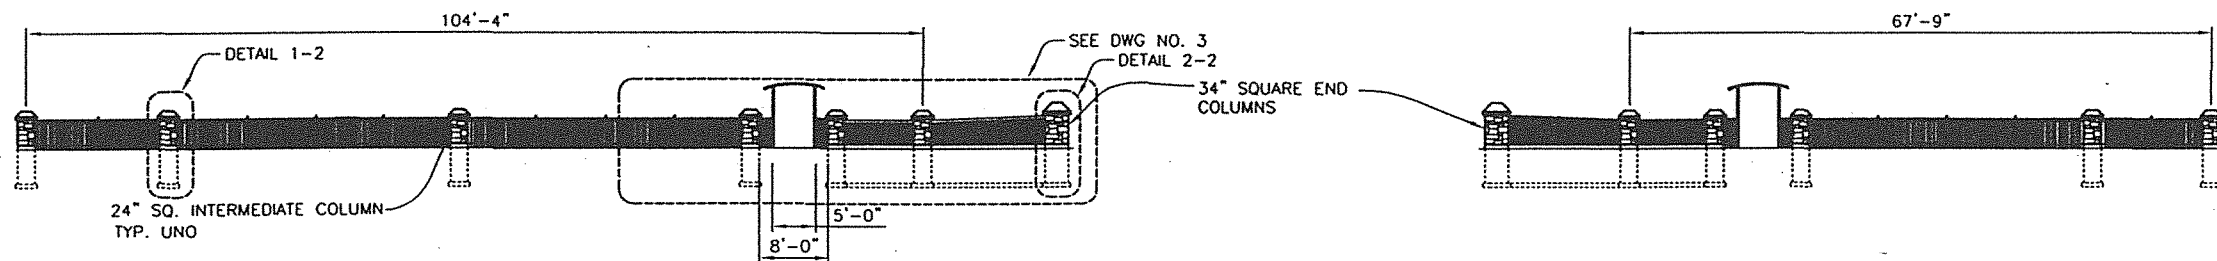

PLAN & PROFILE

PLAN & PROFILE

DRAWN BY: FRANK A.

DATE: JUNE 30, 2004


DWG NO. 1




411 GLENDALE AVE. UNIT 1 B
ST. CATHARINES, ON, L2P 3Y1



SCHEDULE 'A'
TO BY-LAW NO. 2597 (2004)

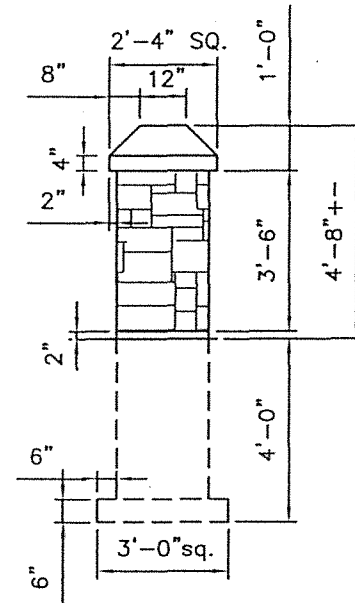

COLUMN DETAIL 1-2
11 INTERMEDIATE COLUMNS REQ'D

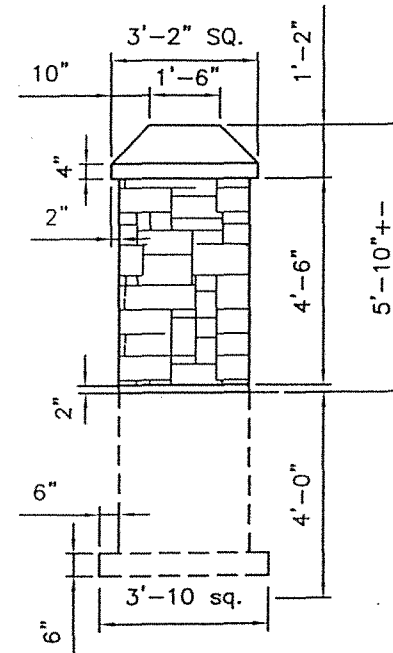

COLUMN DETAIL 2-2
2 END COLUMNS REQ'D

DETAILS


COLUMN DETAILS

DRAWN BY: FRANK A.
DATE: JUNE 30, 2004
DWG NO. 2



411 GLENDALE AVE. UNIT 1-B
ST. CATHARINES, ON. L2P 3Y1



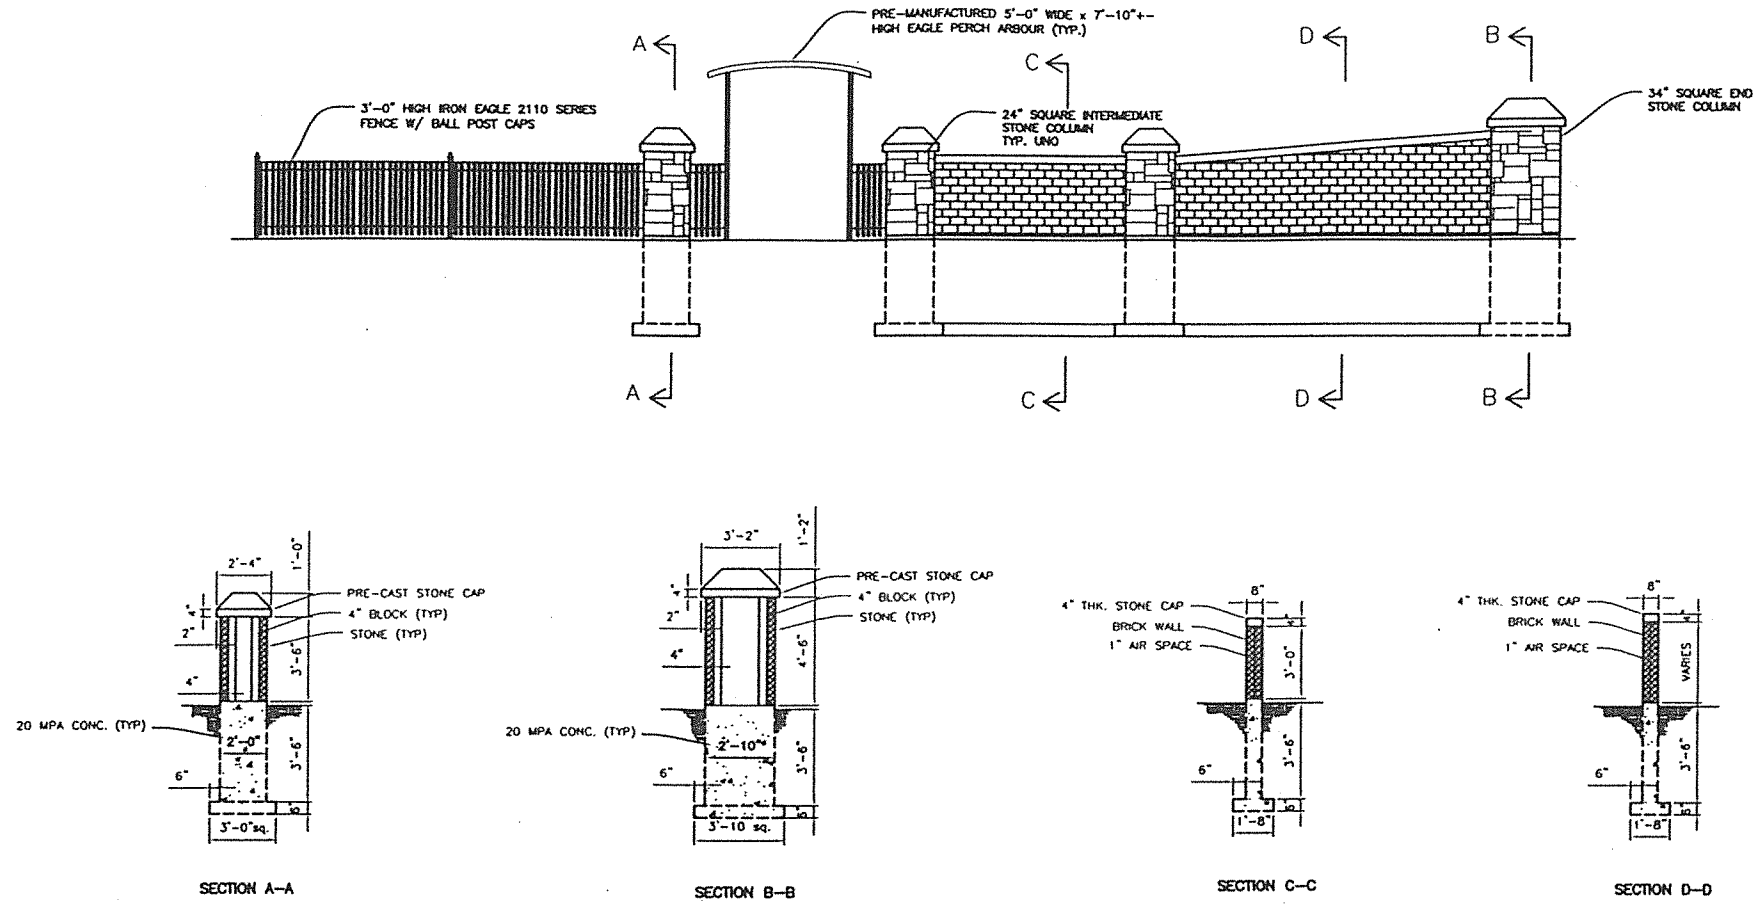

SECTION VIEWS

SECTIONS

DRAWN BY: FRANK A.

DATE: JUNE 30, 2004

DWG NO. 3



411 GLENDALE AVE. UNIT 1-B
ST. CATHARINES, ON. L2P 3Y1