

SCHEDULE "B"



SURVEY AND TOPOGRAPHICAL PLAN OF PART OF LOT 32 ON THE EAST SIDE OF SOUTH PELHAM STREET PLAN 28 FOR THE VILLAGE OF Fonthill, NOW IN THE TOWN OF PELHAM REGIONAL MUNICIPALITY OF NIAGARA SCALE 1"=10'-0" 1973 DONE BY CLARKE AND LANE ONTARIO LAND SURVEYORS WELAND, ONTARIO

BENCH MARK
ELEV. 705.76 TOP EAST NUT HYDRANT BONNET REFERRED TO TOWN OF PELHAM S.M. #19 - NORTH BOLT TOP HYDRANT AT N.W. CORNER OF PELHAM STREET AND HIGHWAY #20 ELEV. 710.08

NOTE - BEARINGS HEREON ARE REFERRED TO THE EASTERLY LIMIT OF SOUTH PELHAM STREET HAVING A BEARING OF NORTH.

1"=10'-0" DENOTES 1"=10'-0" LONG
1"=10'-0" DENOTES 1"=10'-0" LONG
F.F. FOUND


EXISTING GRADES
NEW GRADES
EXISTING INTERPOLATED GRADE CONTOUR LINE
NEW GRADE CONTOUR LINE

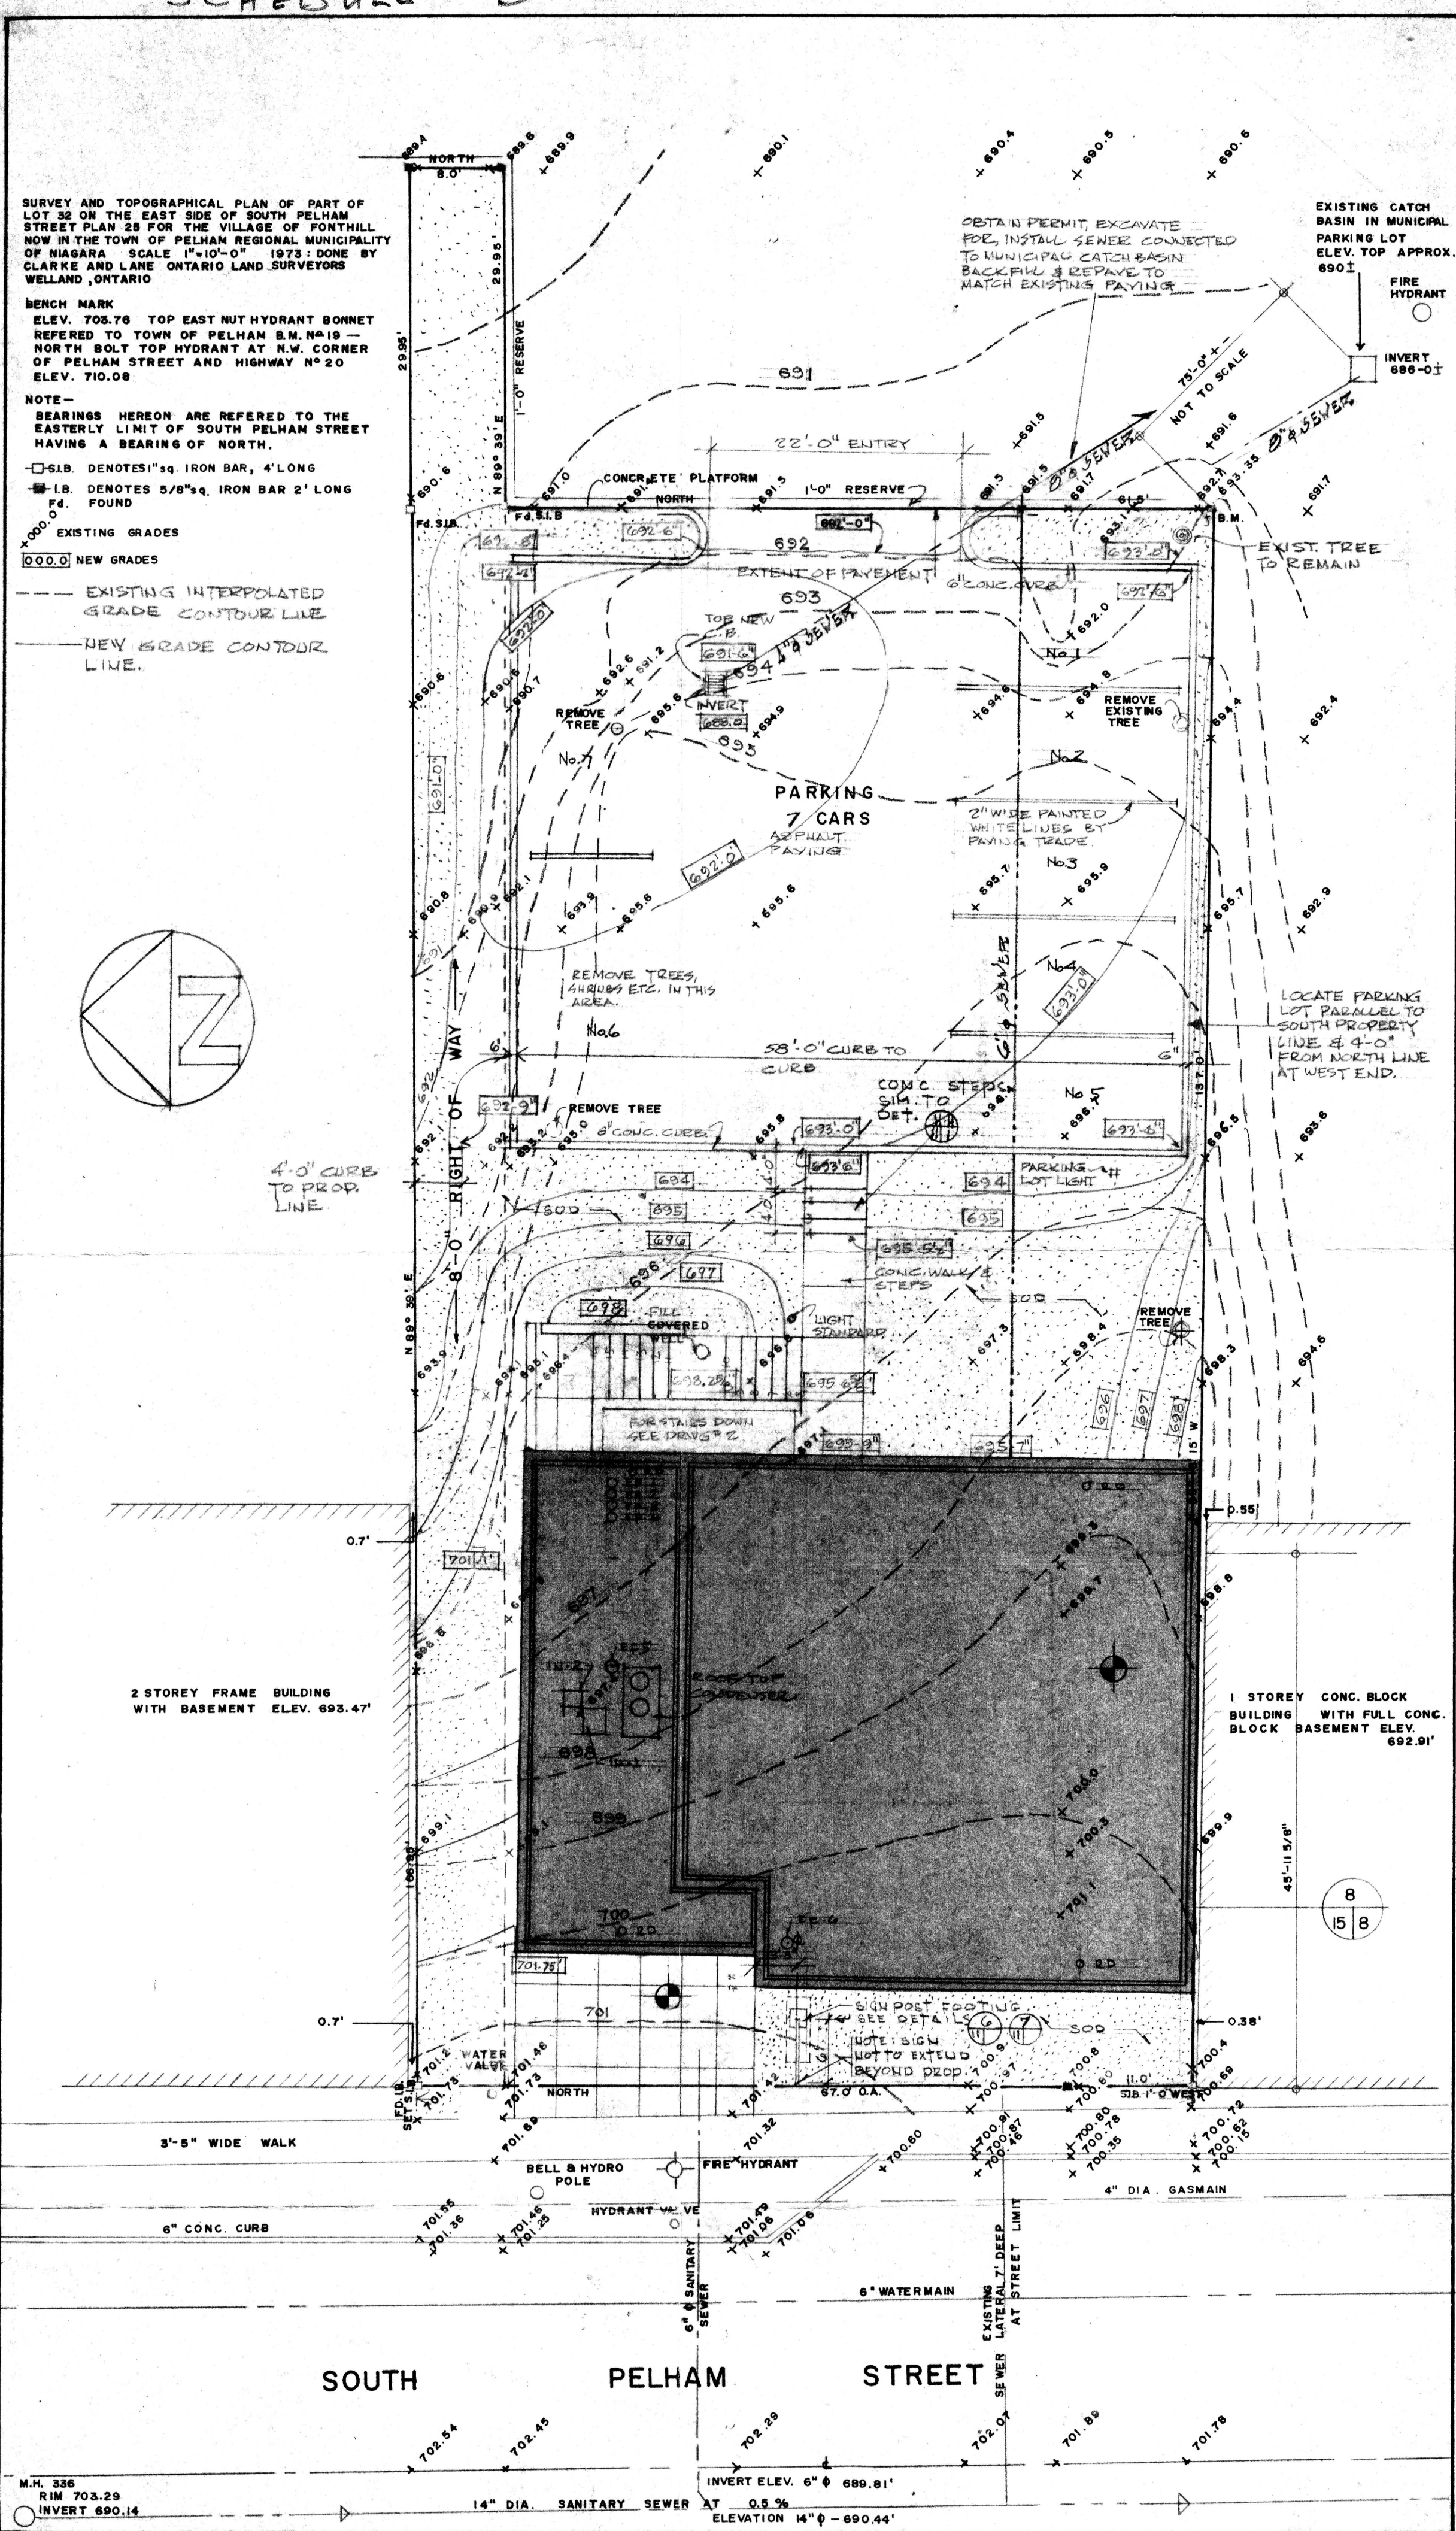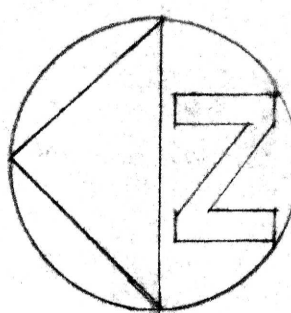


PLOT PLAN
SCALE - 1"=10'-0"

GEOTECHNICAL PROFILE

SCALE VERTICAL 1"=5'-0" HORIZONTAL 1"=10'-0"

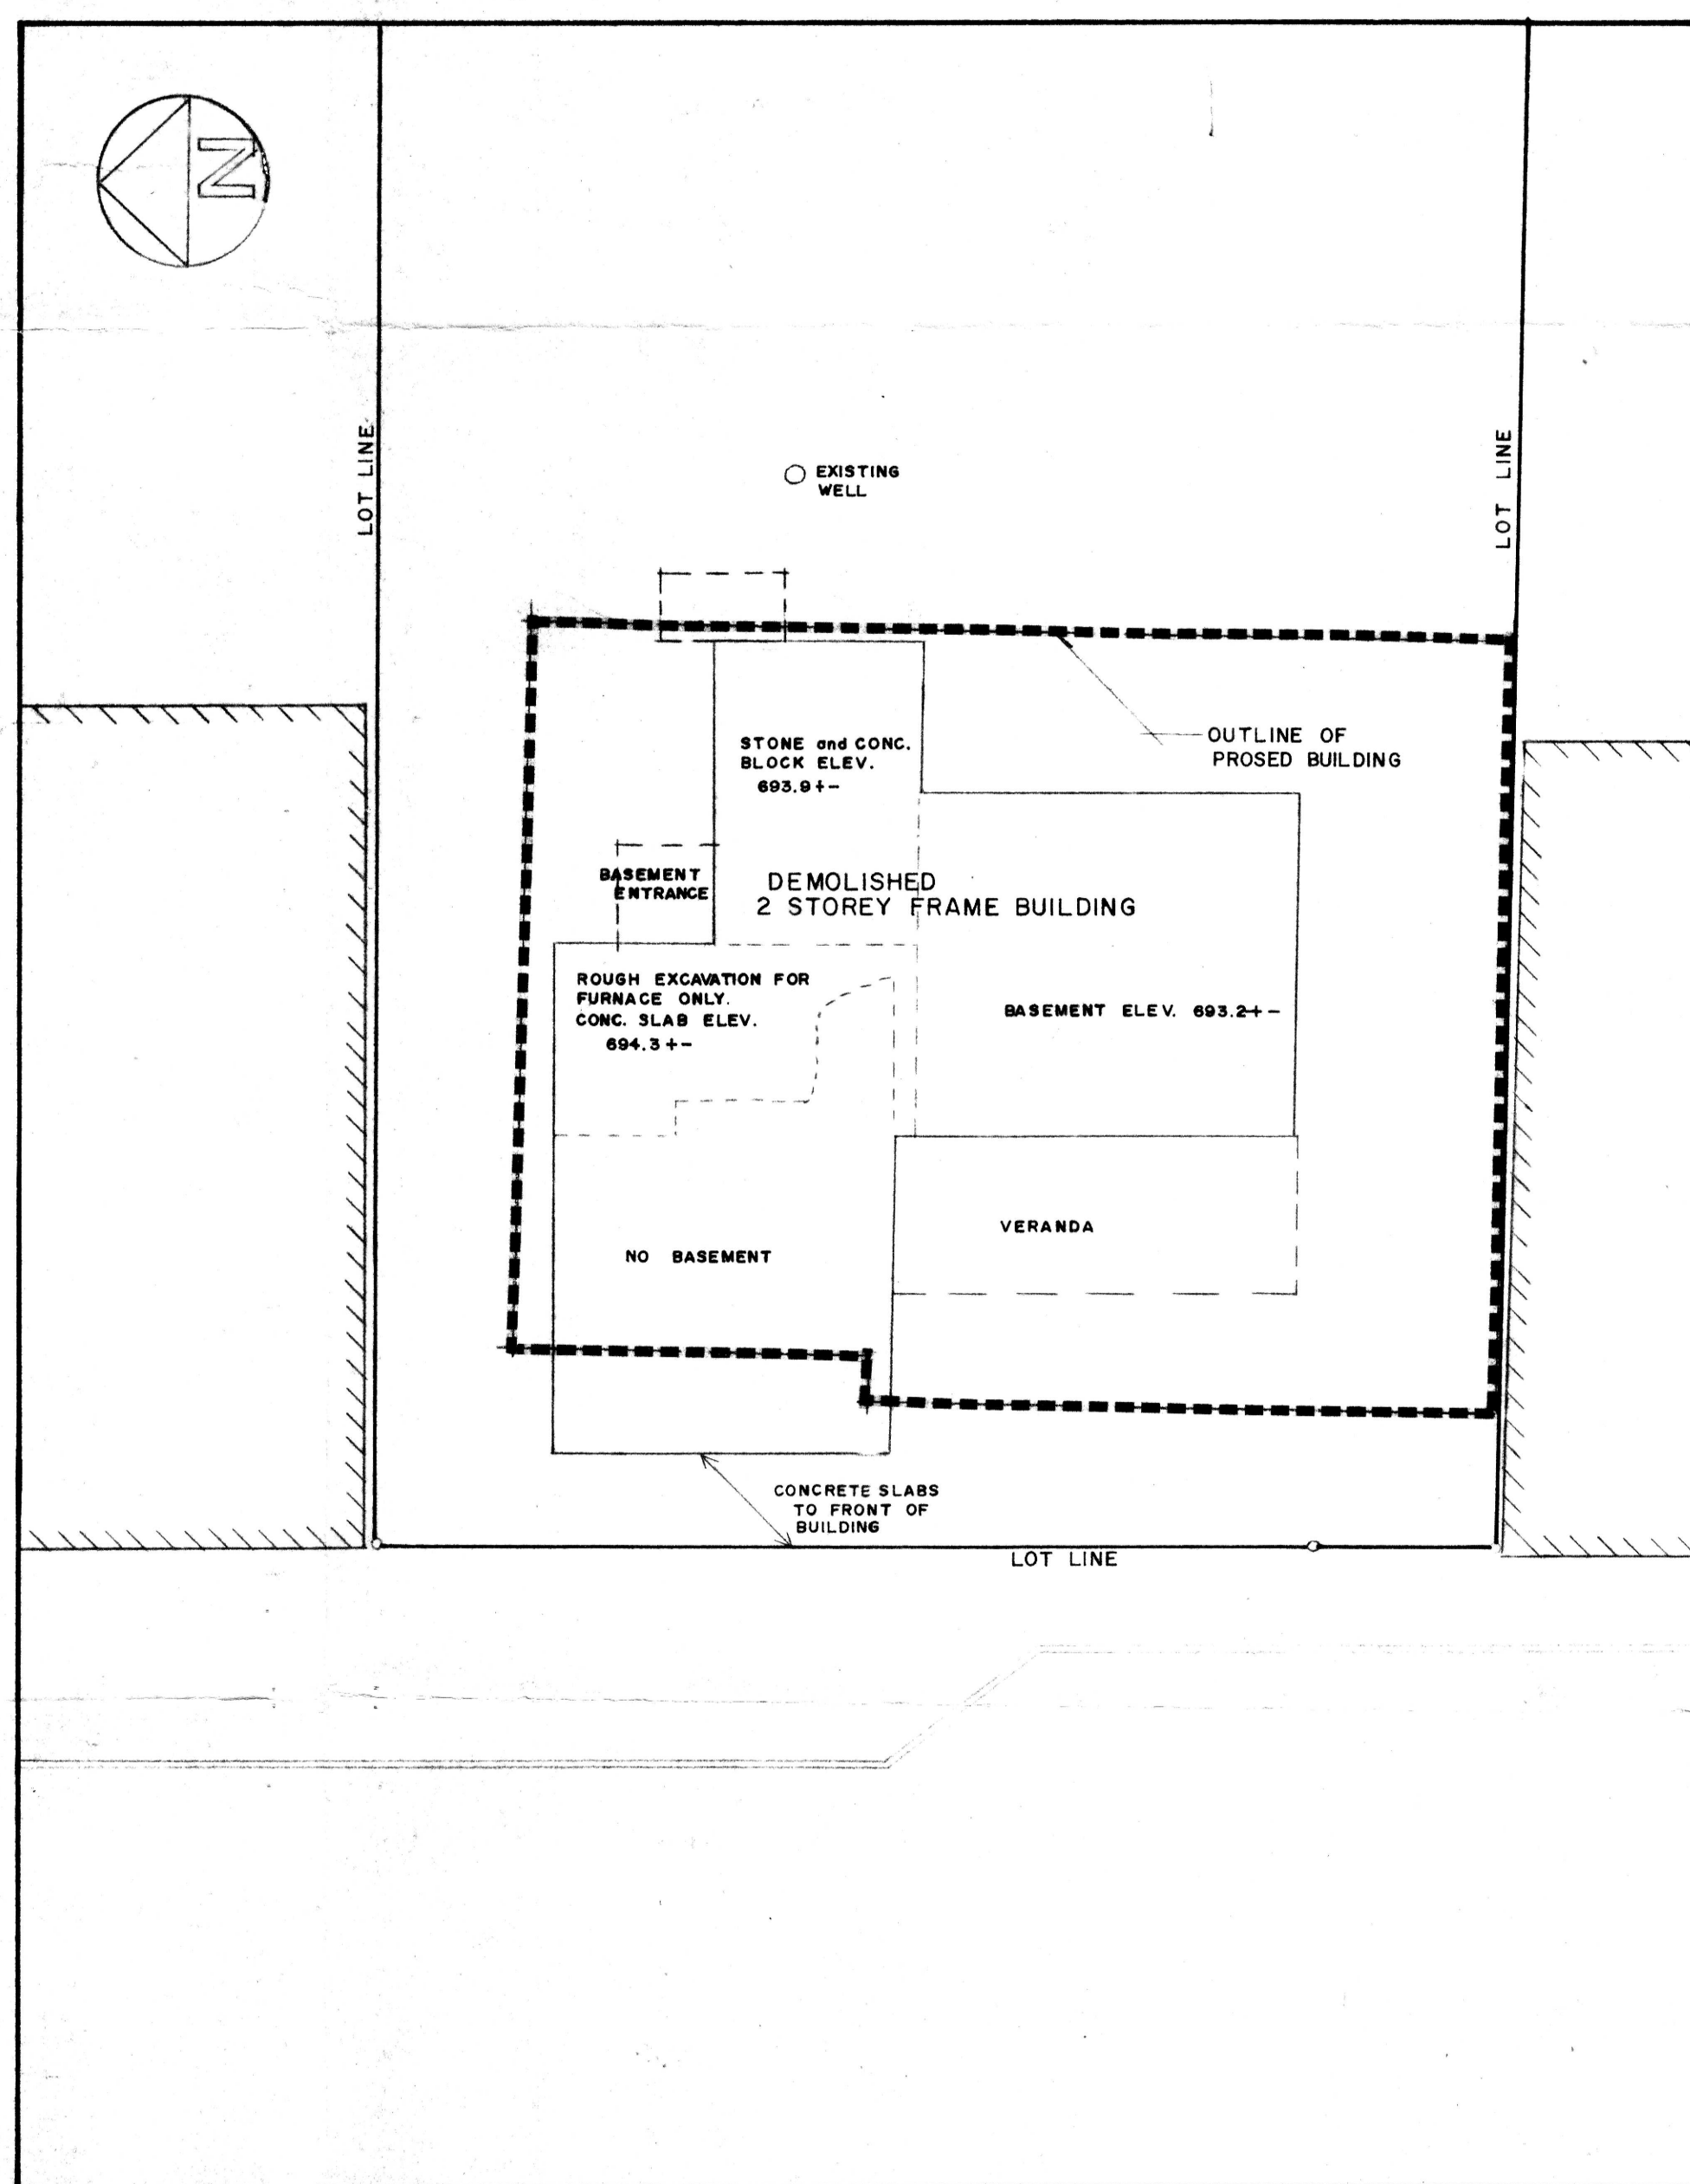

PARTIAL PLAN TO SHOW LOCATION OF DEMOLISHED BUILDING
SCALE 1"=10'-0"

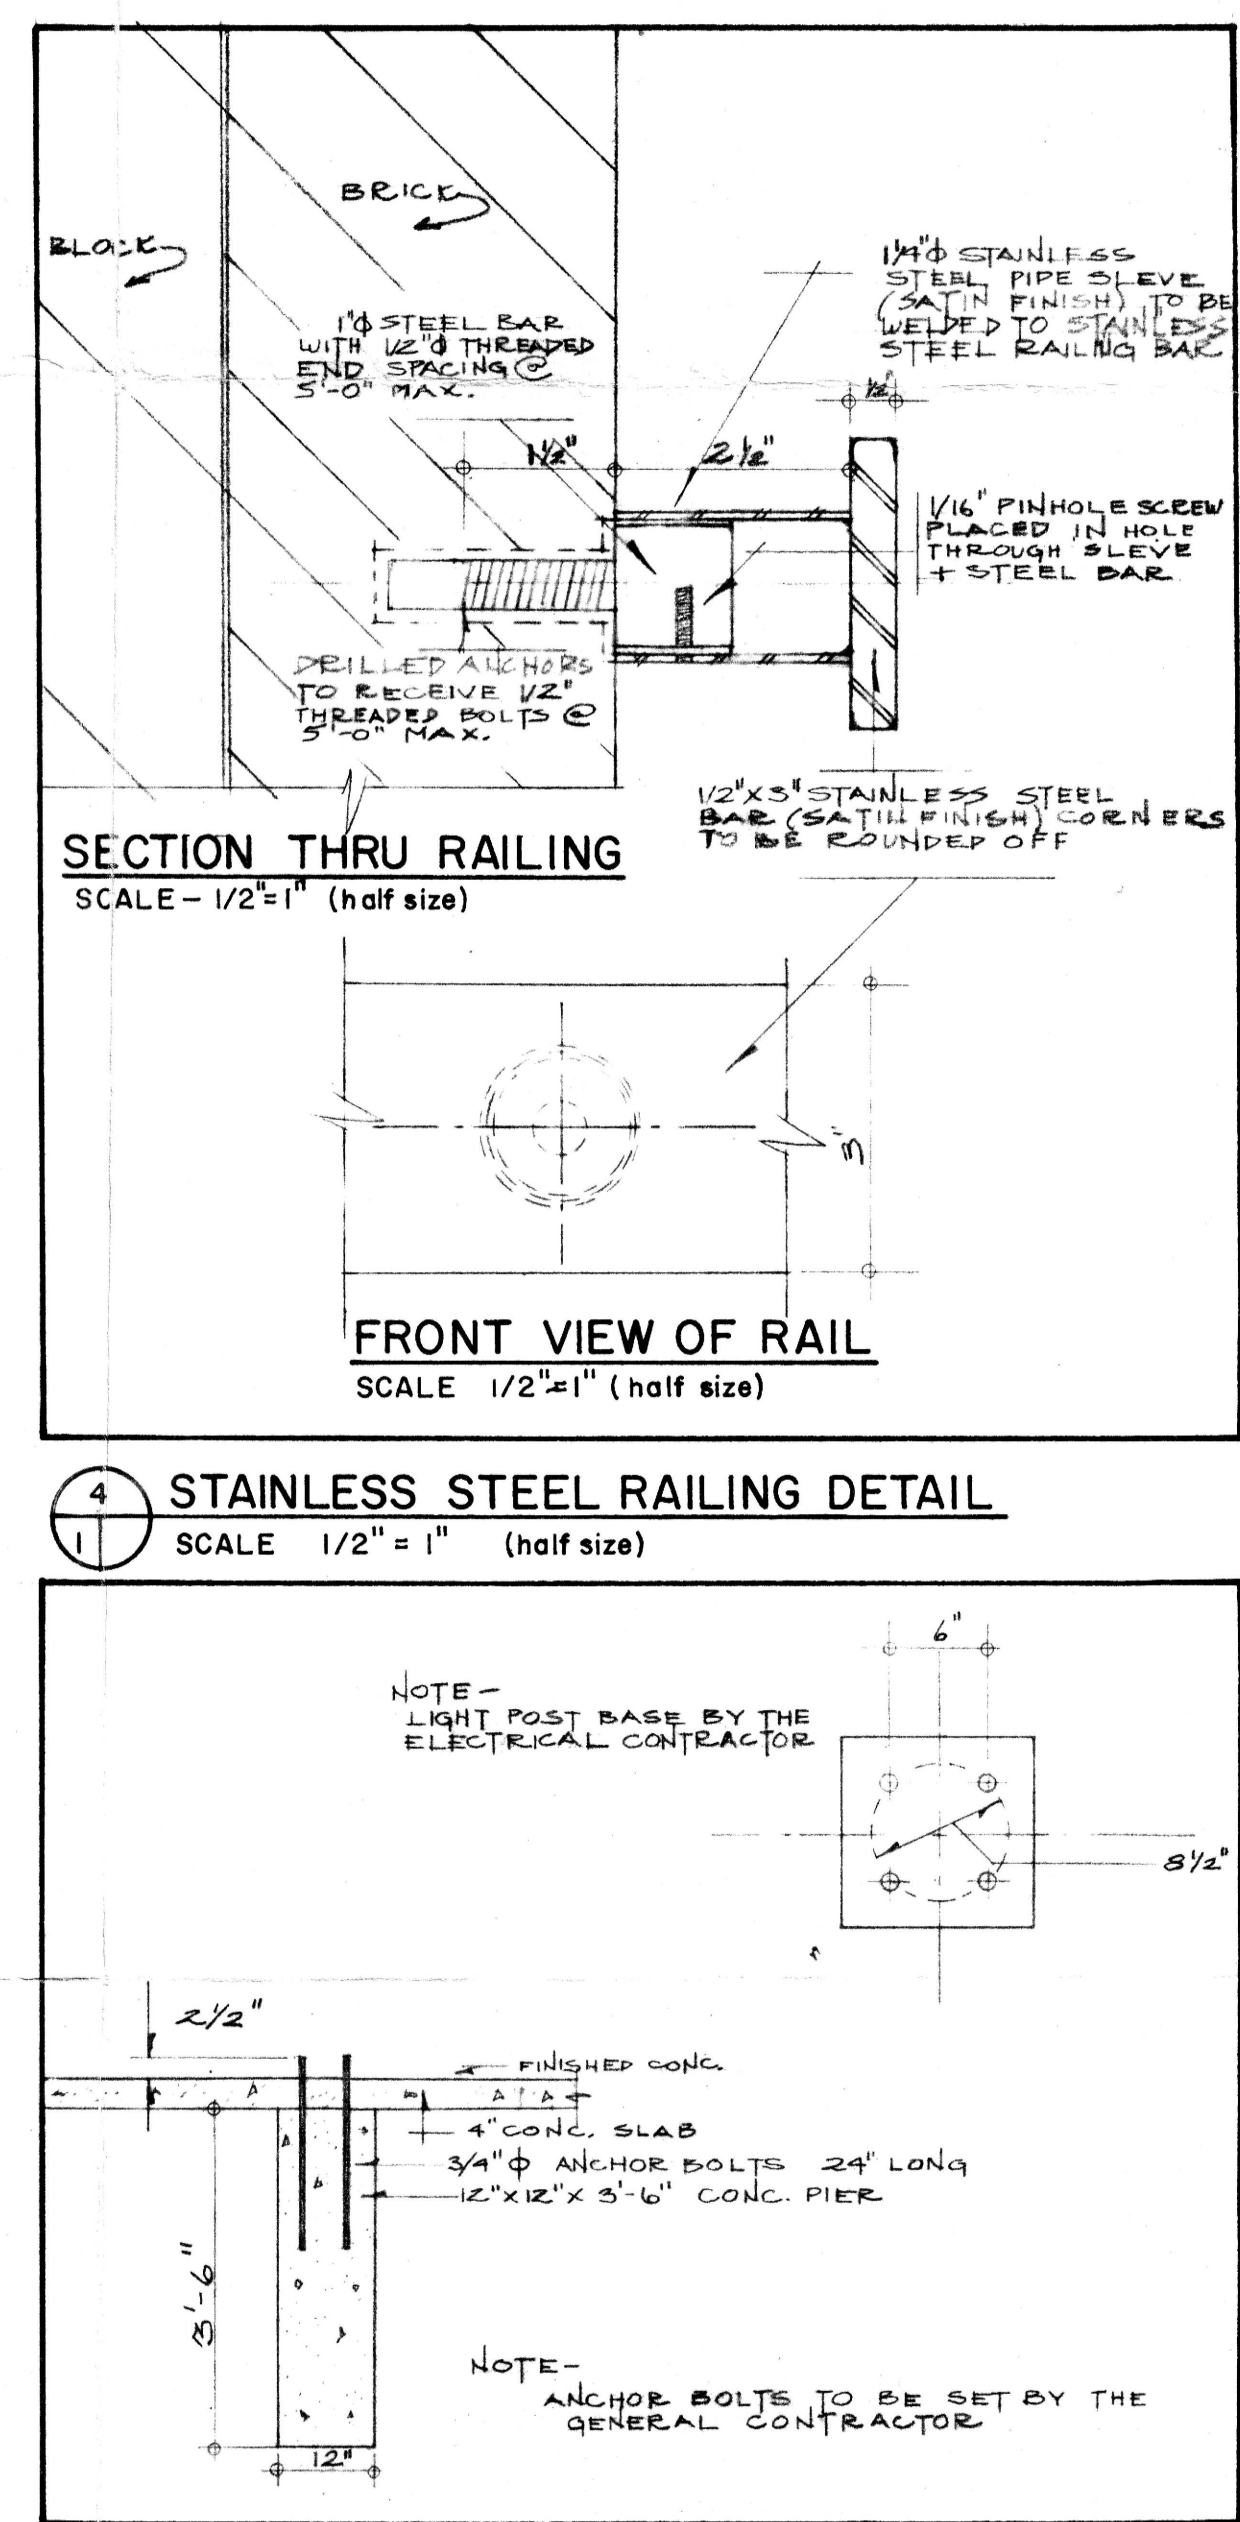

STAINLESS STEEL RAILING DETAIL
SCALE 1/2"=1" (half size)

LIGHT STANDARD FOUNDATION
SCALE 1/2"=1" (half size)



GERENCSE & RUSSELL ARCHITECTS
76 DIVISION STREET SUITE 208 WELAND ONTARIO
CANADIAN IMPERIAL BANK OF COMMERCE
FONTHILL, ONTARIO

REVISED PARKING PLAN 10, 1975

REVISIONS

DETAIL NO. REFERENCE SHEET NO.

DRAWN SIL

CHECKED

DATE AUGUST / 1974

SCALE AS SHOWN

PLOT PLAN
GEOTECHNICAL DATA
DETAILS

DRAWING NO.

NO. IN SET

1 15