



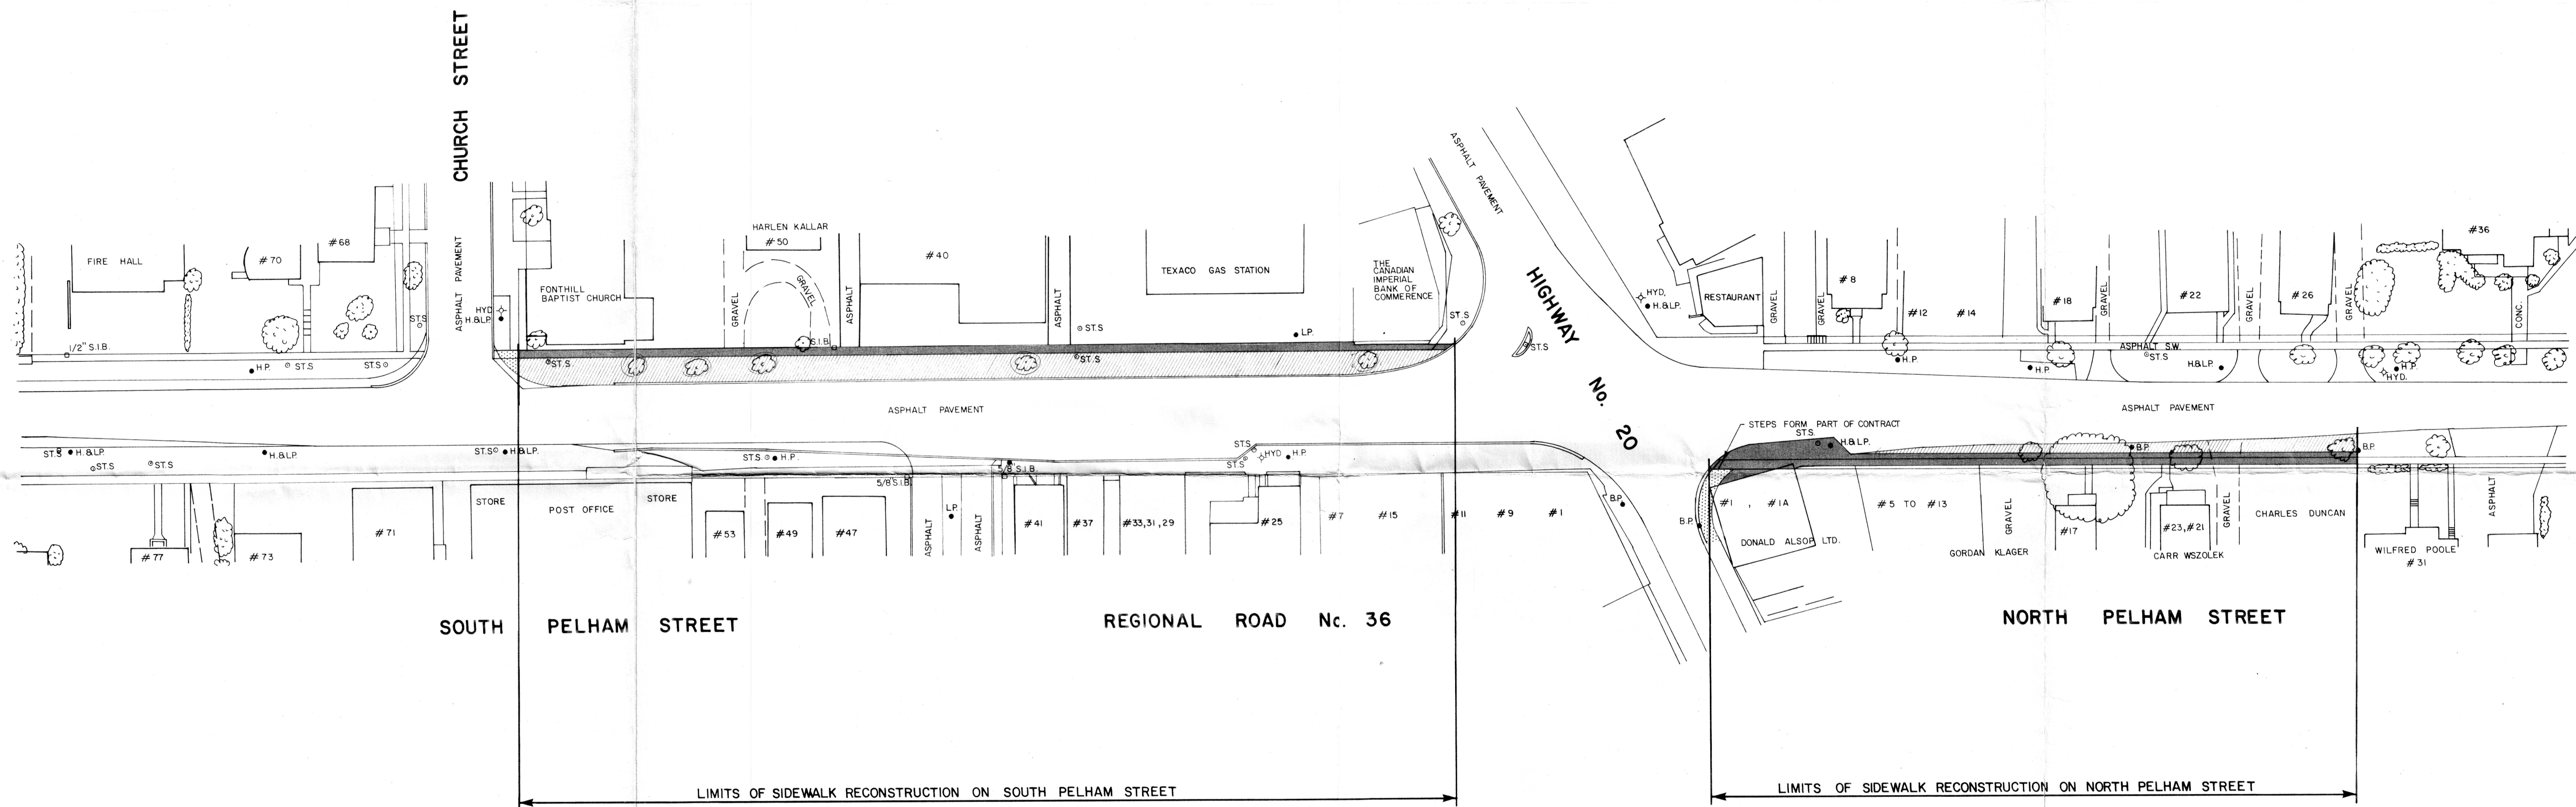

- Notes: **LEGEND**
- PROPOSED CONCRETE SIDEWALK.
 - PROPOSED ASPHALT BOULEVARD
 - EXISTING CONCRETE SIDEWALK & HANDRAIL TO REMAIN.

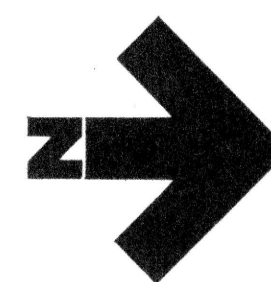

No.	Zone	Revision	Date	Initial

Approved



TOWN OF PELHAM

Sidewalk Reconstruction of North & South
Pelham Streets.

Proctor & Redfern Limited Consulting Engineers Toronto		St. Catharines	
		Date: May / 75	
Drawn By: R.S.O.	Field Book	Drawing No.	Rev. 0
Ckd. By: P.M.		B-75105-PI	