



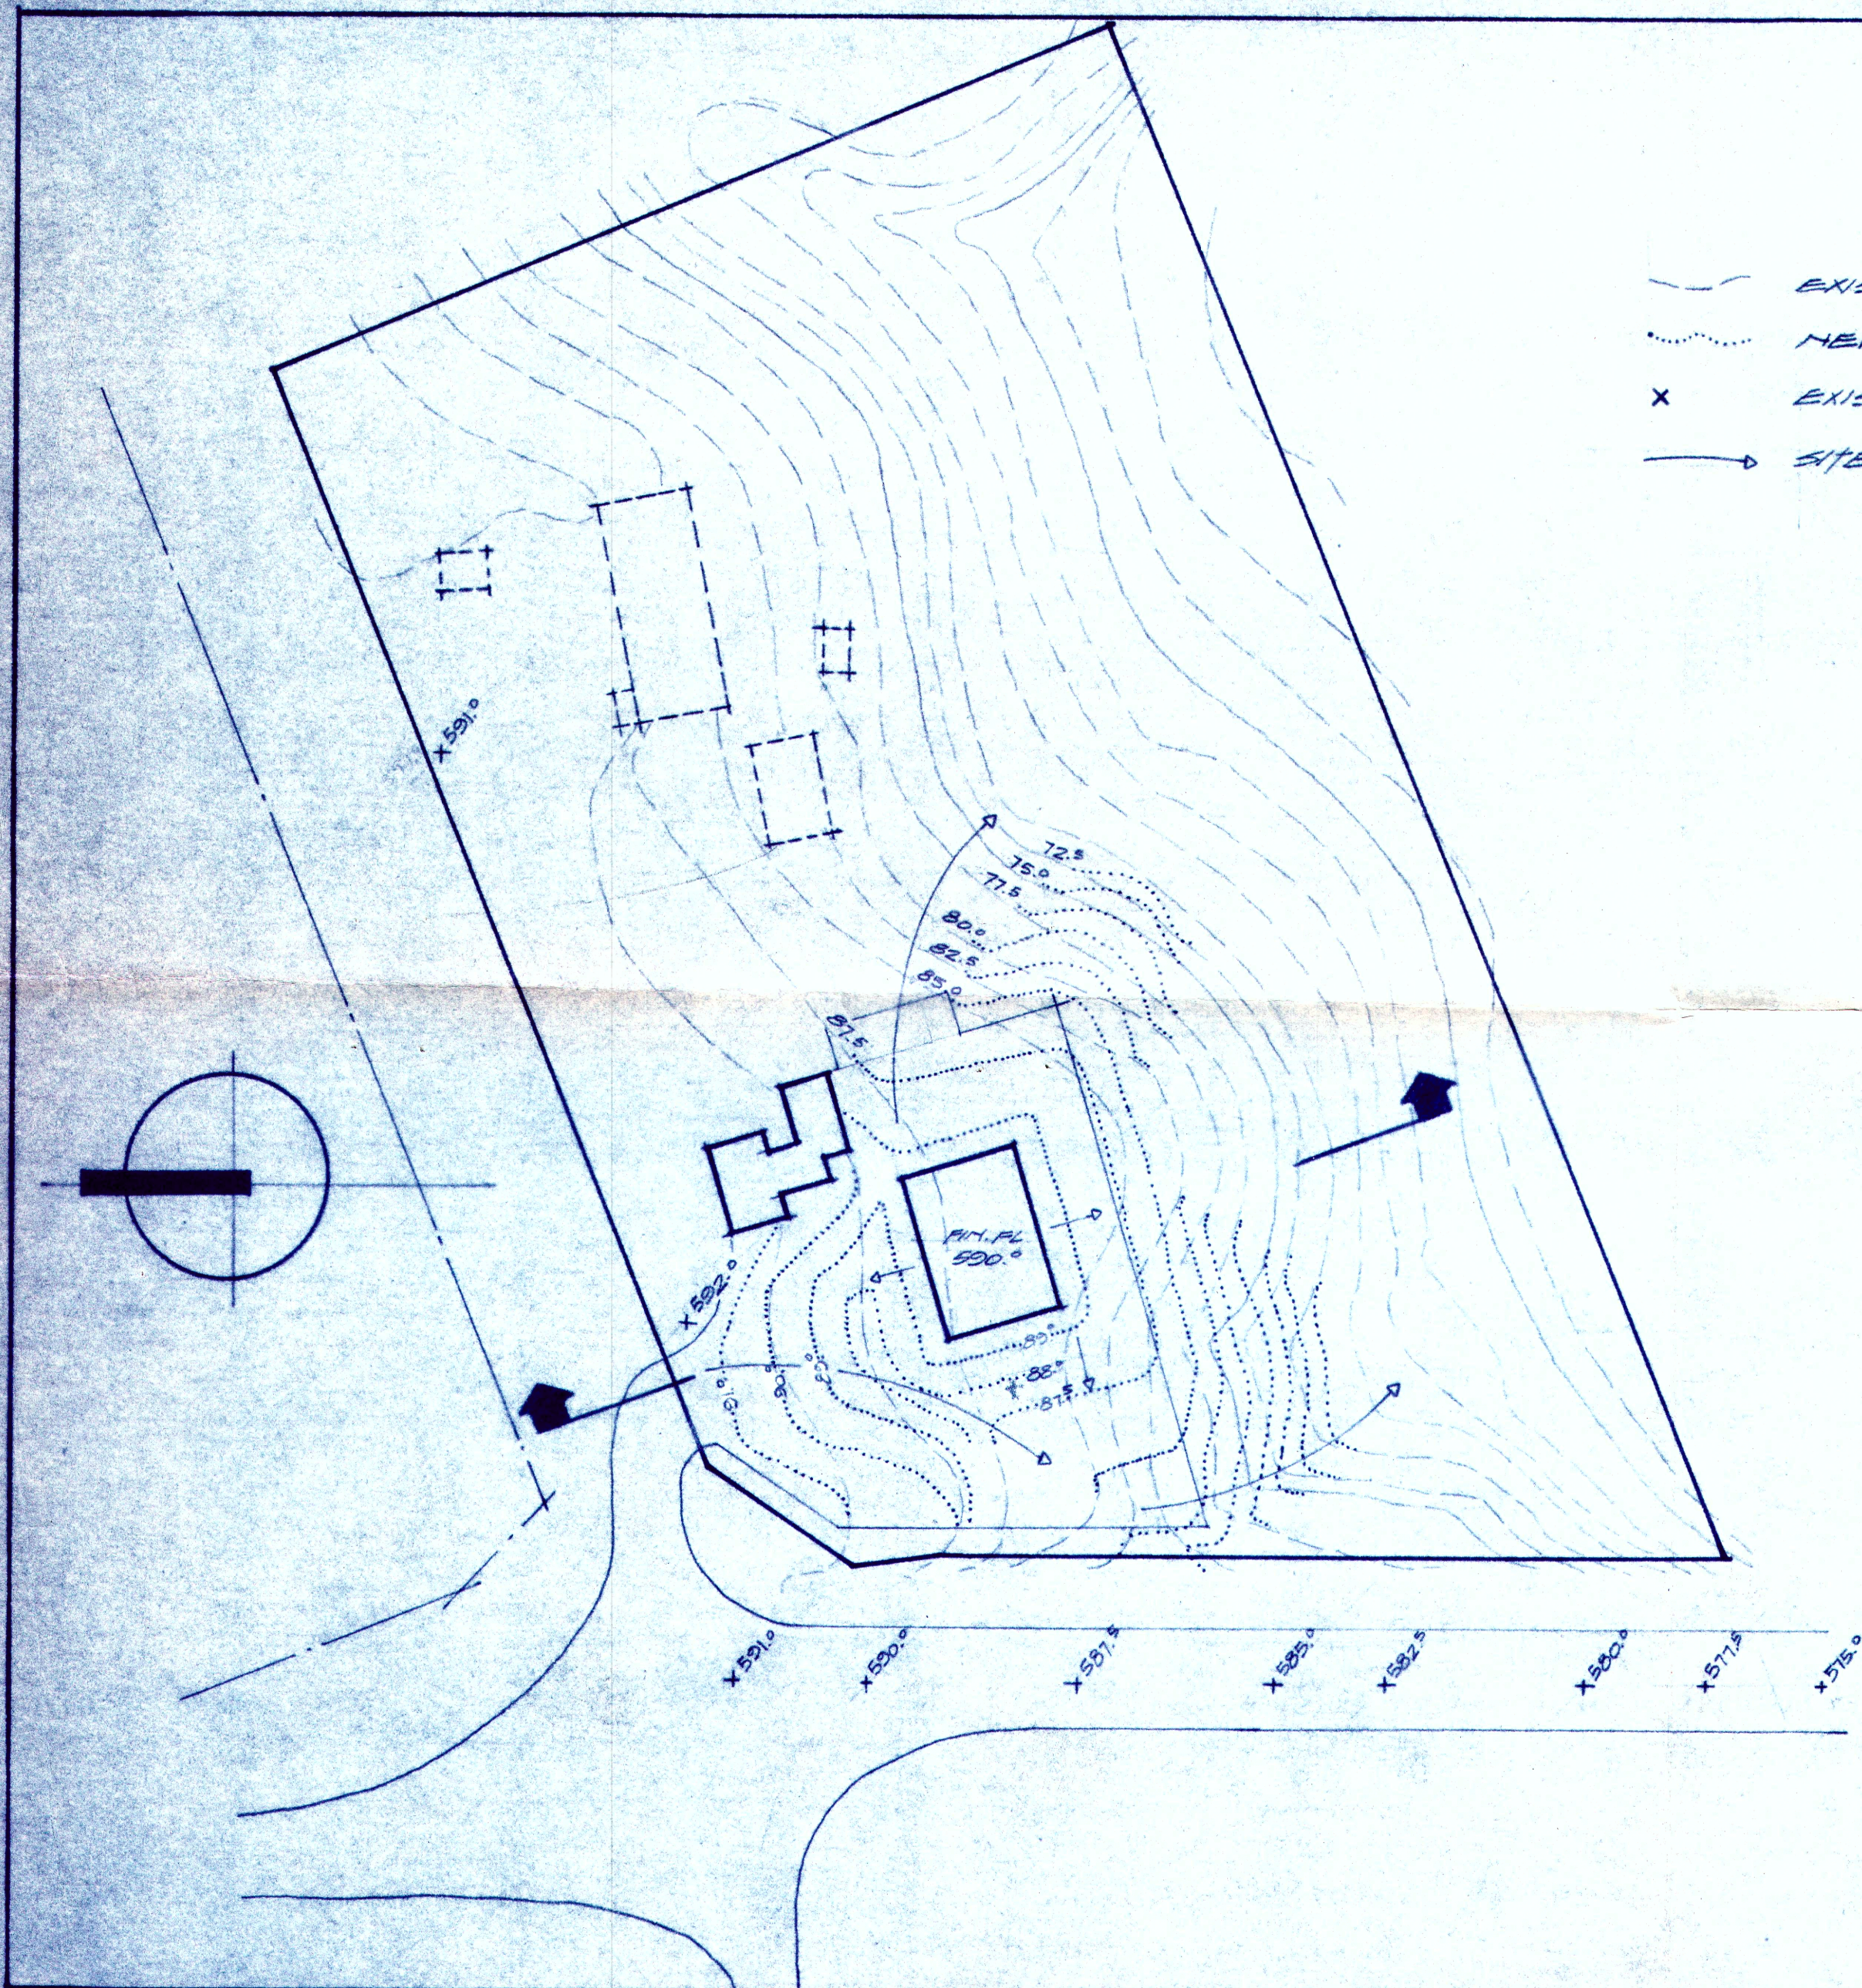

- EXISTING GRADES.
- ... NEW GRADES.
- x EXISTING SPOT ELEV.
- SITE DRAINAGE

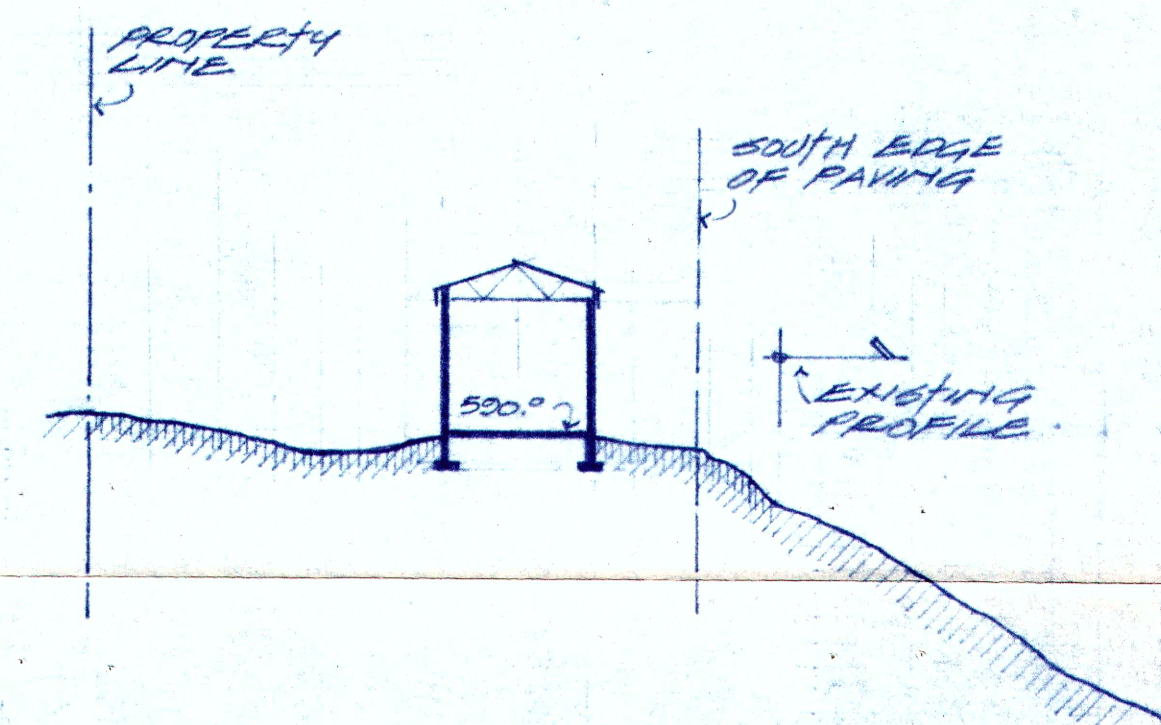

SECTION
PROFILE

SCALE : 1" = 60' HORIZ
1" = 20' VERT.

DEVELOPMENT

BY DEACONDALE
INCORPORATED

SCALE : 1" = 60'