

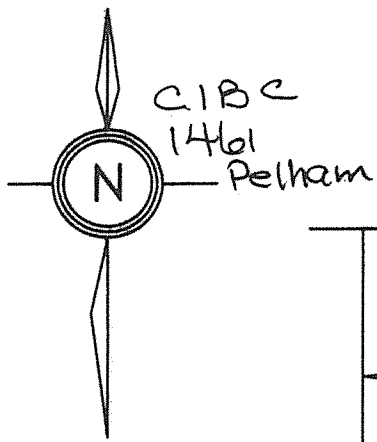


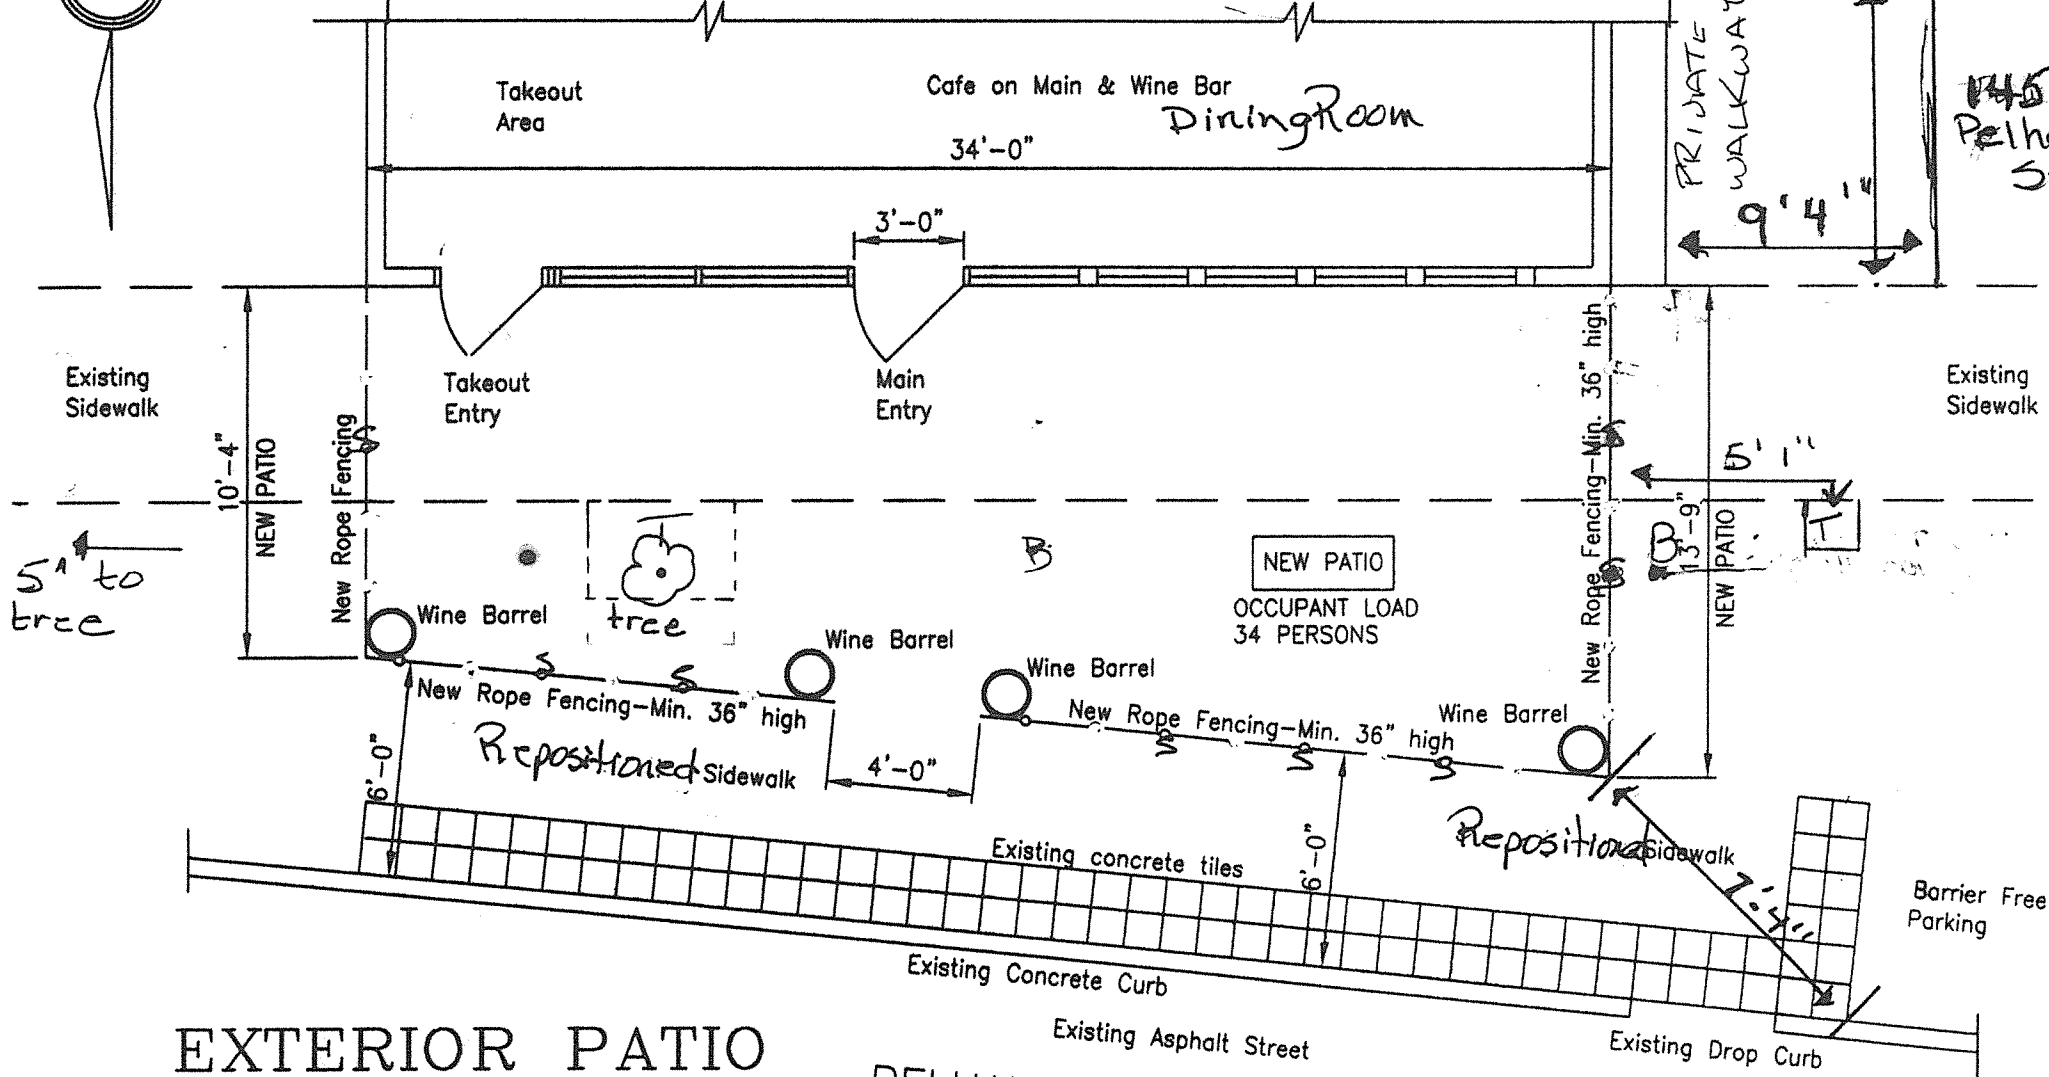

CAFE ON MAIN & WINE BAR
1455 PELHAM STREET
FONTHILL, ONTARIO
NEW OUTDOOR PATIO LAYOUT

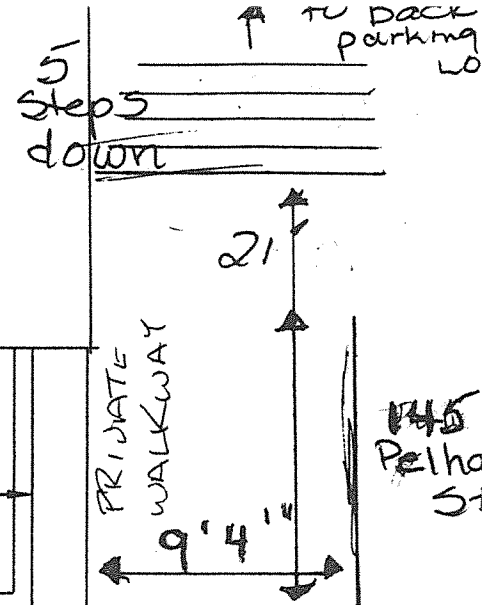


EXTERIOR PATIO

SCALE: 3/16"=1'-0"


PELHAM STREET

S = Station T = tree
B = ball... to be removed

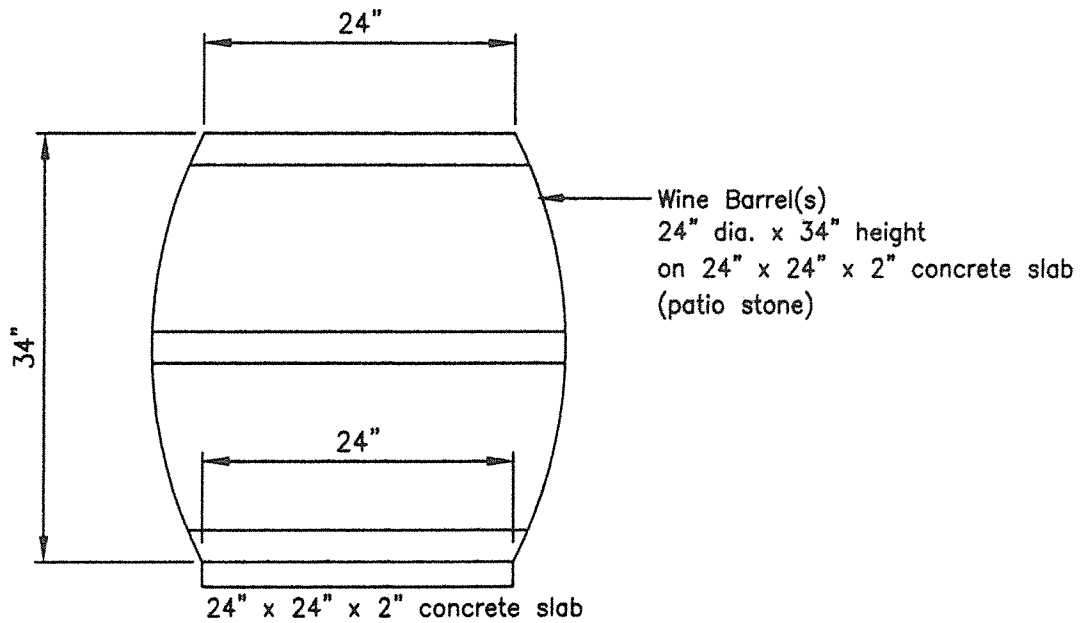

Typical Wine Barrel

WINE BARREL

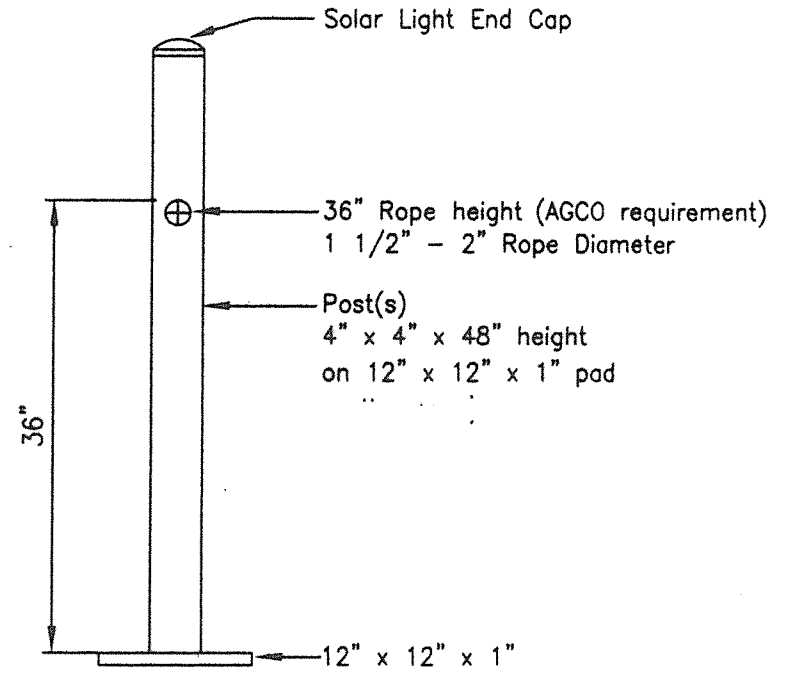

Typical Post/Station

STANTION(S)

BARREL & FENCING DETAILS

NOT TO SCALE