


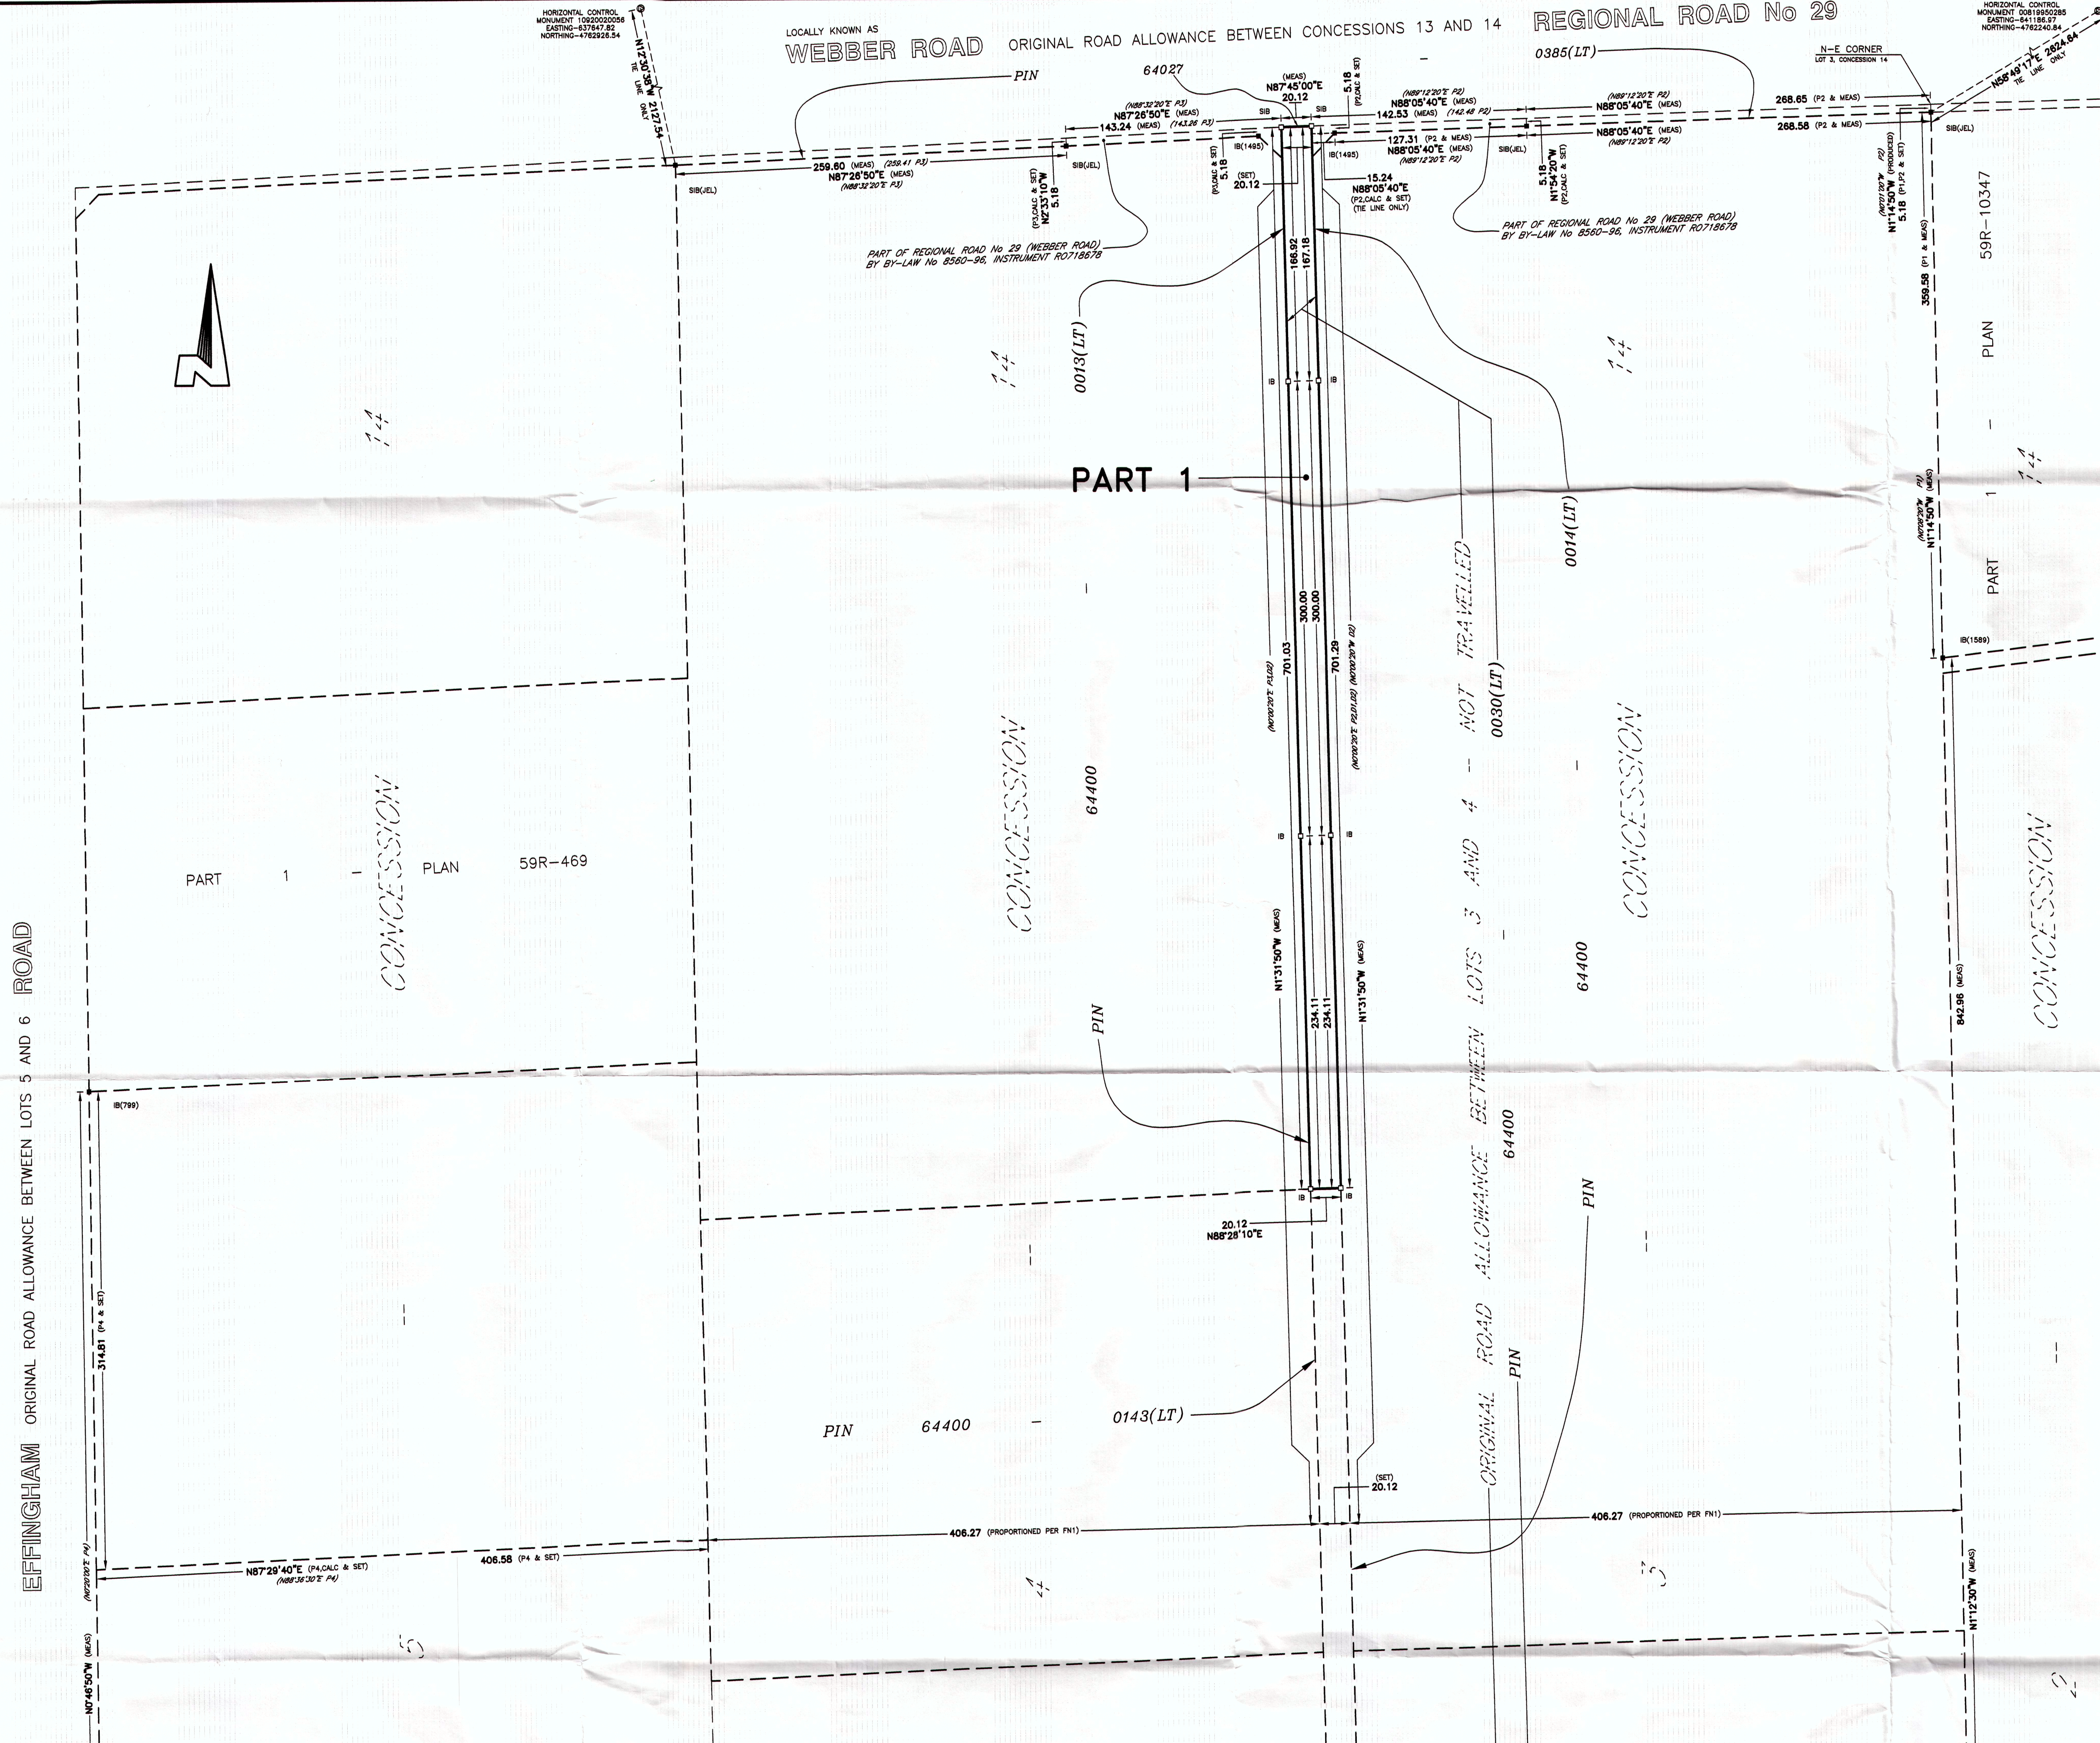

LEGEND

—	DENOTES	SURVEY MONUMENT FOUND
—		SURVEY MONUMENT SET
SIB	"	STANDARD IRON BAR
SSIB	"	SHORT STANDARD IRON BAR
IRB	"	IRON BAR
CP	"	CONCRETE PIN
RIB	"	ROUND IRON BAR
IP	"	IRON PIPE
MEAS	"	MEASURED
WT	"	WITNESS
OU	"	ORIGIN UNKNOWN
N/S/E/W	"	NORTH/SOUTH/EAST/WEST
FIN	"	PROPERTY IDENTIFICATION NUMBER
P2	"	DEPOSITED PLAN 59R-10347
P2	"	PLAN ATTACHED TO INSTRUMENT R/00306 AND R/0300304 - PIN #4027-0385(LT)
P3	"	PLAN ATTACHED TO INSTRUMENT R/0100303