


TOWNSHIP OF WEST LINCOLN

TOWN OF PELHAM

CITY OF WELLAND

PLAN OF LANDS DRAINED BY BIG CREEK
IN THE TOWN OF PELHAM, THE CITY OF WELLAND,
AND THE TOWNSHIP OF WEST LINCOLN

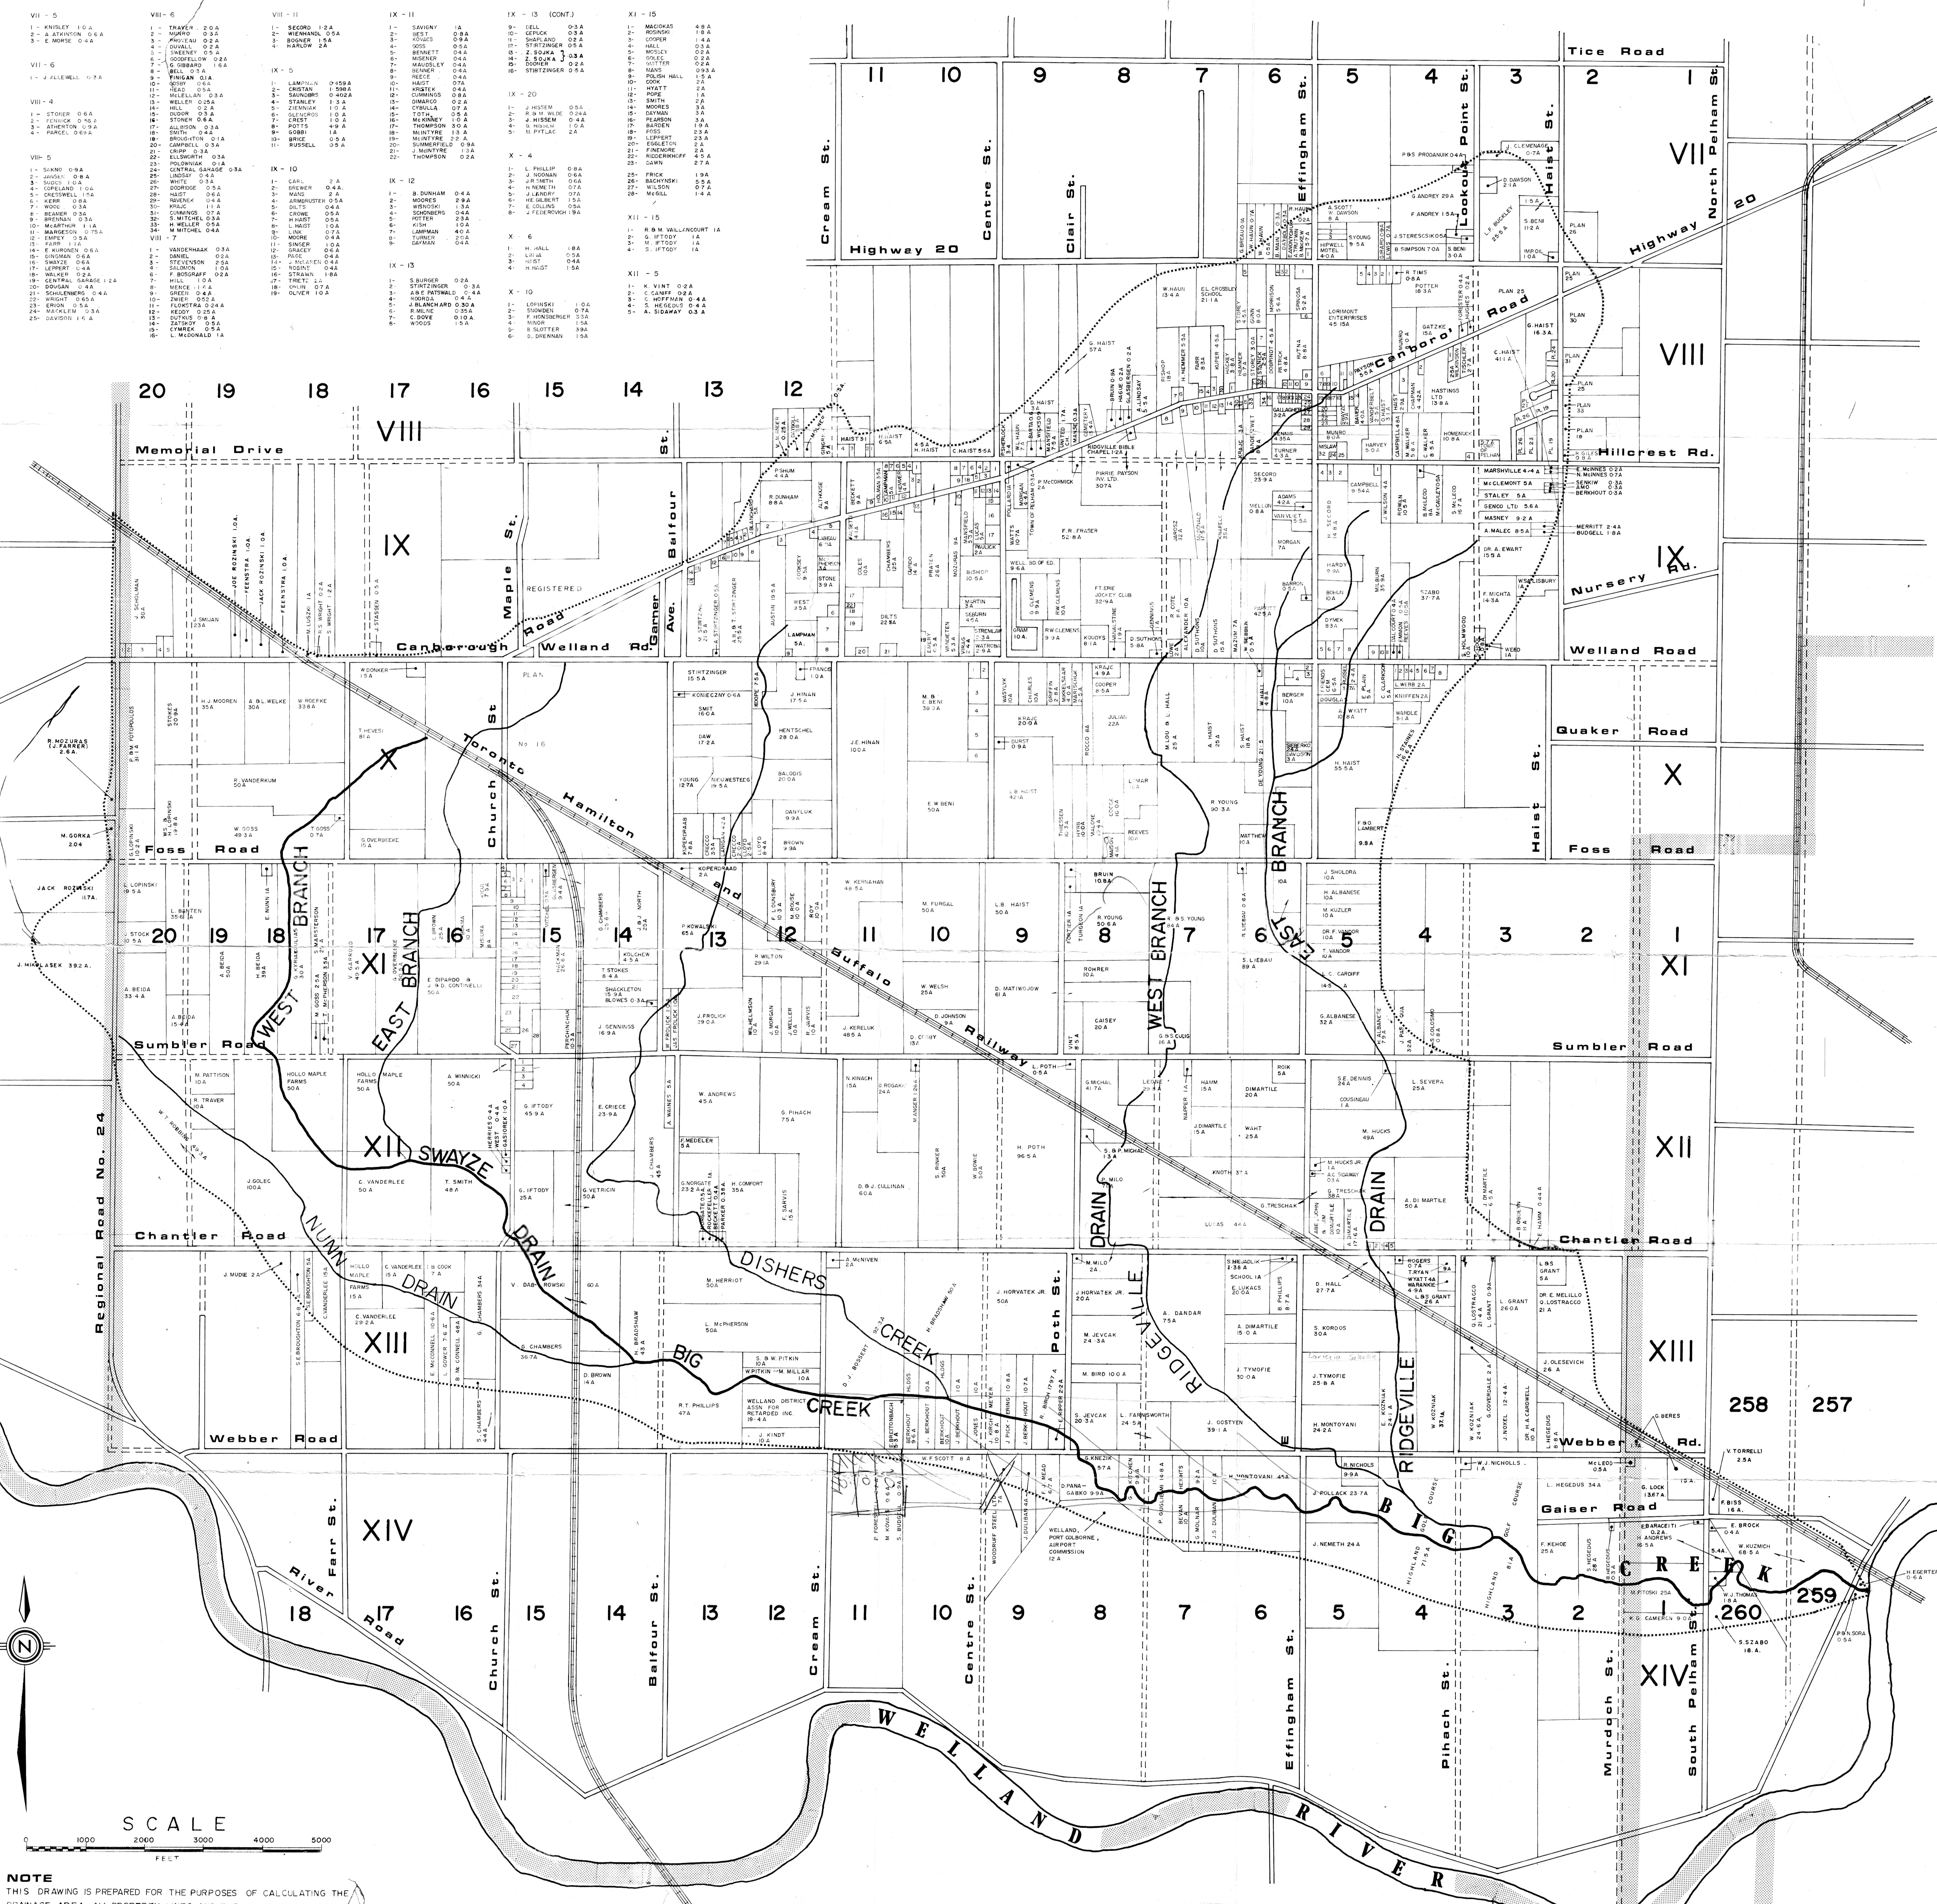

NOTE
THIS DRAWING IS PREPARED FOR THE PURPOSES OF CALCULATING THE
DRAINAGE AREA. ALL PROPERTY LINES AND THE LOCATION OF LOTS ARE
APPROXIMATE ONLY.

TOWNSHIP OF WAINFLEET

W. J. Smith & Associates Ltd.
CONSULTING ENGINEERS
P.O. BOX 100, ST. CATHARINES, ONT. L7M 1A1
TELEPHONE 468-5513

AUGUST 1972

DATE	REVISION
SEPT 72	PROPERTY LINES REVISED
SEPT 72	FINAL