


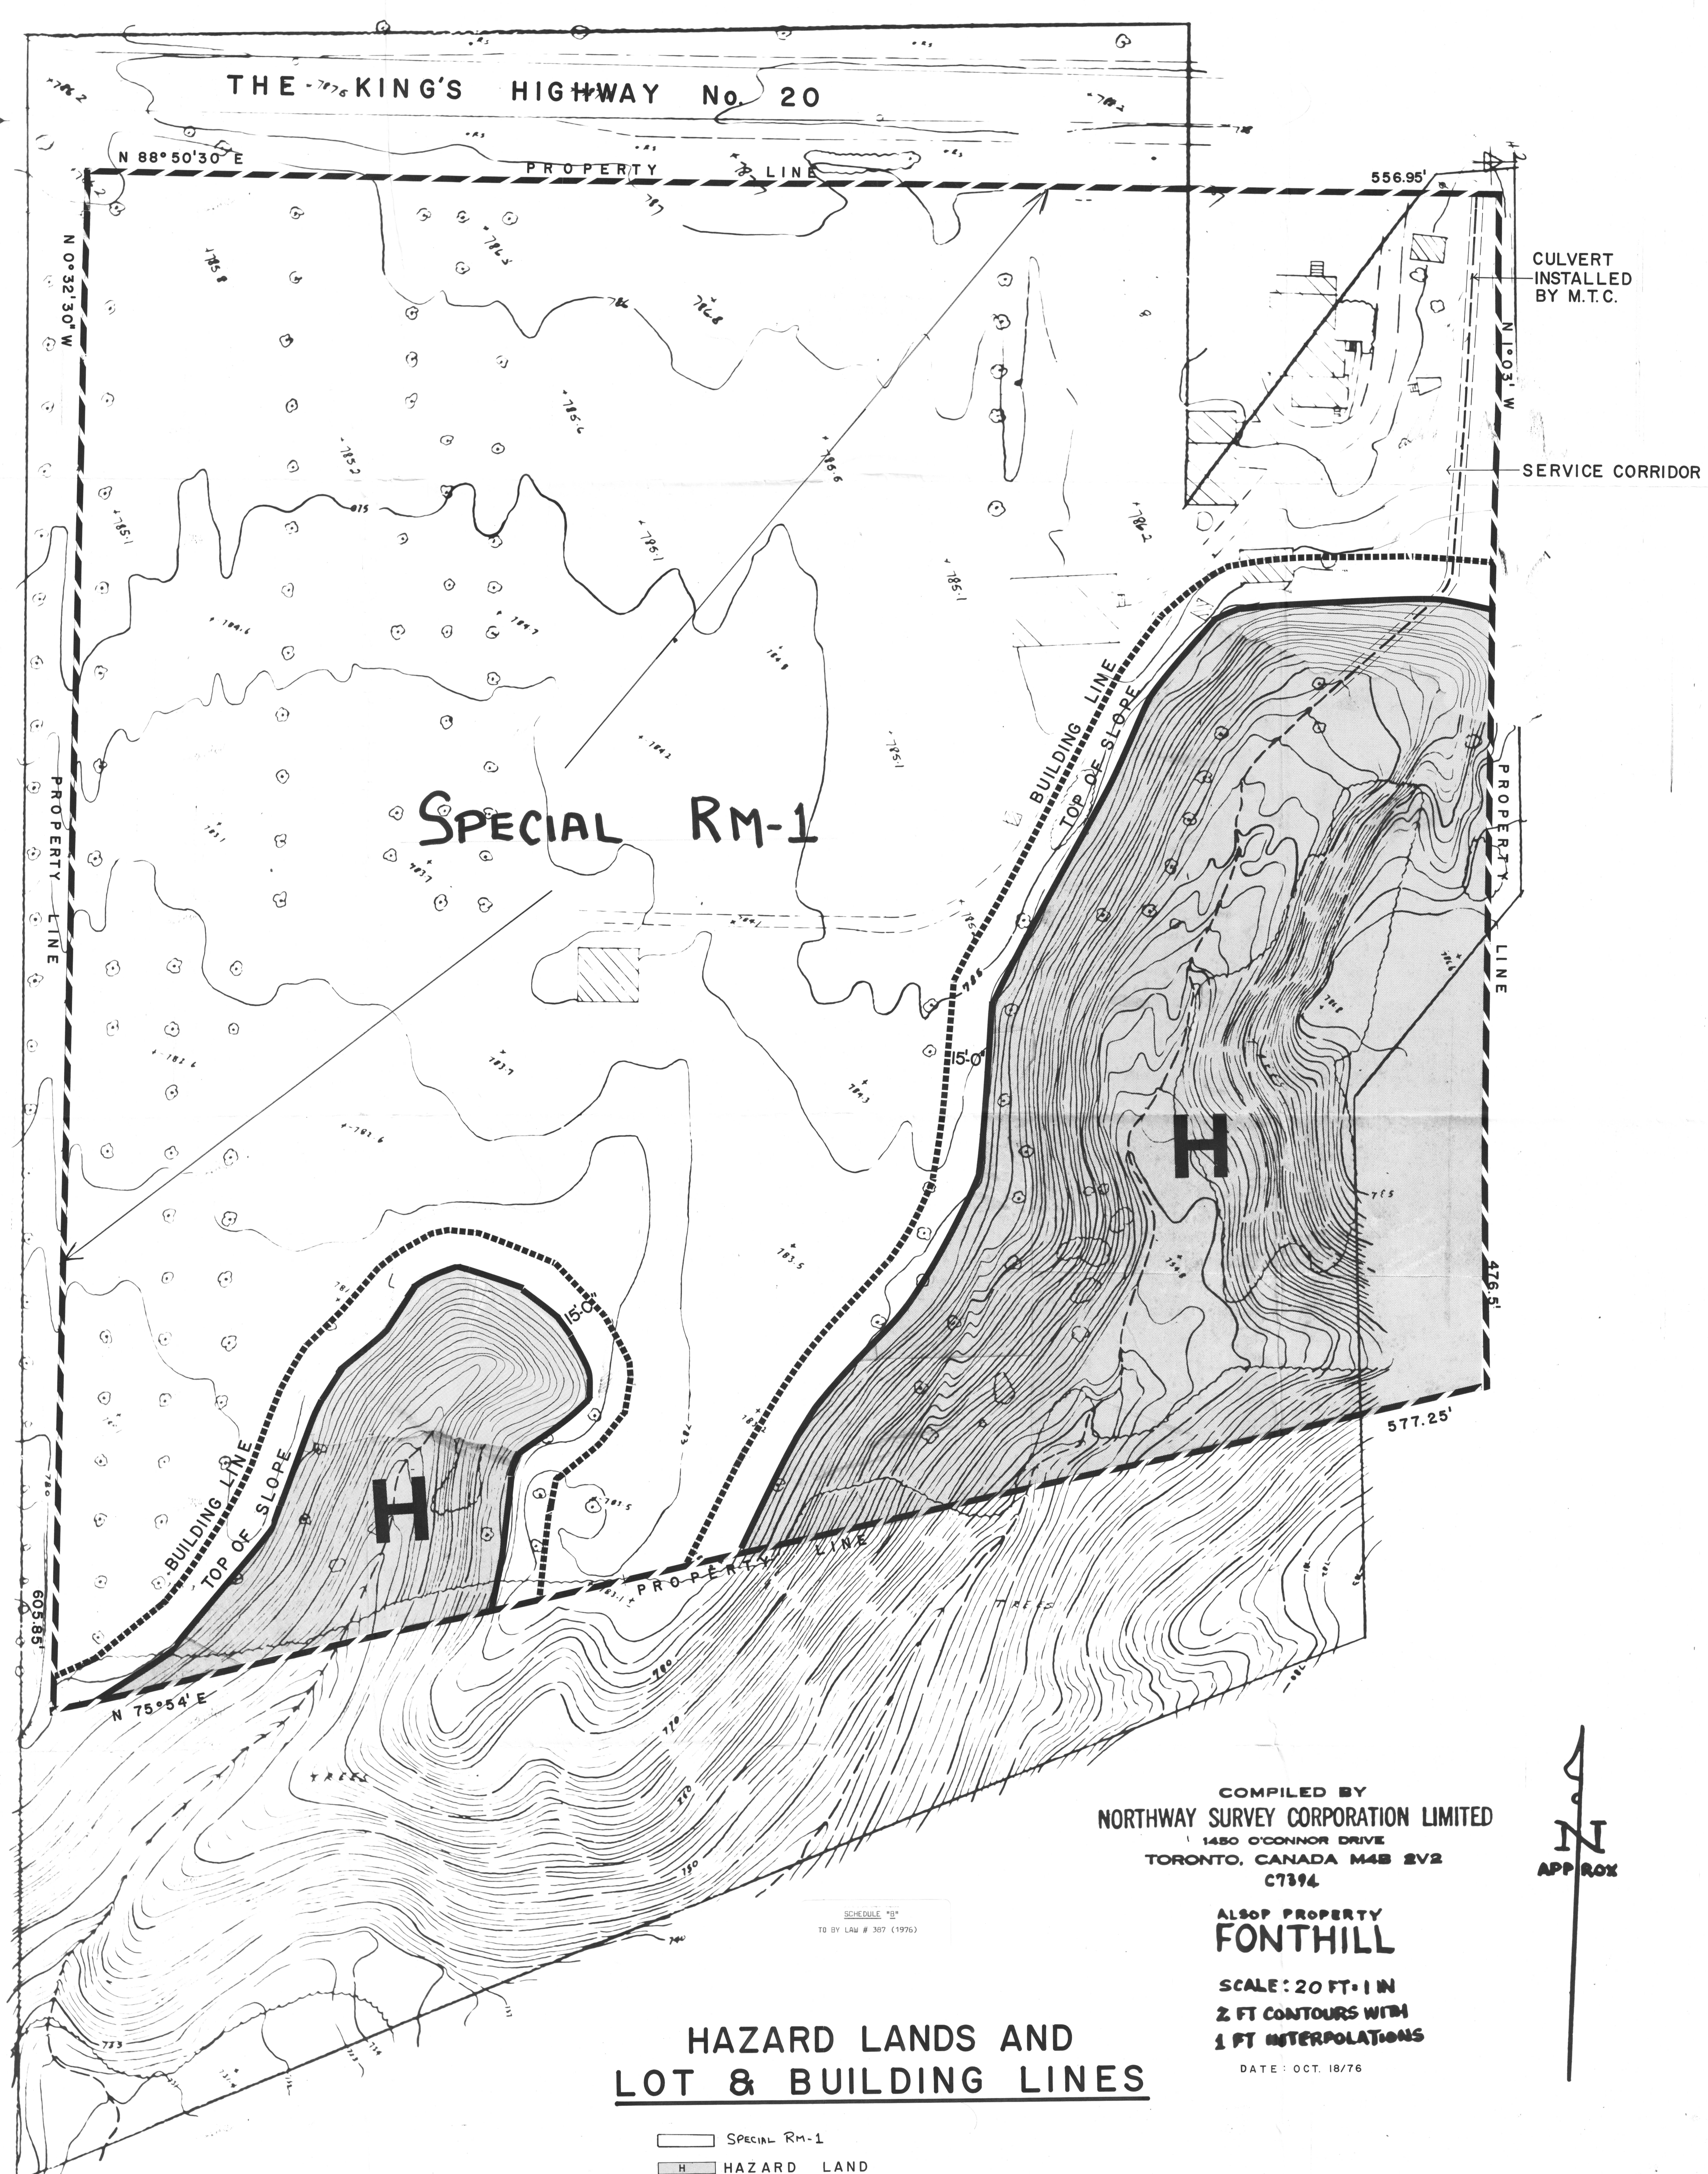

THE KING'S HIGHWAY No. 20

N 88°50'30" E

PROPERTY LINE

556.95'

CULVERT
INSTALLED
BY M.T.C.

SERVICE CORRIDOR

SPECIAL RM-1

BUILDING LINE
TOP OF SLOPE

H

H

BUILDING LINE
TOP OF SLOPE

PROPERTY LINE

577.25'

N 75°54' E

COMPILED BY
NORTHWAY SURVEY CORPORATION LIMITED
1450 O'CONNOR DRIVE
TORONTO, CANADA M4B 2V2
C7394

ALSO PROPERTY
FONTHILL

SCALE: 20 FT. = 1 IN
2 FT CONTOURS WITH
1 FT INTERPOLATIONS

DATE: OCT. 18/76



HAZARD LANDS AND LOT & BUILDING LINES

- SPECIAL RM-1
- HAZARD LAND
- TOP OF SLOPE
- BUILDING LINE
- PROPERTY LINE