

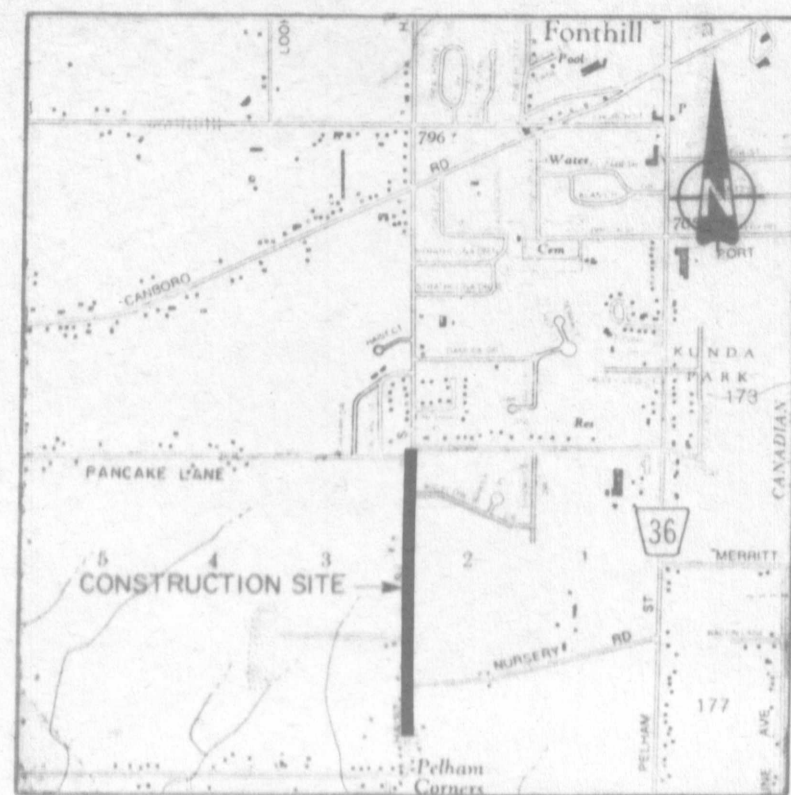


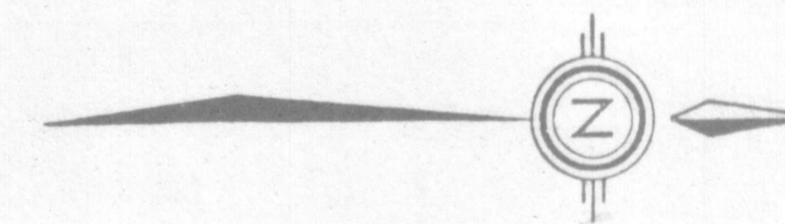


KEY PLAN
SCALE 1"=2000'

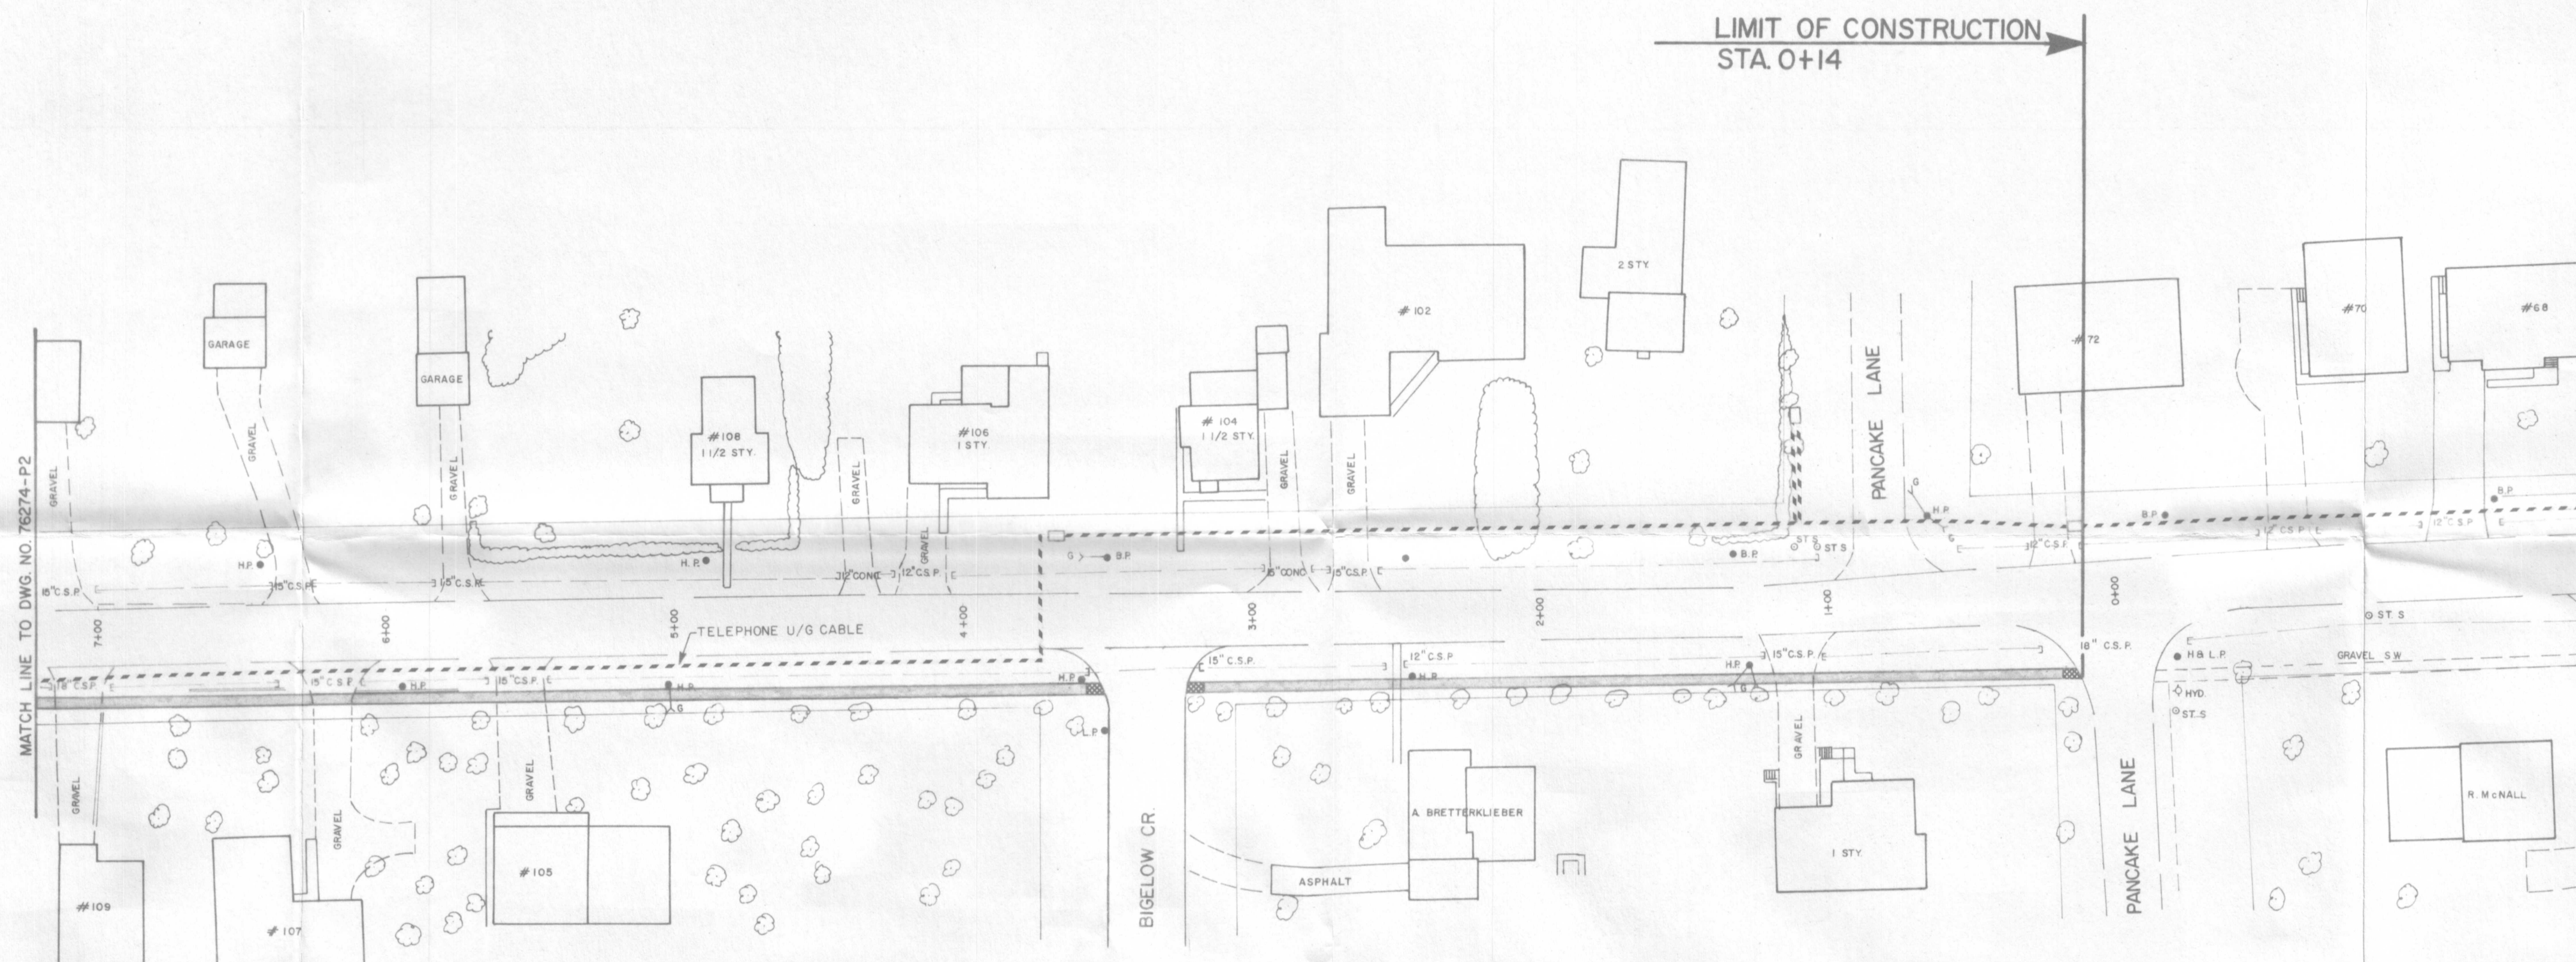

LEGEND

- PROPOSED CONCRETE SIDEWALK (4" Thick) - - - - -
- PROPOSED HL 3A ASPHALT (3" Thick) - - - - -

HAIST STREET

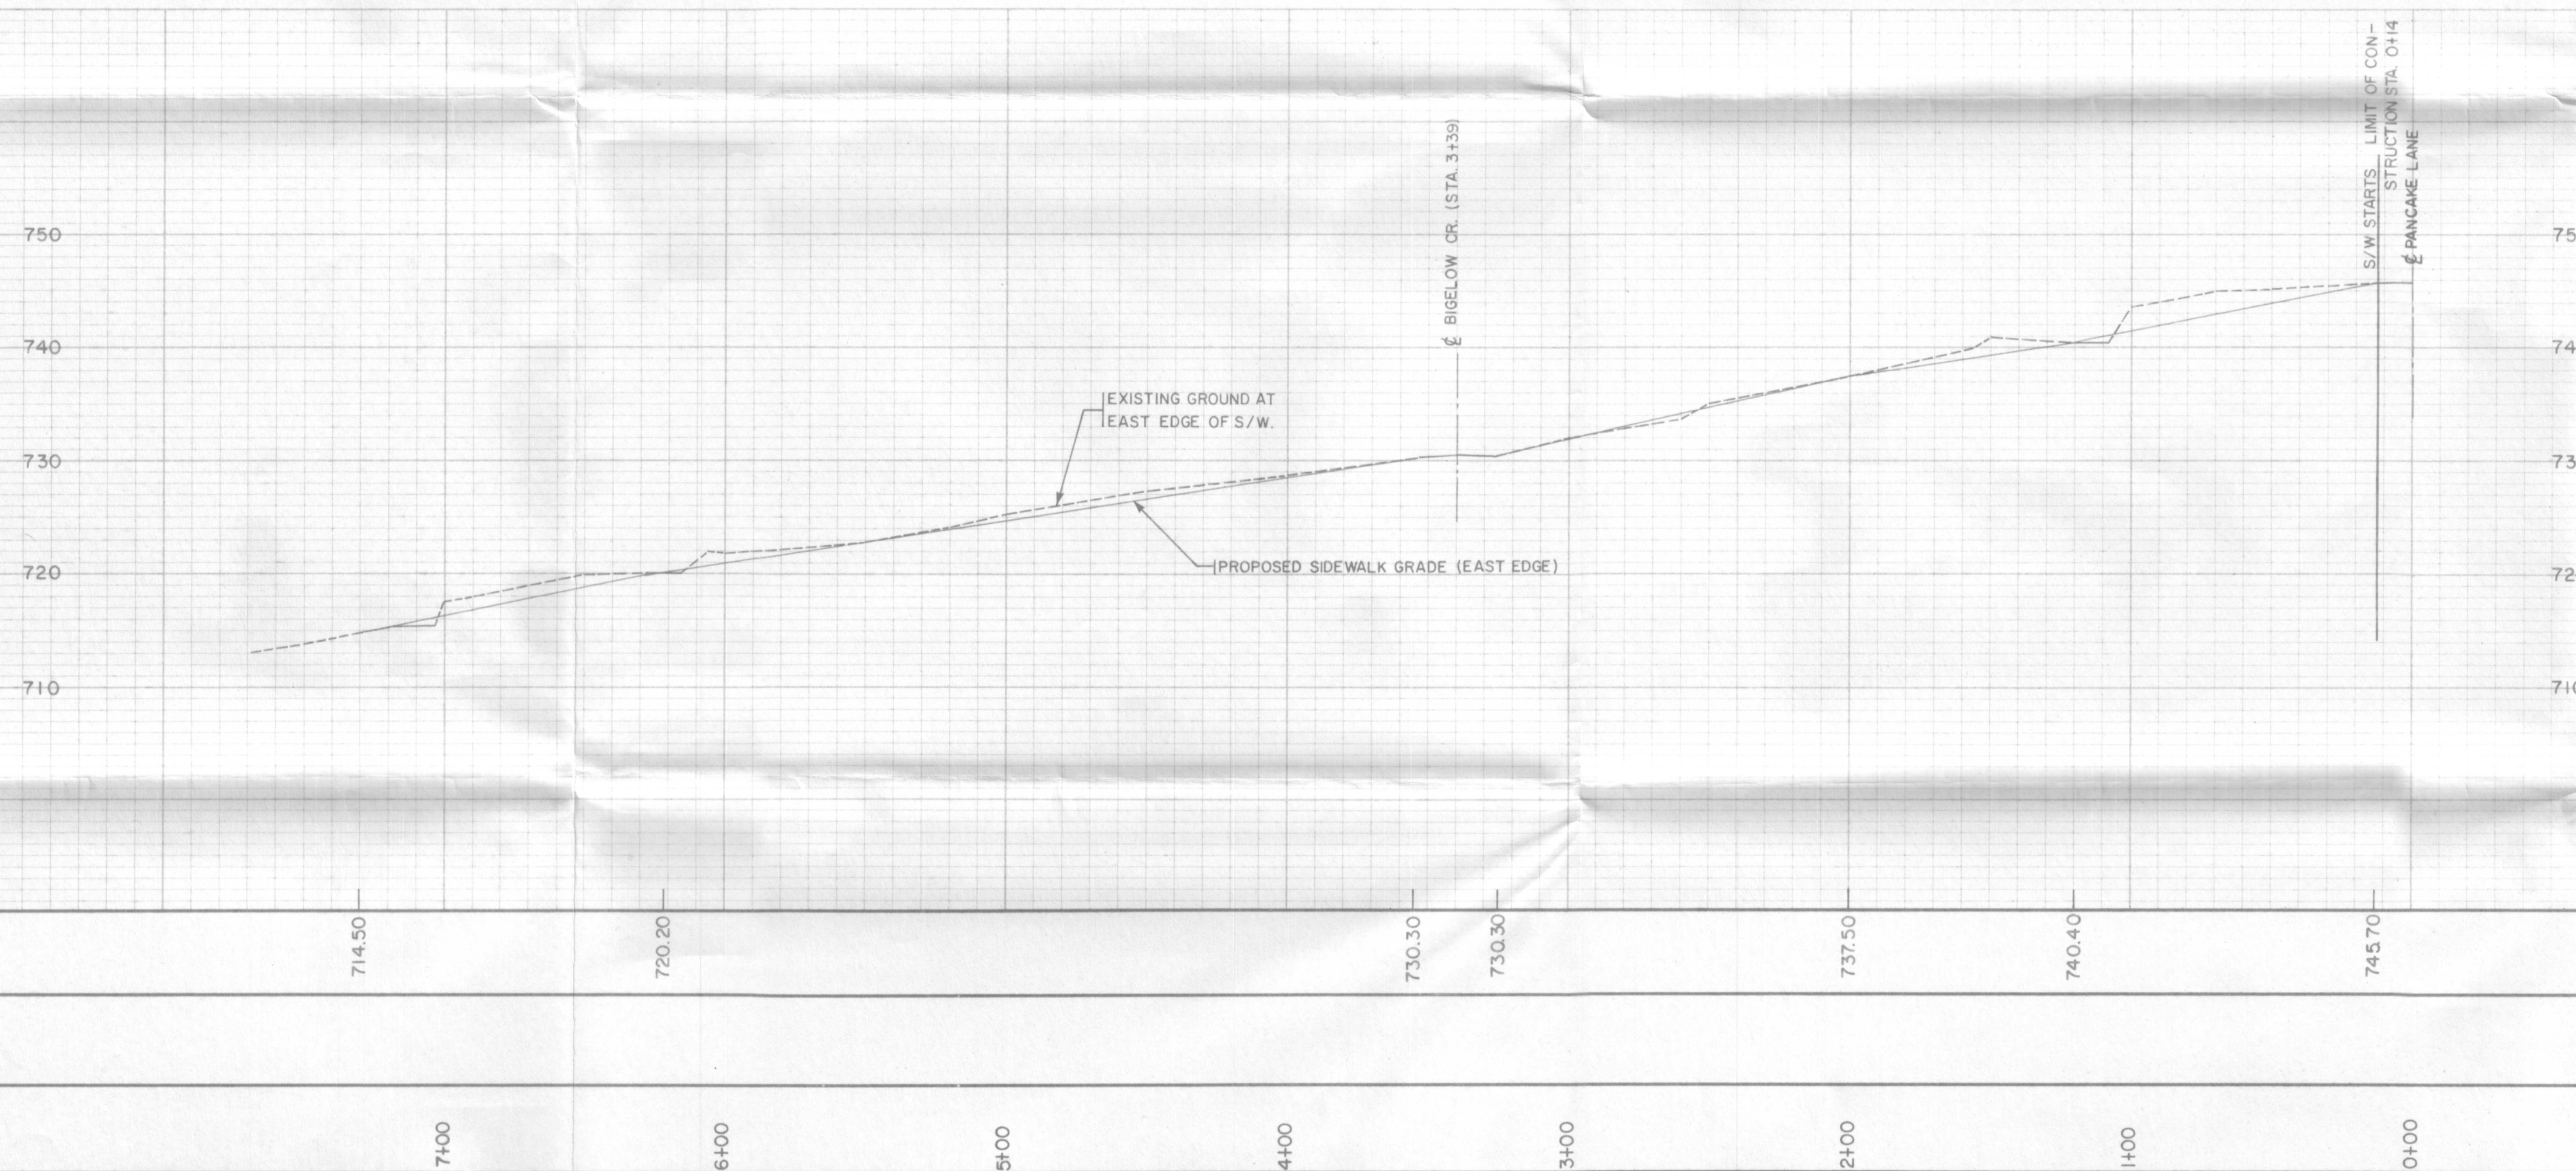

Notes:

THE POSITION OF POLE LINES, CONDUITS, WATERMAINS, SEWERS AND OTHER UNDERGROUND AND OVERGROUND UTILITIES AND STRUCTURES IS NOT NECESSARILY SHOWN ON THE CONTRACT DRAWINGS, AND, WHERE SHOWN, THE ACCURACY OF THE POSITION OF SUCH UTILITIES AND STRUCTURES IS NOT GUARANTEED. BEFORE STARTING WORK, THE CONTRACTOR SHALL INFORM HIMSELF OF THE EXACT LOCATION OF ALL SUCH UTILITIES AND STRUCTURES, AND SHALL ASSUME ALL LIABILITY FOR DAMAGE TO THEM.

No.	Revision	Date	Initial



TOWN OF PELHAM

HAIST STREET SIDEWALK CONSTRUCTION
STA. 0+12 TO STA. 7+22

Proctor & Redfern Limited
Consulting Engineers
Toronto

Scale: Hor'l: 1"=40'
Vert'l: 1"=10'

Date: AUG/76

Drawn By: PG
Ckd. By: G.K.S.

Field Book

Drawing No.: **B-76274-PI**

Rev. **0**