
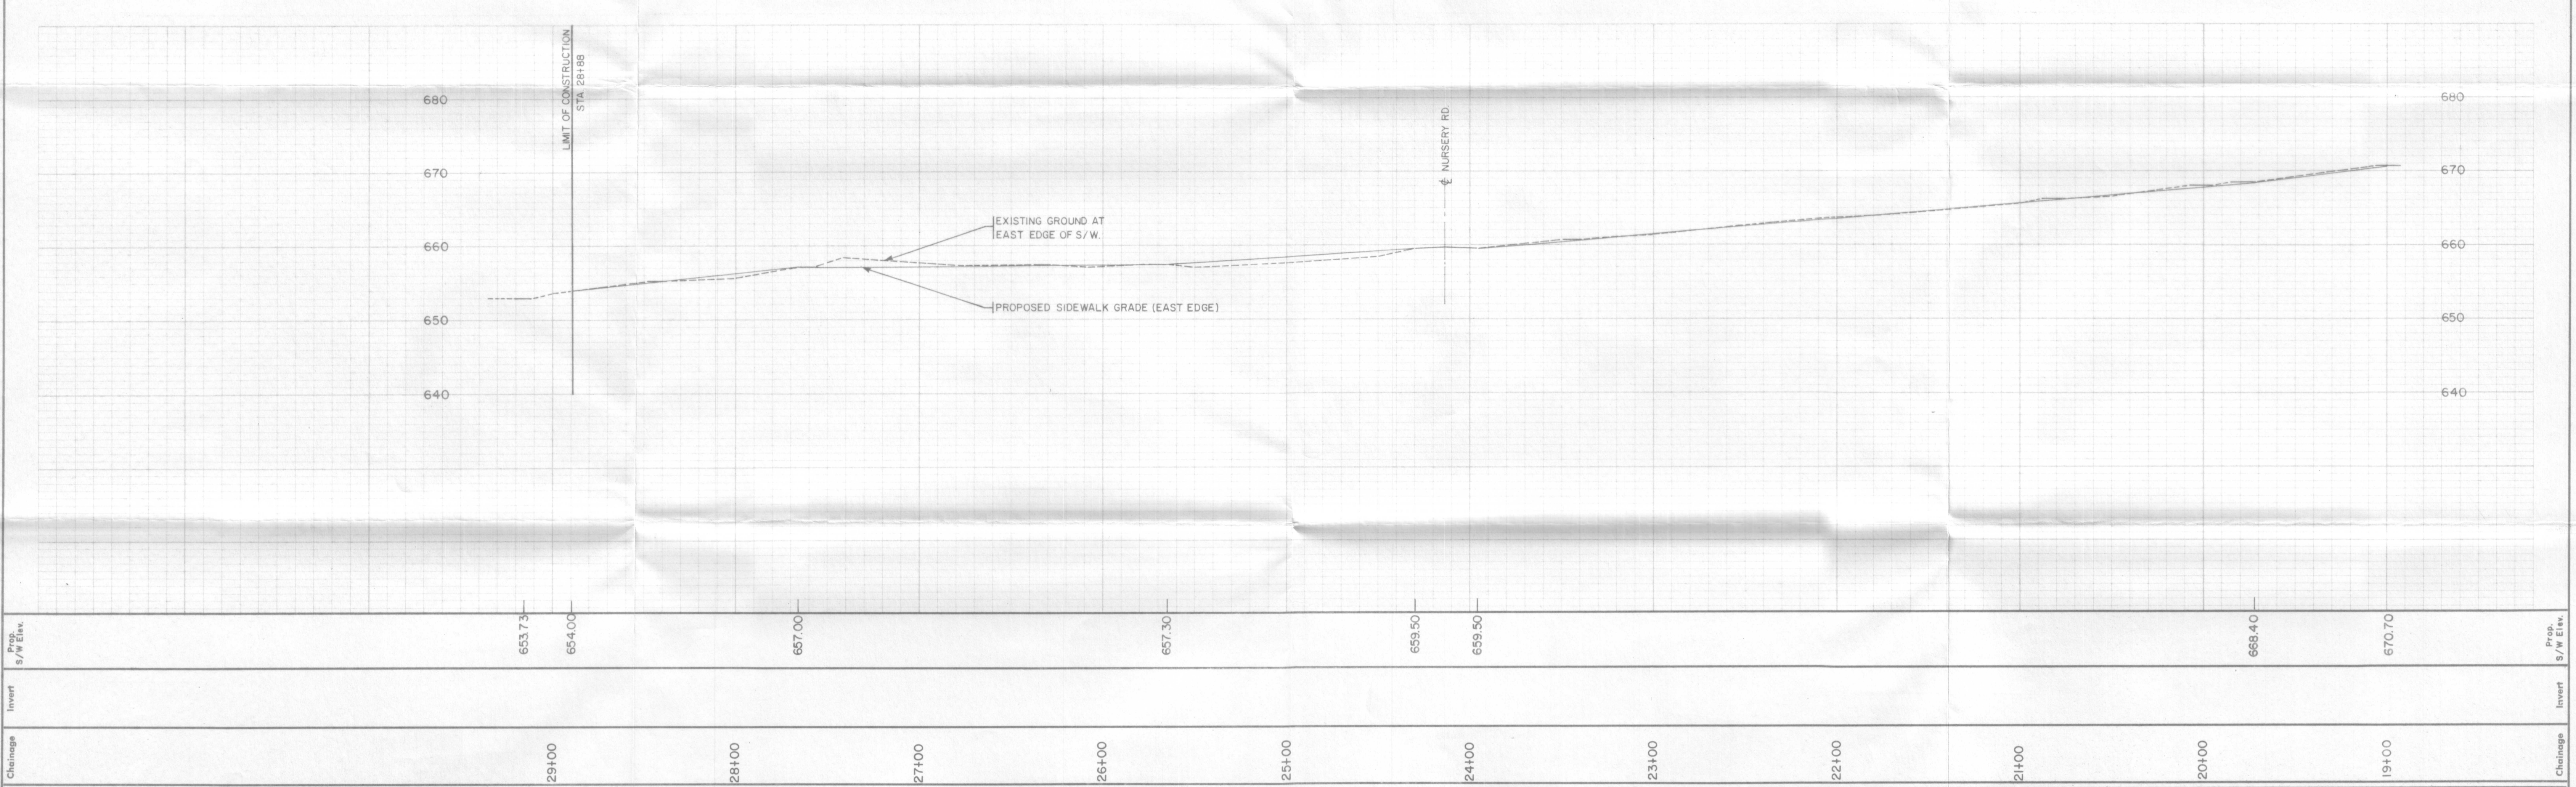


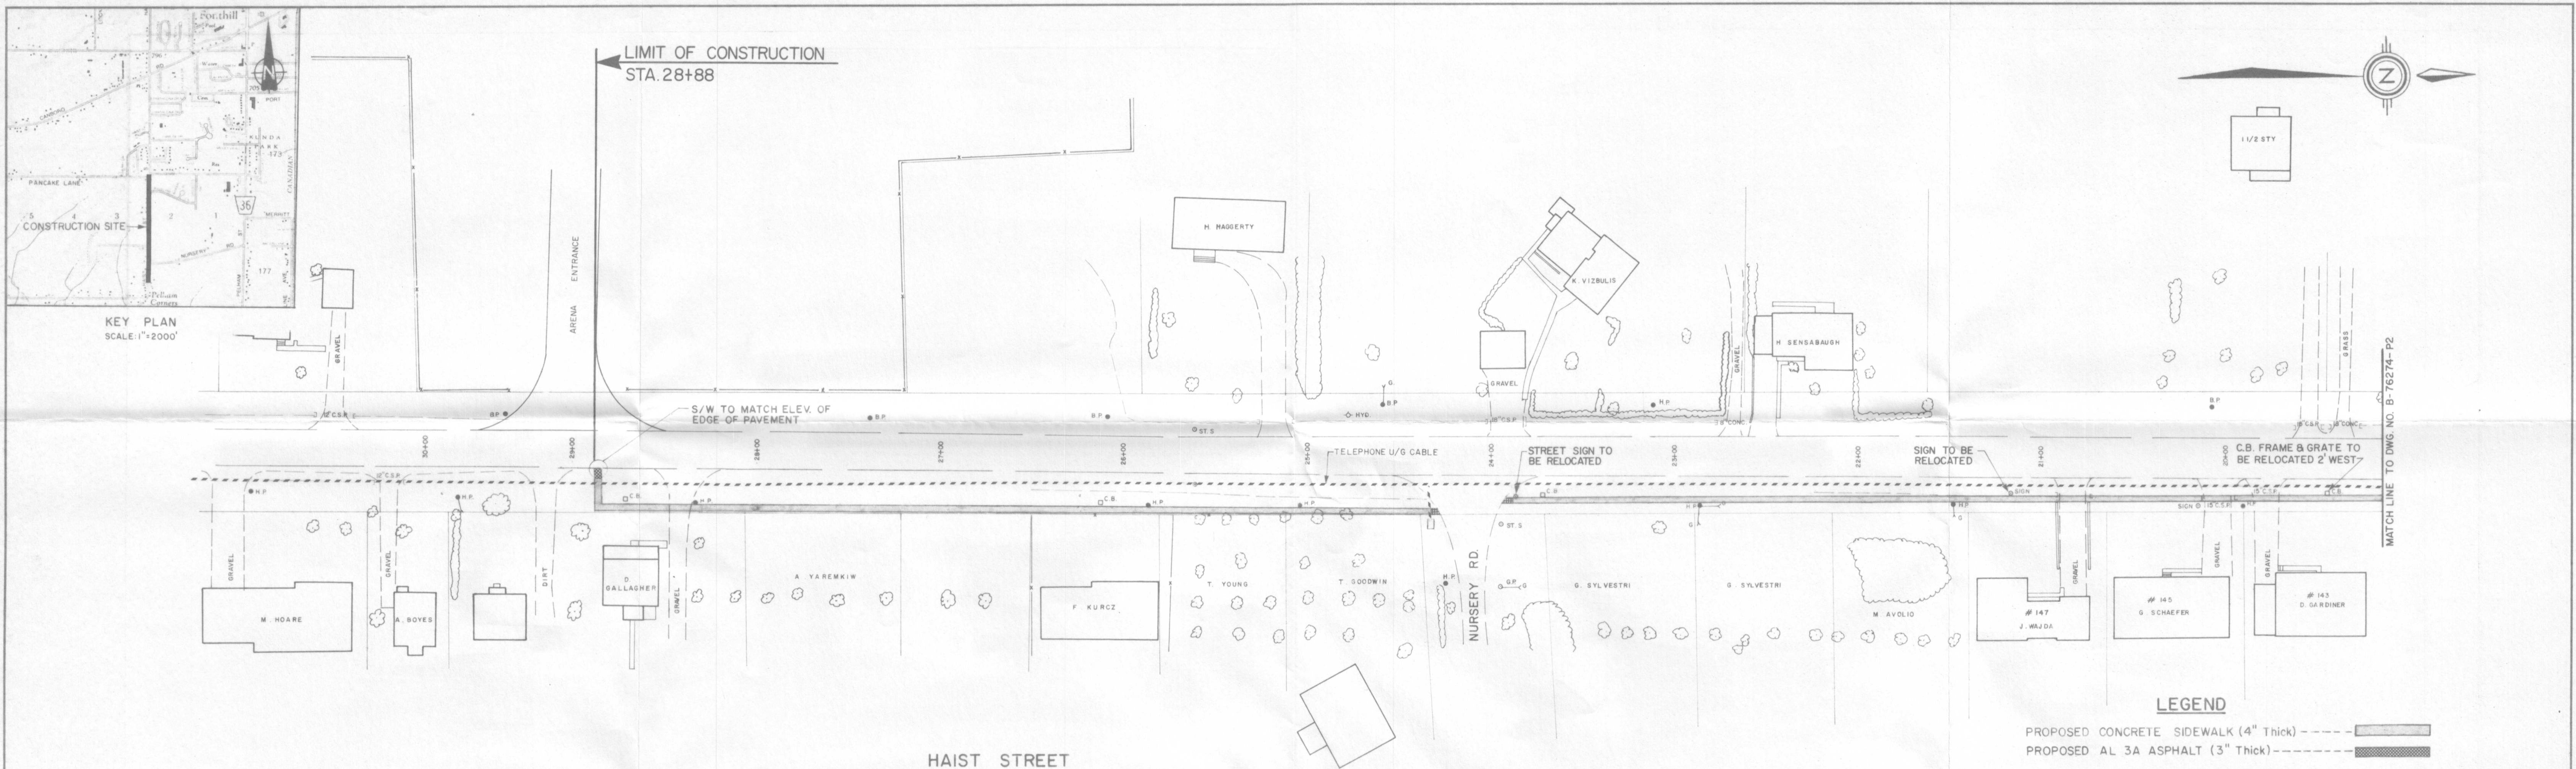

Notes:

THE POSITION OF POLE LINES, CONDUITS, WATERMAINS, SEWERS AND OTHER UNDERGROUND AND OVERGROUND UTILITIES AND STRUCTURES IS NOT NECESSARILY SHOWN ON THE CONTRACT DRAWINGS, AND, WHERE SHOWN, THE ACCURACY OF THE POSITION OF SUCH UTILITIES AND STRUCTURES IS NOT GUARANTEED. BEFORE STARTING WORK, THE CONTRACTOR SHALL INFORM HIMSELF OF THE EXACT LOCATION OF ALL SUCH UTILITIES AND STRUCTURES, AND SHALL ASSUME ALL LIABILITY FOR DAMAGE TO THEM.

No.	Revision	Date	Initial

Approved

REGISTERED PROFESSIONAL ENGINEER

G. K. STRACHAN

PROVINCE OF ONTARIO

TOWN OF PELHAM

HAIST STREET SIDEWALK CONSTRUCTION
STA. 19+15 TO STA. 28+88

Proctor & Redfern Limited

Consulting Engineers

Toronto

Date: AUG/76

Drawn By PG	Field Book	Drawing No.
Ckd. By G.K.S.		B-76274-P3

Prop. S/W Elev.

Invert

Chainage

653.73

654.00

657.00

657.30

659.50

659.50

668.40

670.70

29+00

28+00

27+00

26+00

25+00

24+00

23+00

22+00

21+00

20+00

19+00

Prop. S/W Elev.

Invert

Chainage