

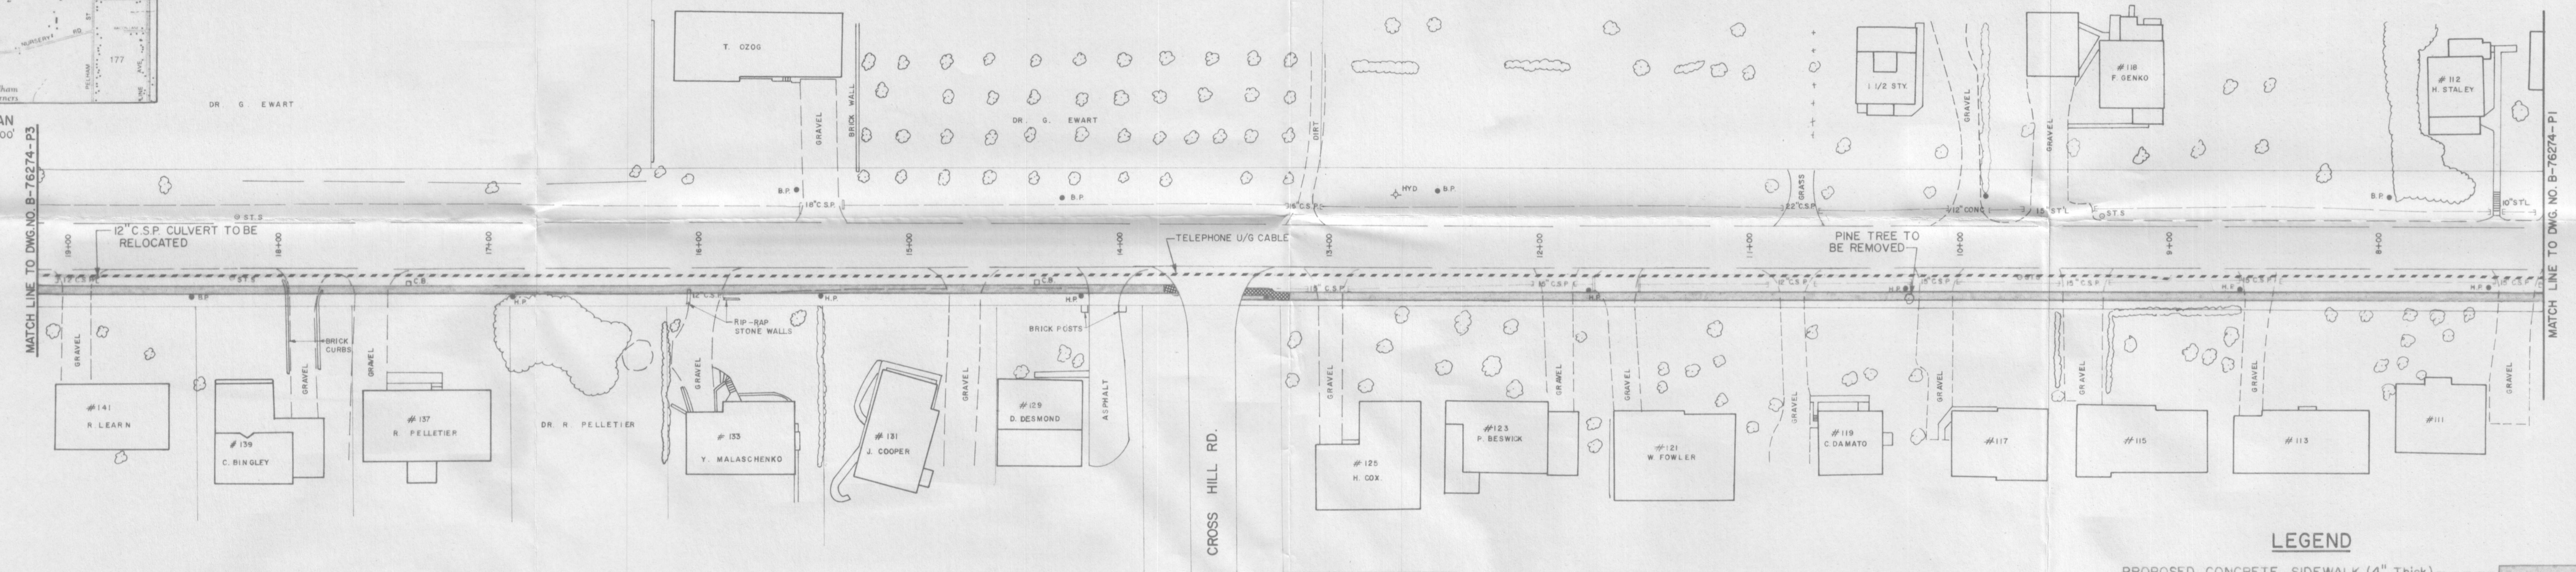
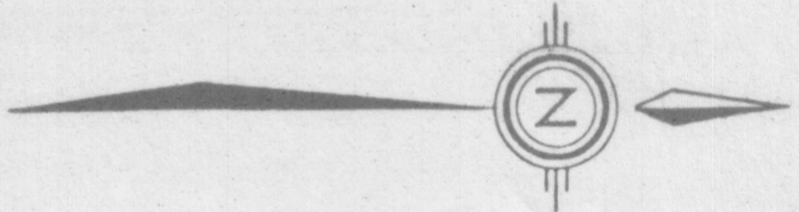


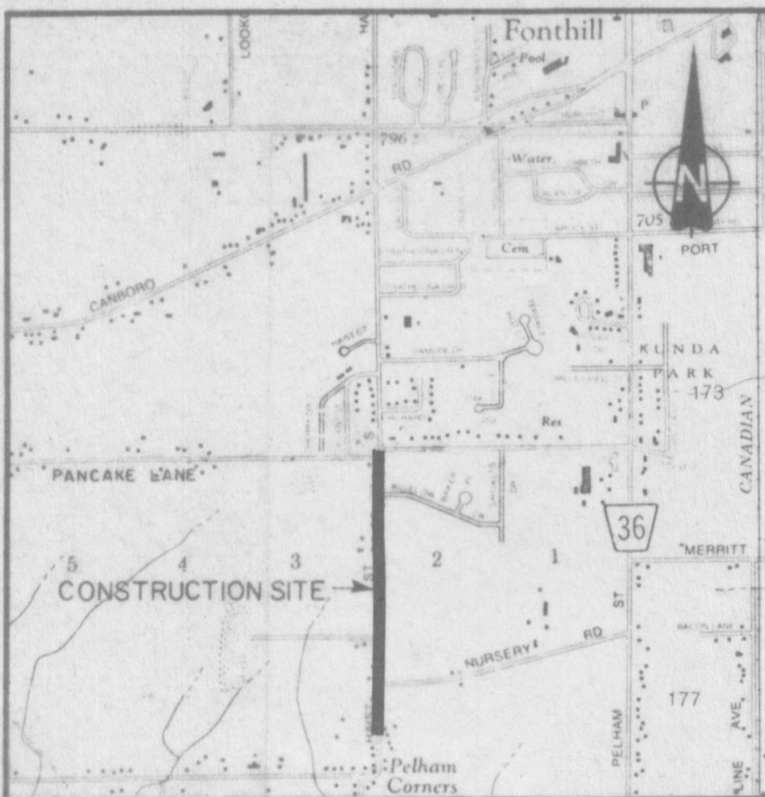

LEGEND
PROPOSED CONCRETE SIDEWALK (4\"/>

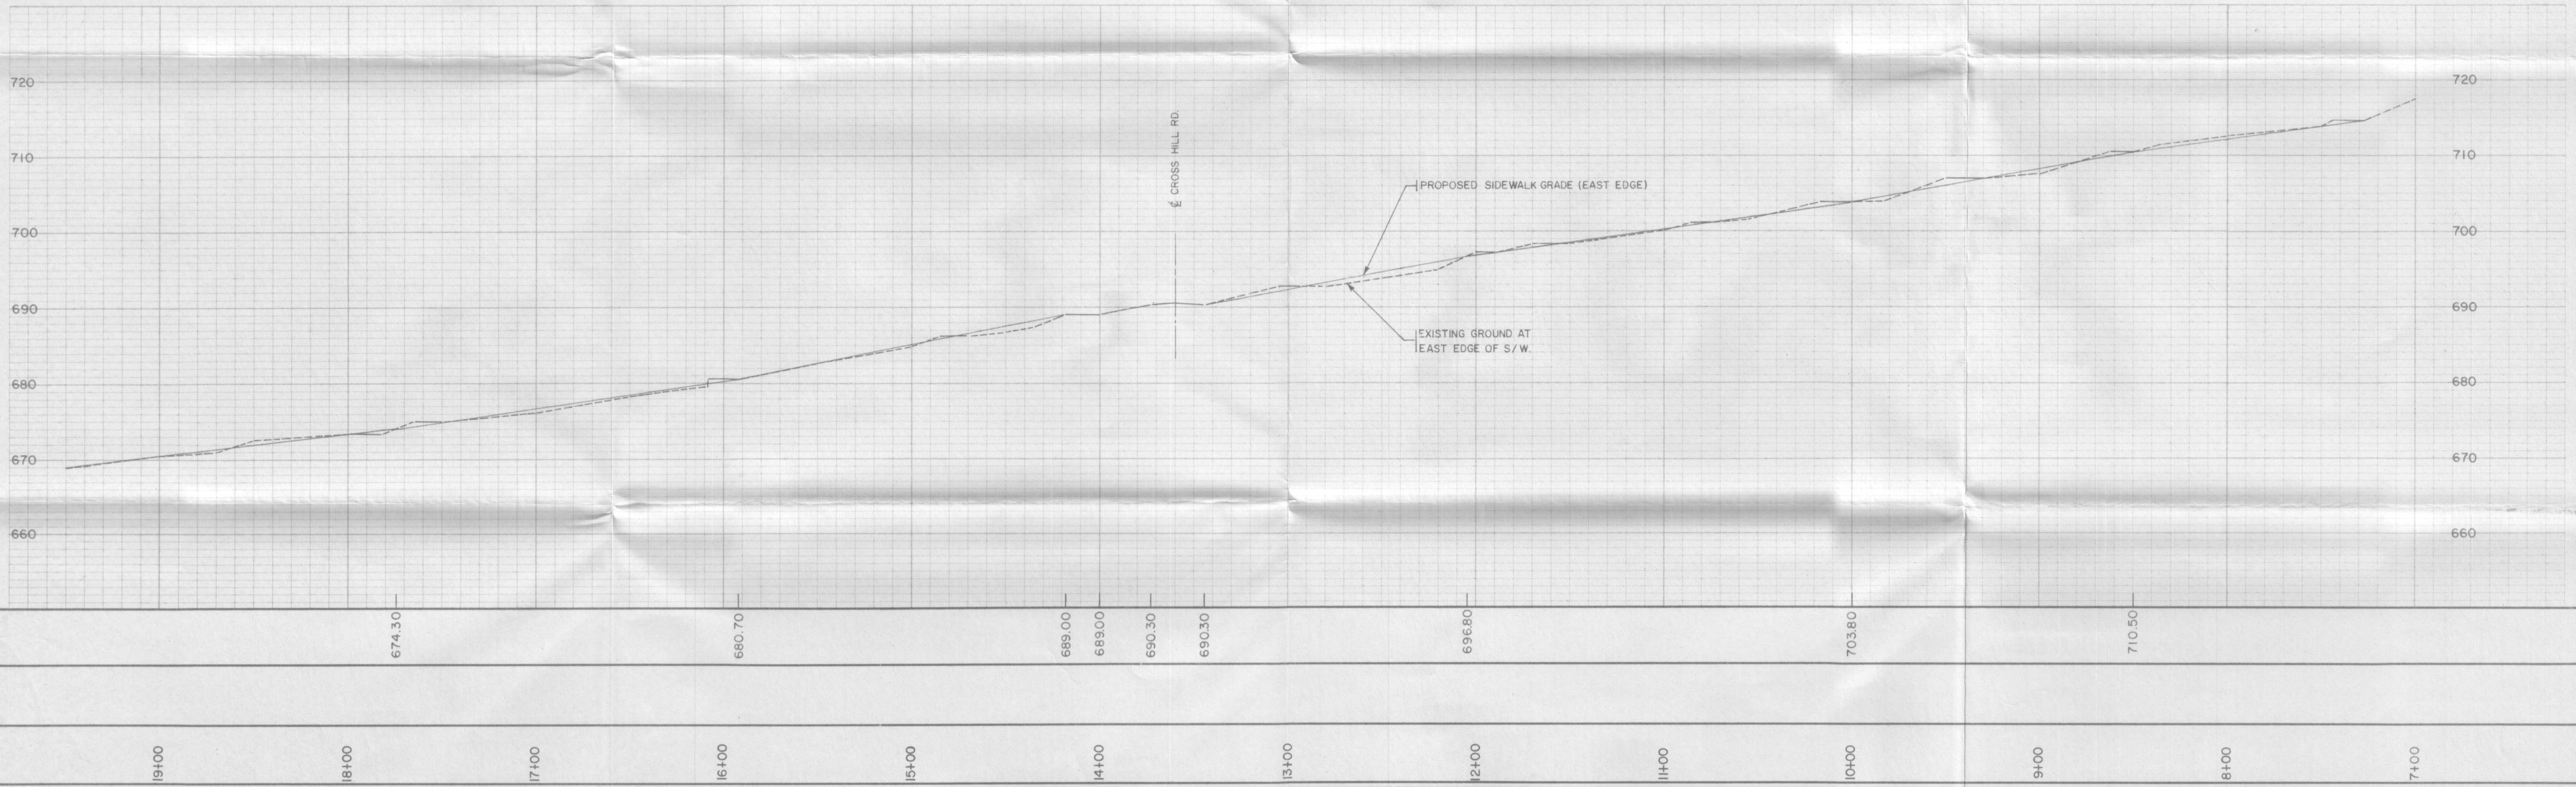

Notes:
THE POSITION OF POLE LINES, CONDUITS, WATERMAINS, SEWERS AND OTHER UNDERGROUND AND OVERGROUND UTILITIES AND STRUCTURES IS NOT NECESSARILY SHOWN ON THE CONTRACT DRAWINGS, AND, WHERE SHOWN, THE ACCURACY OF THE POSITION OF SUCH UTILITIES AND STRUCTURES IS NOT GUARANTEED. BEFORE STARTING WORK, THE CONTRACTOR SHALL INFORM HIMSELF OF THE EXACT LOCATION OF ALL SUCH UTILITIES AND STRUCTURES, AND SHALL ASSUME ALL LIABILITY FOR DAMAGE TO THEM.

No.	Revision	Date	Initial



TOWN OF PELHAM

HAIST STREET SIDEWALK CONSTRUCTION
STA 7+22 TO STA 19+15

Proctor & Redfern Limited
Consulting Engineers
Toronto

Scale: Hor: 1\"/>