


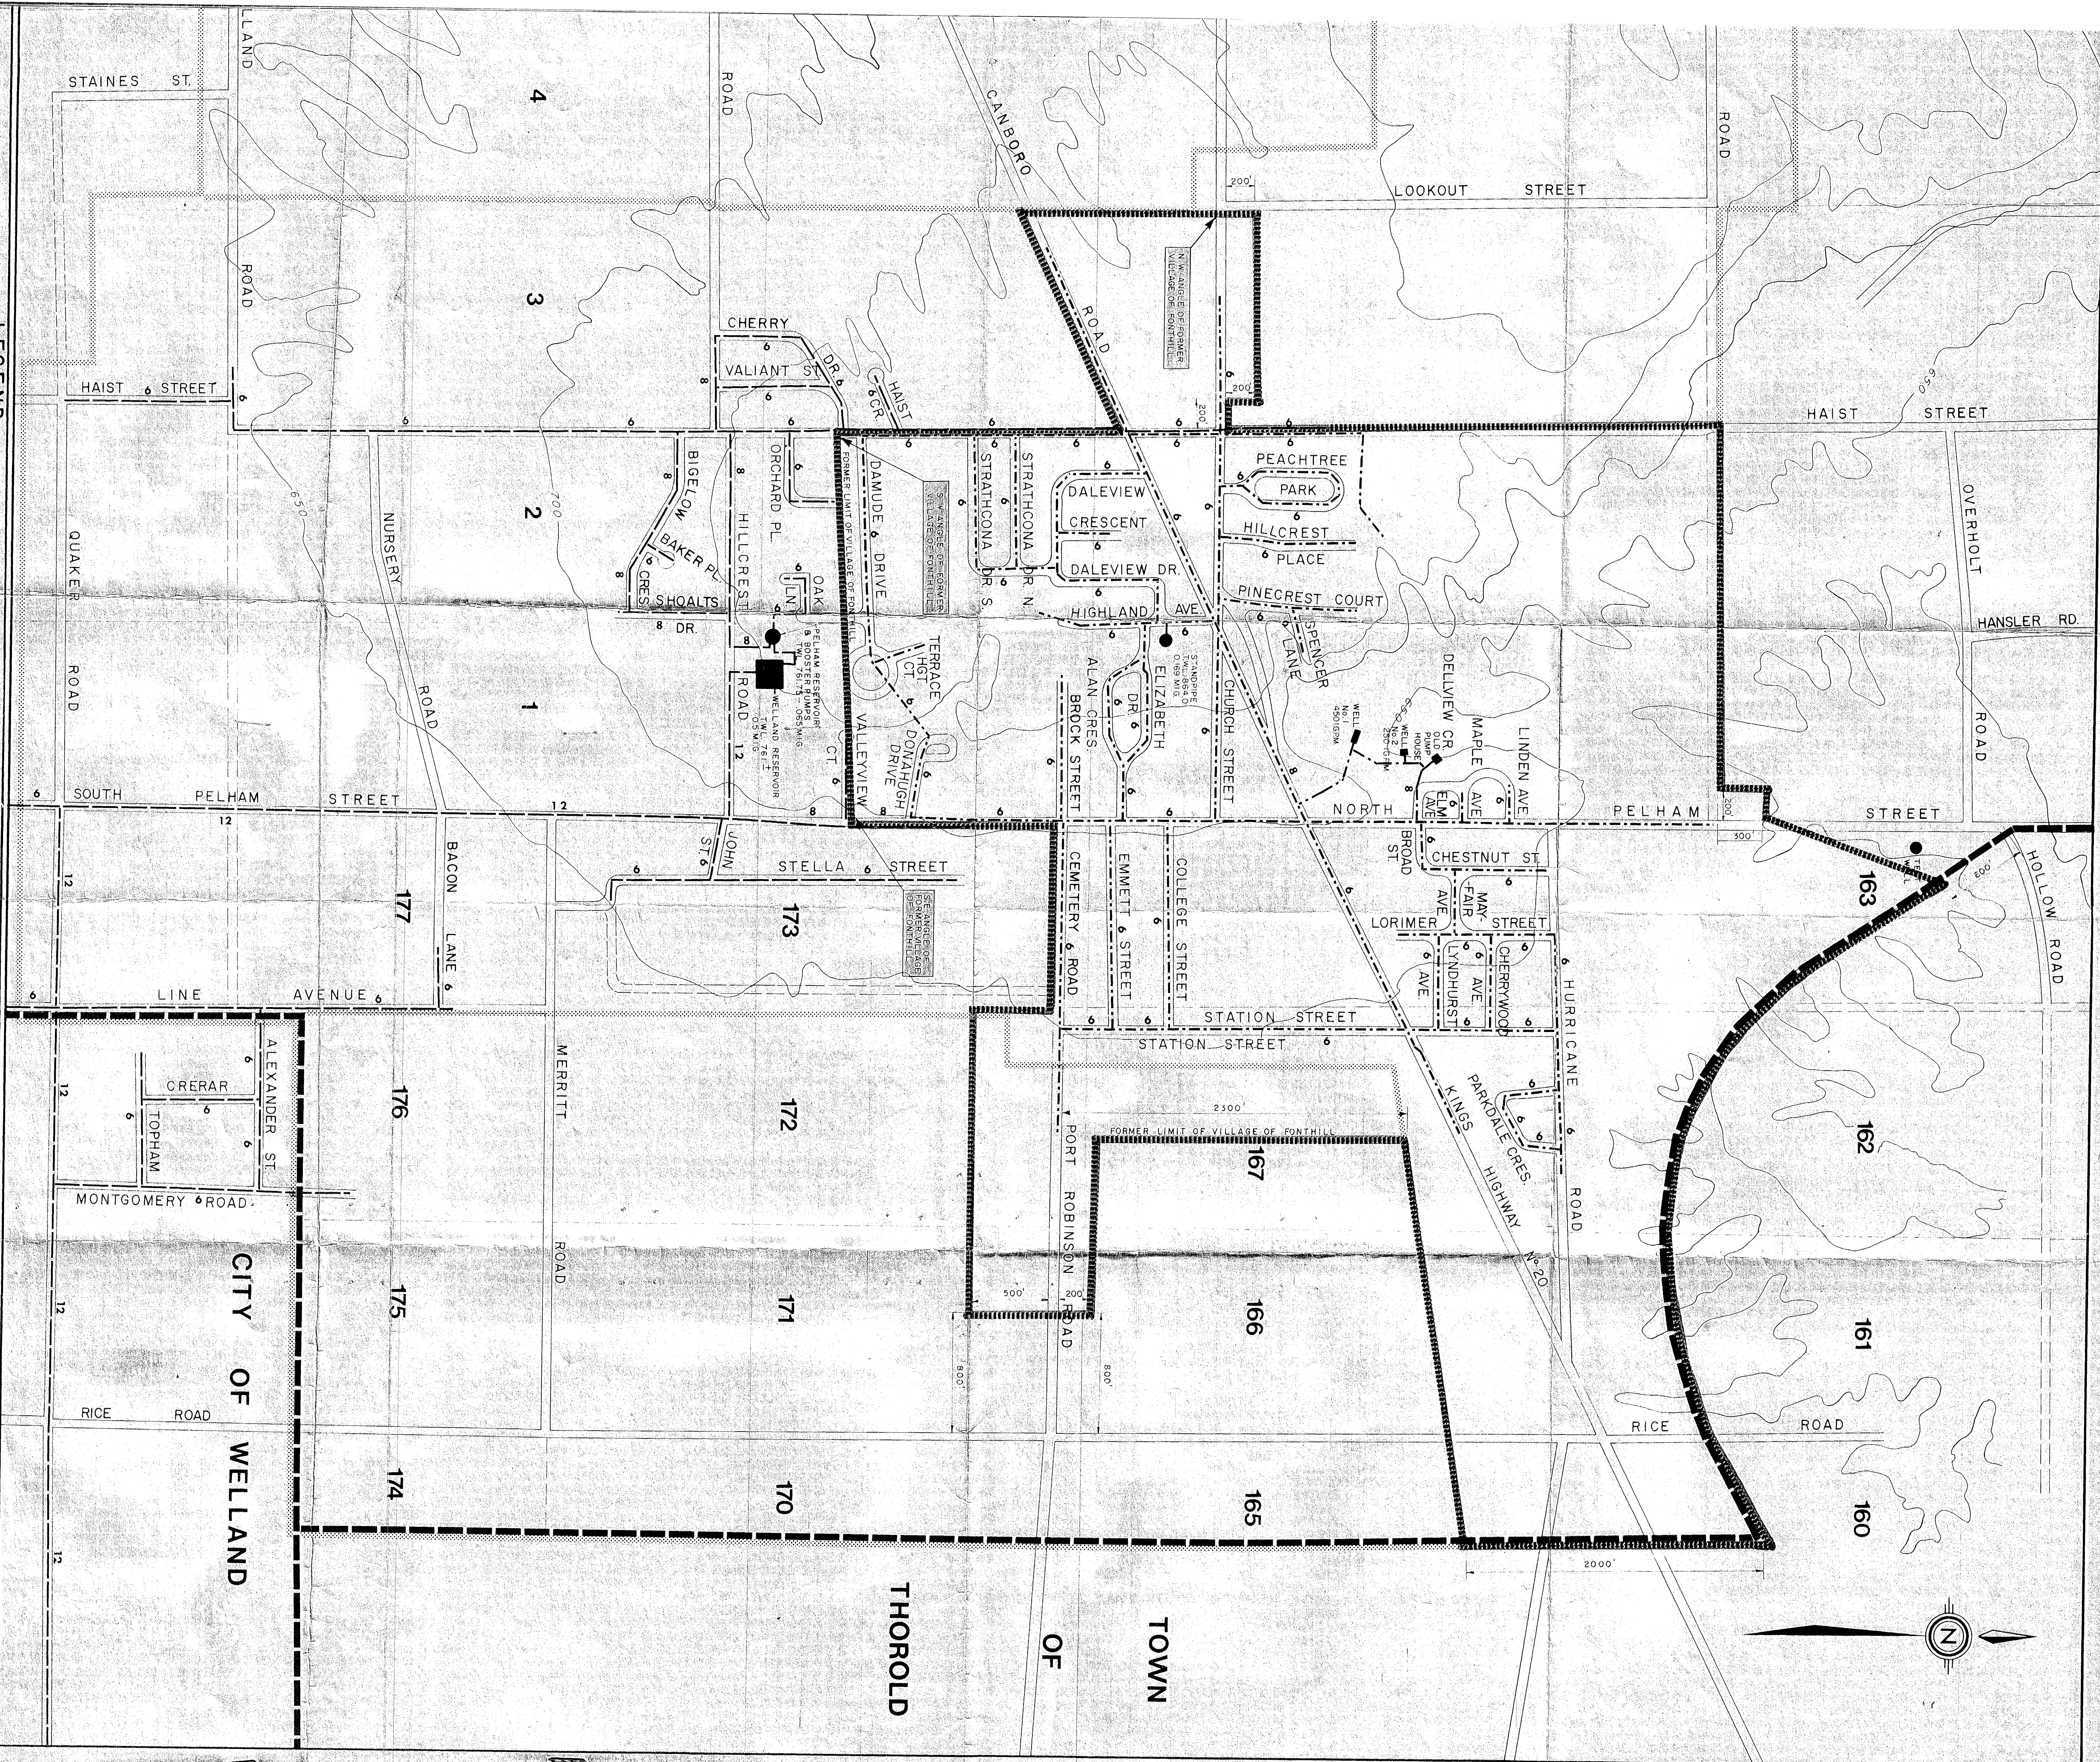

LEGEND

MUNICIPAL BOUNDARY (1970)

FONHILL WATER WORKS
AREA BOUNDARY

EXISTING

EXISTING

WELLAND SYSTEM MAINS

TOWN OF PELHAM

FONTHILL WATER WORKS

Proctor & Redfern Limited
Consulting Engineers

Consulting Engineers

FL

St. Catharines

Scale: 500' 0' 500' Date: JULY, 1970

Drawn By W.J.S.	DWG. No.
-----------------	----------

Drawn By W.J.S.
Ckd By
DWG No
X-6957E-D1

OWG NO. **X-69576-P1**