

VILLAGE OF FONTHILL

NOW IN THE

TOWN OF PELHAM

SCHEDULE "A"


TO BY-LAW #805 (1982) REGIONAL MUNICIPALITY OF NIAGARA

SCALE: 1" = 40'

DOUGLAS A. LANE O.L.S.

1979

(NOTE: REG'D PLAN 25, NOW KNOWN AS PLAN 717)

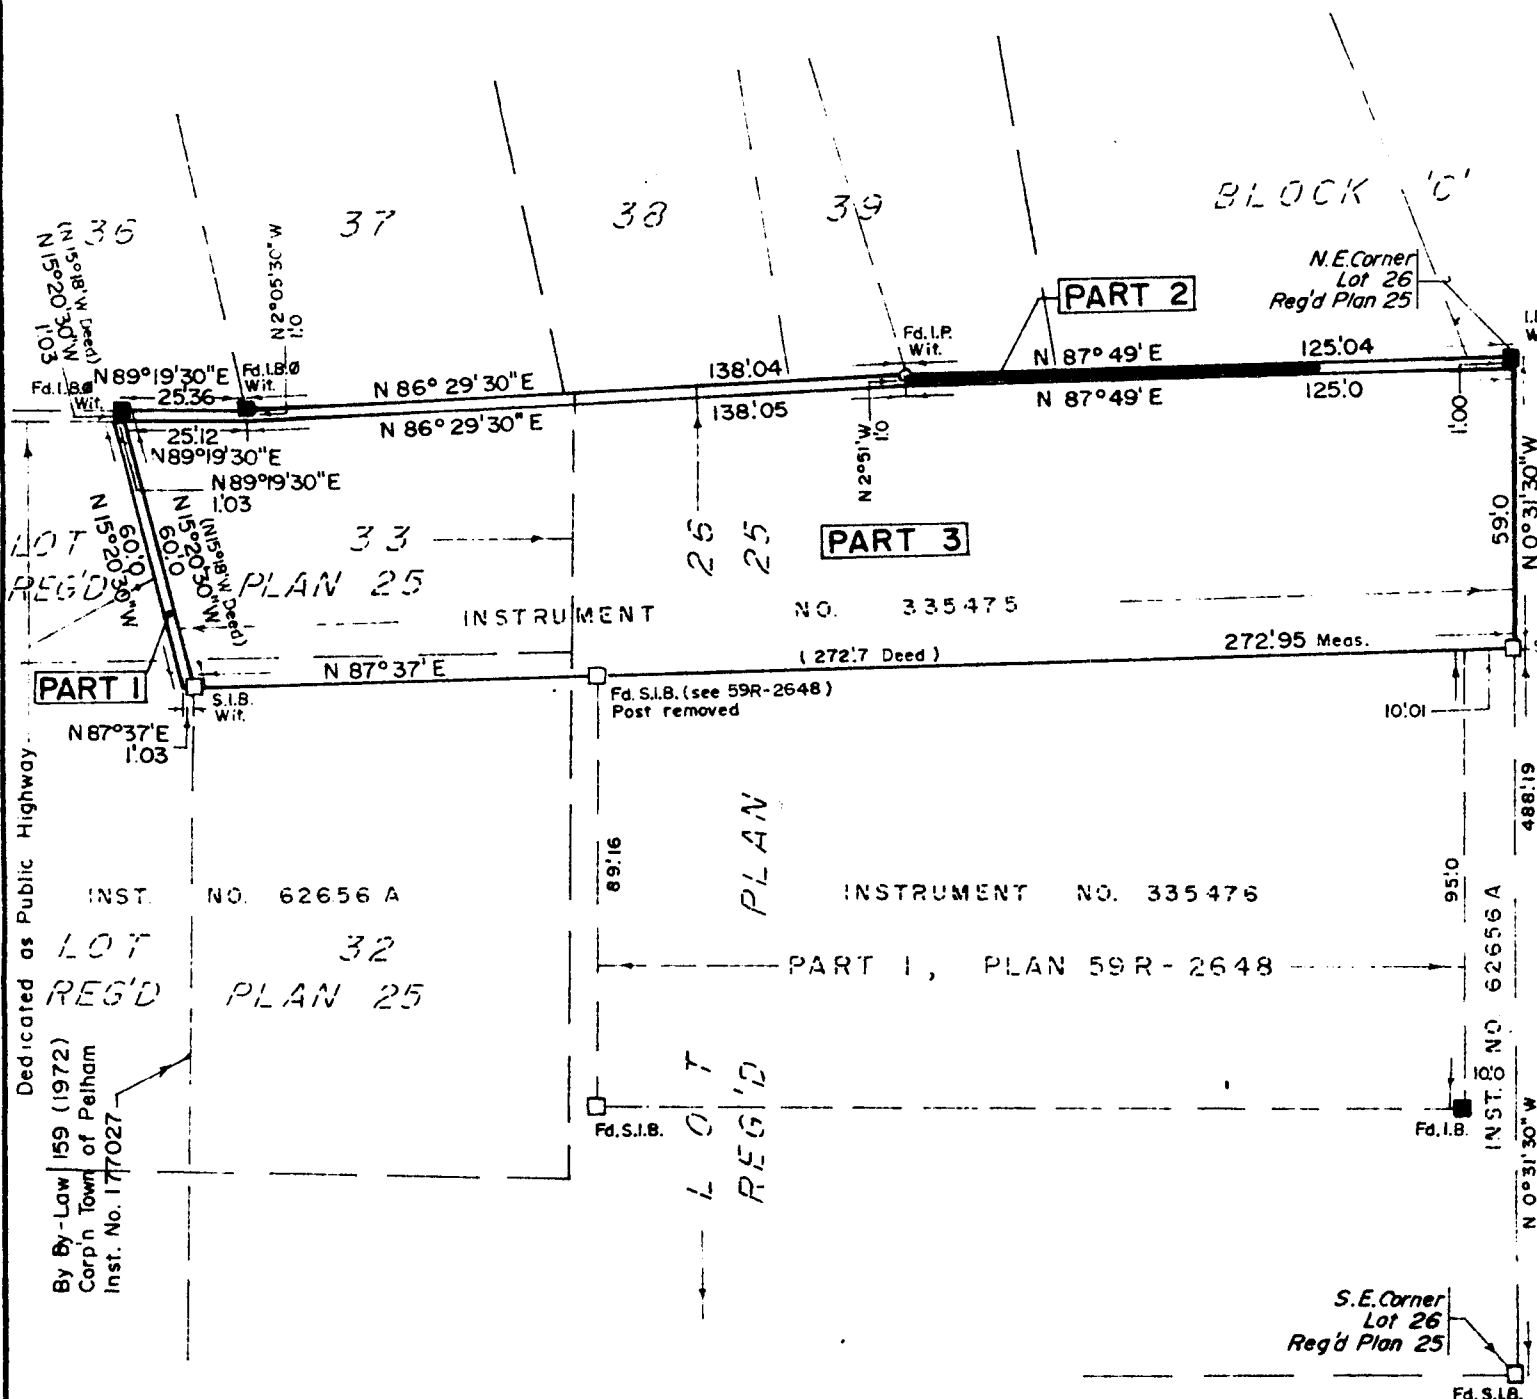

- I.P. Denotes IRON PIPE
- S.I.B. Denotes 1"sq IRON BAR, 4' long
- I.B. Denotes 5/8"sq IRON BAR, 2' long
- I.B. Ø Denotes 3/4"dia. IRON BAR, 2' long.
- Fd. Denotes FOUND

CAUTION

THIS PLAN IS NOT A PLAN OF SUBDIVISION
WITHIN THE MEANING OF THE PLANNING ACT.